



LEGEND:	
	PROPERTY LINE
	ADJACENT PROPERTY LINE
	GOVERNMENTAL BOUNDARY LINE
	BENCHMARK
	CONCRETE MONUMENT FOUND
	BUILDINGS
	FENCES
	ON-SITE CURB
	ON-SITE CONCRETE
	ON-SITE STRIPING
	LIGHT POLES
	RAILROAD
	100 YEAR FLOODPLAIN
	RIPARIAN BUFFER
	EASEMENT LINE
	PR. BUILDINGS
	PR. FENCES
	PR. ON-SITE CURB
	PR. ON-SITE CONCRETE
	PR. ON-SITE ASPHALT
	PR. ON-SITE STRIPING
	PR. LIMIT OF DISTURBANCE
	LIMITS OF EXISTING SOLID WASTE MANAGEMENT UNITS

DUFFIELD ASSOCIATES
Soil, Water & the Environment

5400 LIMESTONE ROAD
WILMINGTON, DE 19808-1232
TEL: 302.239.6654
FAX: 302.239.8465

OFFICES IN DELAWARE, MARYLAND
PENNSYLVANIA AND NEW JERSEY

E-MAIL: DUFFIELD@DUFFINET.COM

DESIGNED BY: AR

DRAWN BY: MH

CHECKED BY: KJT

FILE: Ex-Figure5-11139.CJ

FIGURE #5
SITE PLAN OVERALL
CHEMOURS EDGEMOOR PLANT


BRANDYWINE HUNDRED ~ NEW CASTLE COUNTY ~ DELAWARE

DATE:
JANUARY 30, 2020

SCALE:
1"=400'

PROJECT NO.
11139.CJ

SHEET:
1 OF 1

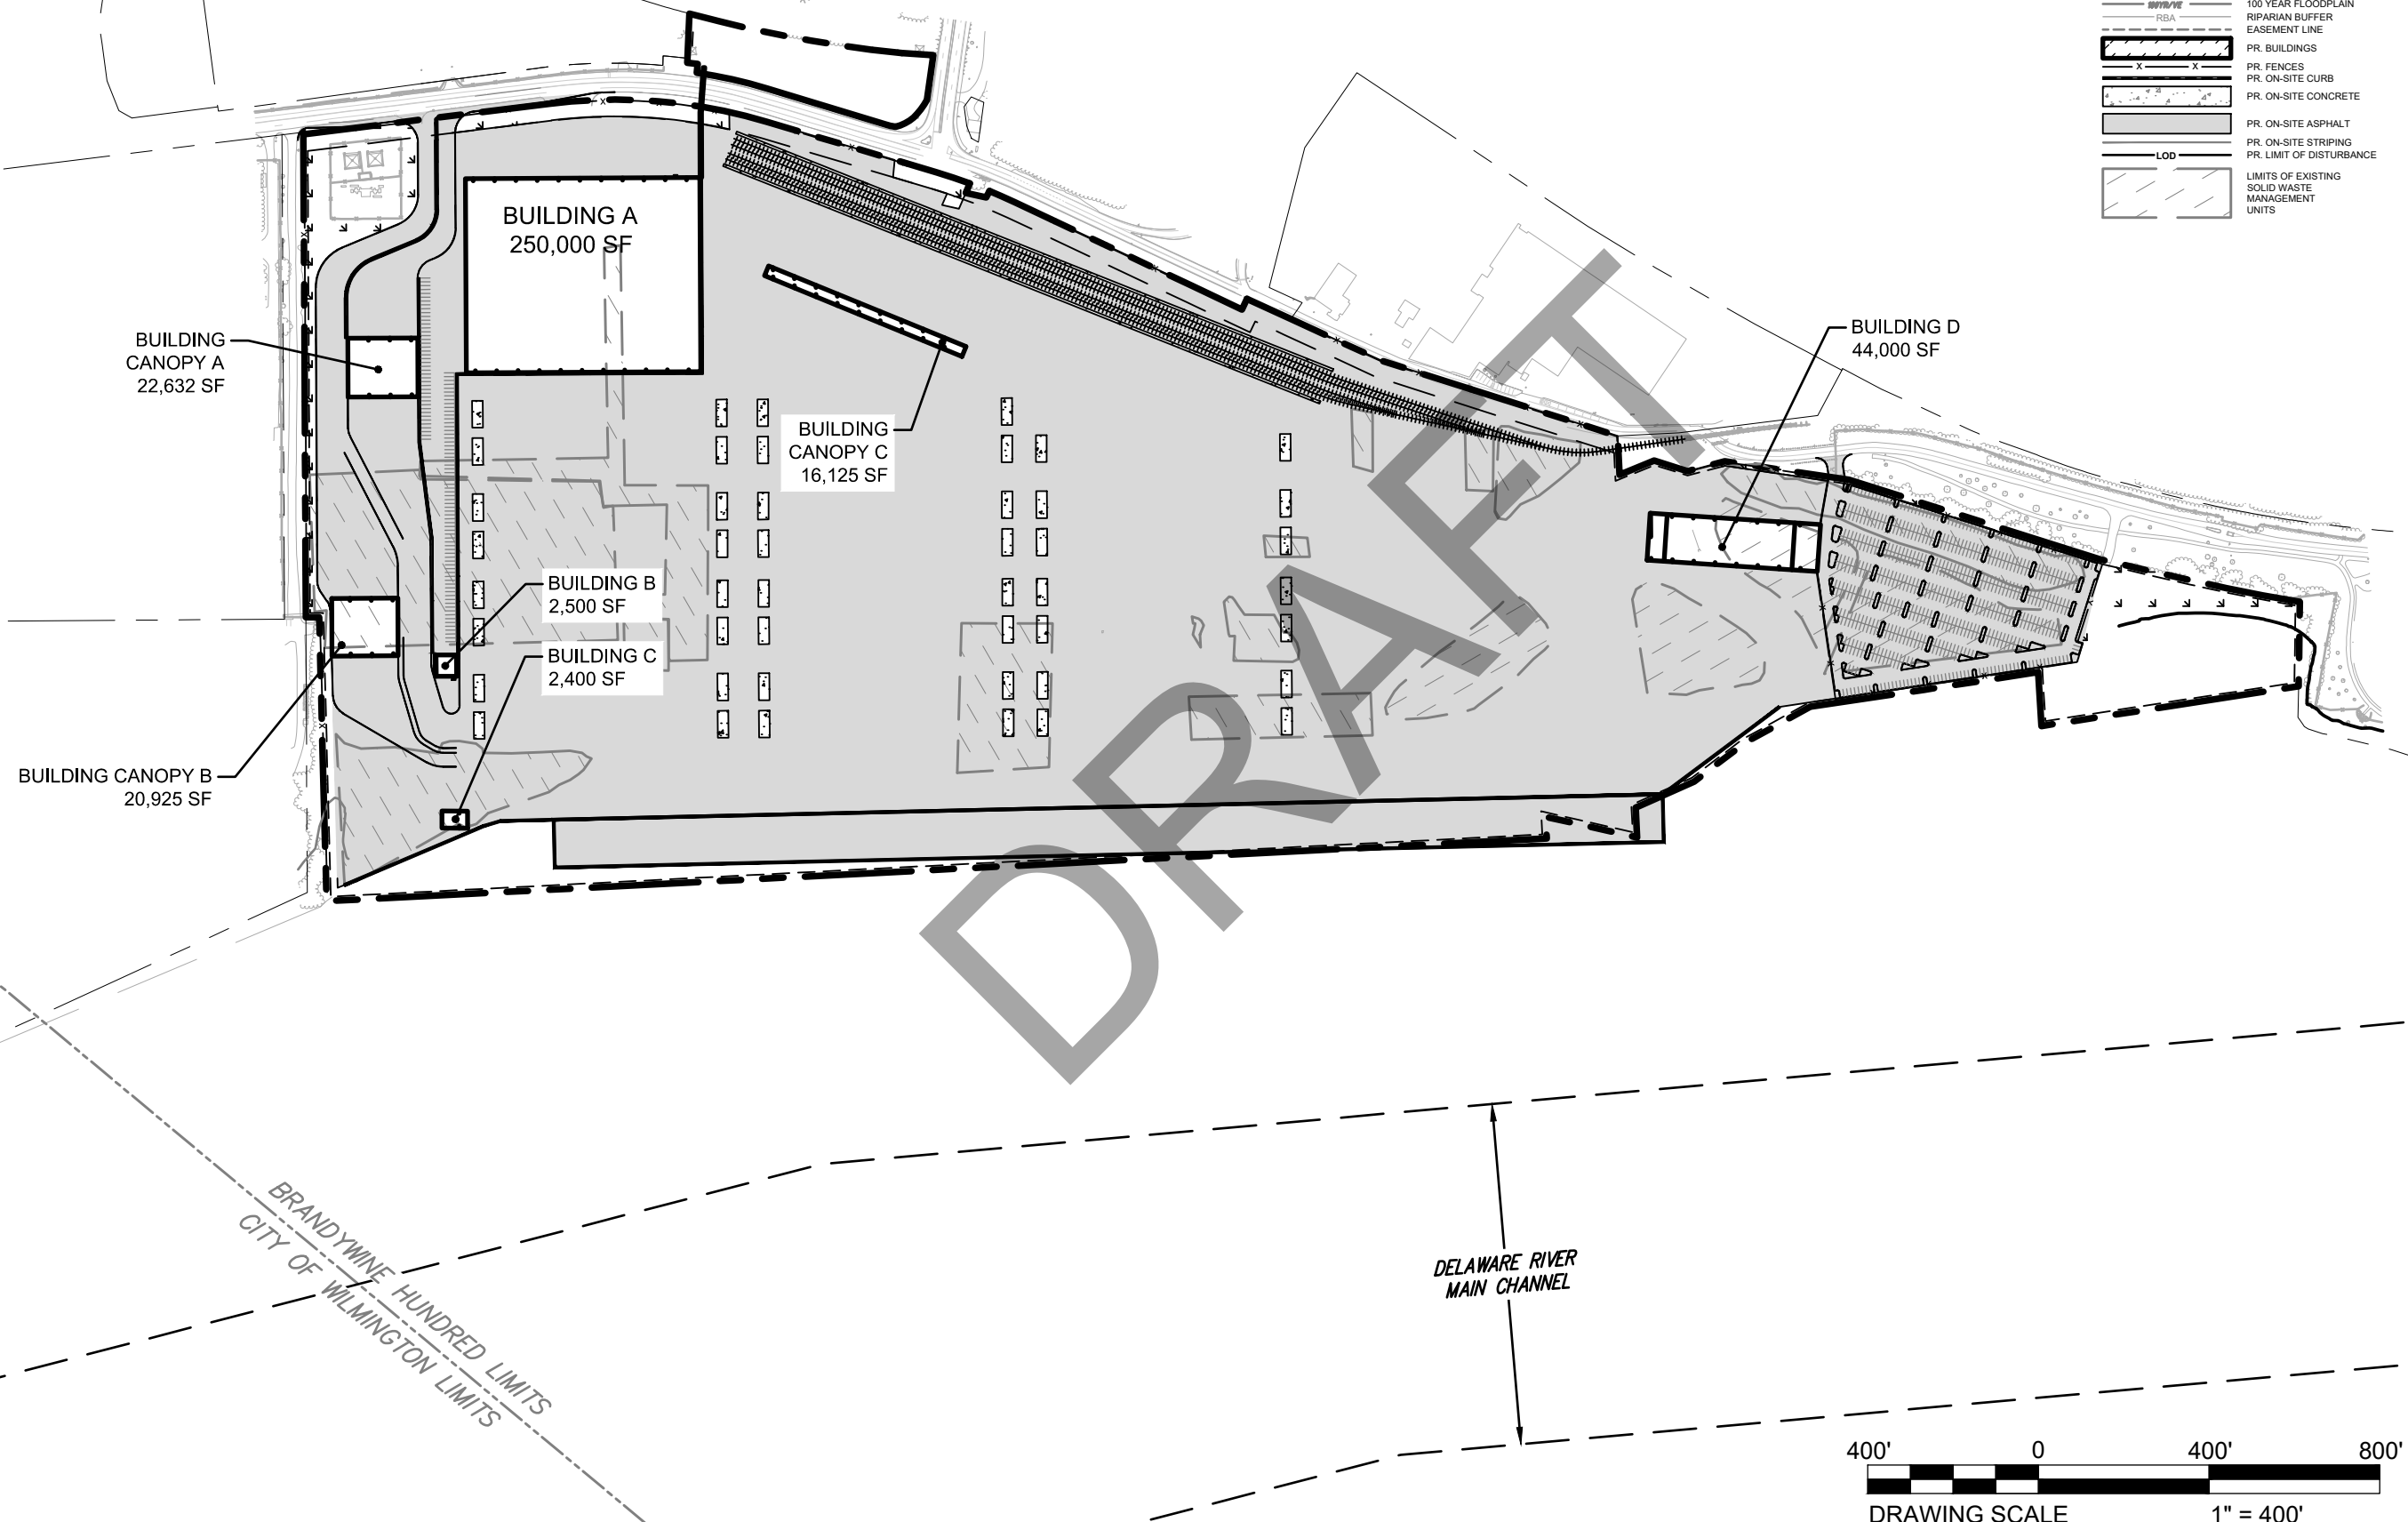

DRAFT