LEGEND FOUND SET PROPOSED SUBDIVISION LINE EX. ADJACENT PROPERTY LINES EX. 404 WETLANDS STATE (TIDAL) WETLANDS FEMA FLOODPLAIN BOUNDARY EX. MINOR CONTOUR EX. MAJOR CONTOUR EX. BUILDING RESTRICTION LINE EX. ROAD CENTERLINE EX. EASEMENT EX. SWALE EX. SIDEWALK EX. CURB EX. STORM SEWER EX. SANITARY SEWER EX. WOODS LINE EX. VALVE PR. REDUCER PR. FIRE HYDRANI PR. VALVE PR. VALVE PR. WATER LINE EX. WATER LINE EX. WELL EX.ELECBOX D PR. SINGLE WATER METER PIT / "D" DOUBLE EX. FORCEMAIN TRAFFIC SIGN 8' X 20' + PAINTED AISLE EX. ZONING BOUNDARY EX. ELECTRIC LINES UTILITIES EX. UTILITY POLES/LIGHT POLES EX. FENCE X 25.21 EX. SPOT ELEVATION PROPOSED DRAINAGE FLOW PR. DELDOT ENTRANCE PAVING TYPE 1 IP-1 TYPE 2 IP-2 PR. INLET PROTECTION PR. ROTOMILL OVERLAY PR. CULVERT INLET PROTECTION **EROSION CONTROL MATTING** ROCK OUTLET PROTECTION SOIL BORING/TEST PIT EX. STREAM LIMIT OF DISTURBANCE SILT FENCE

THE BOUNDARY AND TOPOGRAPHIC INFORMATION SHOWN ON THIS PLAT WAS

TAKEN FROM A FIELD SURVEY PREPARED BY AXIOM ENGINEERING, LLC IN

JANUARY 2023. HORIZONTAL CONTROL IS REFERENCED TO THE NORTH AMERICAN

DATUM OF 1983, DELAWARE STATE PLANE GRID (U.S. SURVEY FEET), VERTICAL

CONTROL IS REFERENCED TO THE NORTH AMERICAN VERTICAL DATUM OF 1988

THIS PLAN DOES NOT VERIFY TO THE LOCATION AND/OR EXISTENCE O EASEMENTS OR RIGHT-OF-WAYS CROSSING SUBJECT PROPERTY AS THE TITLE SEACRCH PROVIDED DID NOT PROVIDE SPECIFIC GEOMETRY FOR THE 3 EASEMENTS

MAIN AND ASSOCIATED EASEMENT TO BE RELOCATED AS SHOWN.

TEN BEARS ENVIRONMENTAL PERFORMED A WETLAND EVALUATION OF THE

SUBJECT PROPERTY IN FEBRUARY 2023. THE EVALUATION CONCLUDED: "THE RESULTS OF THE EVALUATION DID NOT IDENTIFY WETLANDS AND/OR WATERS OF

BASED UPON FLOOD INSURANCE RATE MAP (FIRM) NUMBER 10005C0165J, DATED

JANUARY 6, 2005; THE ENTIRE PROPERTY IS LOCATED IN AN AREA DESIGNATED AS

ZONE "X" (UNSHADED), WHICH IS AN AREA DETERMINED TO BE OUTSIDE THE

ALL ENTRANCES SHALL CONFORM TO DELDOT'S DEVELOPMENT COORDINATION

ALL FIRE LANES, FIRE HYDRANTS, AND FIRE DEPARTMENT CONNECTIONS SHALL BE MARKED IN ACCORDANCE WITH THE STATE FIRE PREVENTION REGULATIONS.

FORESTED BUFFERS, PAVEMENT, STORMWATER MANAGEMENT FACILITIES AND

OTHER FACILITIES SHALL BE MAINTAINED BY THE PROPERTY OWNER. THE TOWN

OF MILTON AND THE STATE OF DELAWARE ASSUME NO RESPONSIBILITY FOR THE

ARTESIAN WASTEWATER MANAGEMENT - PUMP STATION TO REMAIN, FORCE

2.1. DELAWARE DEPARTMENT OF TRANSPORTATION

MANUAL AND SHALL BE SUBJECT TO ITS APPROVAL.

FUTURE MAINTENANCE OF THESE FACILITIES WITHIN THE SITE.

DELMARVA POWER AND LIGHT

THE U.S. AT THE SUBJECT PROPERTY."

500-YEAR FLOODPLAIN.

SANITARY SEWER CONSTRUCTION PLANS FOR


MULBERRY HEIGHTS TOWNHOMES

TOWN OF MILTON, SUSSEX COUNTY, DELAWARE

EXISTING SANITARY SEWER

INDICATED ON RECORD PLAN

EASEMENT TO BE RE-DEFINED AS

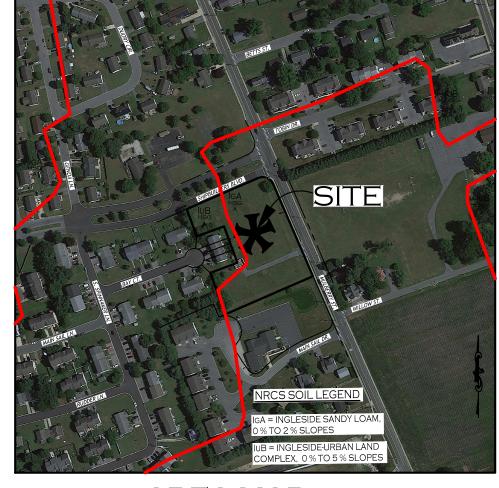

AREA MAP SCALE: 1" = 300"

MULBERRY HEIGHTS, LLC

ROUND HILL, VA 20141

35246 LEESBURG PIKE- SUITE 200

SITE DATA COLUMN:

ATTN: CAMPBELL LEWIS collierhomesllc@msn.com DB 6031 - PG 157 ED REFERENCE X MAP REFERENCE 235-14.00-288.00 NING JURISDICTION TOWN OF MILTON NING DISTRICT R-3 (MULTIFAMILY RESIDENTIAL USE) VACANT (SANITARY SEWER PUMP STATION) STING LOTS / PROPOSED LOTS OPOSED DWELLINGS / DENSITY 17 TOWNHOMES / 8.3 DU/AC. ILDING SETBACKS

SIDE TAL SITE AREA 2.056± AC

PERVIOUS SURFACE FROM PAVEMENT 0.554± AC.

PERVIOUS SURFACE FROM BUILDING 0.319± AC. TAL PROPOSED IMPERVIOUS GROUND COVER $0.873 \pm AC.$ PEN SPACE (NON-IMPERVIOUS, MAINTAINED BY HOA) 1.146± AC. **55.7**% ETLANDS & WATERS OF U.S. 0.000± AC. 0.00%

ATE STRATEGIES INVESTMENT LEVEL I HIS PROJECT WAS SUBMITTED TO DELDOT BEFORE THE FORMATION OF THE MILTON TRANSPORTATION IMPROVEMENT DISTRICT & IS NOT SUBJECT TO TID REQUIREMENTS GHWAY FUNCTIONAL CLASS/POSTED SPEED SCR 0197 - MULBERRY STREET - LOCAL 25 MPH

FAIR

ISTING CORNER MONUMENTS OPOSED CORNER MONUMENTS

4 CRBS (CAPPED REBAR SET) 3 IPF (IRON PIPE FOUND)

ELLHEAD PROTECTION AREAS ROUNDWATER RECHARGE POTENTIAL NTRAL SEWER PROVIDER NTRAL WATER PROVIDER

* SEE TOWN OF MILTON NOTE G

TOWN OF MILTON YES (PER TOWN OF MILTON CODE)

TESI dba ARTESIAN WASTEWATER MANAGEMENT, INC.

OPOSED CONSTRUCTION TYPE V(000) XIMUM BUILDING HEIGHT DPOSED BUILDING HEIGHT 33' (2 STORY)

BUILDING USE DWELLINGS REQUIRED TOTAL PARKING SPACES REQUIRED PARKING SPACES PROVIDED HANDICAP DIAGONAL (9'x18') PERPENDICULAR (10' X 20') 44 (42*) COMPACT TOTAL PARKING SPACES PROVIDED

OWNER/DEVELOPER'S CERTIFICATION:

EXISTING ENTRANCE

I, CAMPBELL LEWIS, HEREBY CERTIFY THAT I AM THE OWNER OF THE PROPERTY DESCRIBED AND SHOWN ON THIS PLAN, THAT THE PLAN WAS MADE AT MY DIRECTION,* AND THAT I ACKNOWLEDGE THE SAME TO BE MY ACT AND DESIRE THE PLAN TO BE RECORDED ACCORDING TO LAW.

MULBERRY HEIGHTS, LLC CAMPBELL LEWIS 35246 LEESBURG PIKE - SUITE 200 - ROUND HILL, VA, 20141 COLLIERHOMESLLC@MSN.COM - 540-454-2255

ENGINEER'S CERTIFICATION

, KENNETH R. CHRISTENBURY, HEREBY CERTIFY THAT I AM A REGISTERED ENGINEER IN THE STATE OF DELAWARE, THAT THE INFORMATION SHOWN HEREON HAS BEEN PREPARED UNDER MY SUPERVISION AND TO MY BEST KNOWLEDGE AND BELIEF REPRESENTS GOOD ENGINEERING AND SURVEYING PRACTICES AS REQUIRED BY THE APPLICABLE LAWS OF THE STATE OF DELAWARE.

KENNETH R. CHRISTENBURY - DELAWARE P.E. #11553 (EXPIRES JUNE 30, 2024) DATE AXIOM ENGINEERING, LLC - 18 CHESTNUT STREET - GEORGETOWN, DE 19947 (302) 855-0810 - KEN@AXENG.COM

SHEET LIST TABLE REVISIO SHEET ORIGINAL SHEET TITLE Number DATE SANITARY SEWER COVER SHEET 11/3/2023 6/28/2024 SANITARY SEWER PROFILES 03/12/202 11/3/2023 SANITARY SEWER NOTES & DETAILS SANITARY SEWER DETAILS 11/3/2023 SS-6 SANITARY FORCEMAIN PROFILE 11/3/2023 6/14/2024

	•				SITE DATA COLUM
	S	D=090°09'29" L=55.07', R=35.00	MULBERRY STREET 55' ROW SCR 197 - LOCAL ROAD		PROPERTY OWNER/APPLICANT
GION TE 2024 /2024 /2024 /2024 /2024 2024	PRANT MIN BIN-30.49	WEERS BLVD 80' ROW TOWN MAINTAINED 8.8 '57 3.7 1.7 2.99N	UGE 100 OF \$ TABLE 24.79	IEMAN — — —	ZONING DISTRICT EXISTING USE EXISTING LOTS / PROPOSED LOTS PROPOSED DWELLINGS / DENSITY BUILDING SETBACKS • FRONT • SIDE • REAR TOTAL SITE AREA DEDICATION TO THE STATE OF DELA REMAINING LANDS IMPERVIOUS SURFACE FROM PAVEME IMPERVIOUS SURFACE FROM BUILDIN TOTAL PROPOSED IMPERVIOUS, MA WETLANDS & WATERS OF U.S. STATE STRATEGIES INVESTMENT LEY THIS PROJECT WAS SUBMITTED TO TRANSPORTATION IMPROVEM HIGHWAY FUNCTIONAL CLASS/POST EXISTING CORNER MONUMENTS PROPOSED CORNER MONUMENTS WELLHEAD PROTECTION AREAS GROUNDWATER RECHARGE POTENT CENTRAL SEWER PROVIDER R NED AS BUILDING SPRINKLERS PROVIDED
					RIIII DING LISE


AXIOM	ENGINEERING L.L.C.	18 CHESTNUT STREET GEORGETOWN, DE 19947 (302) 855-0810	FAX: 855-0812 E-MAIL: AXIOM@AXENG.COM WEB: WWW.AXENG.COM			


SANITARY


WNHOMES AGEMENT, INC.


ERI ANV

MULBI ARTESIA

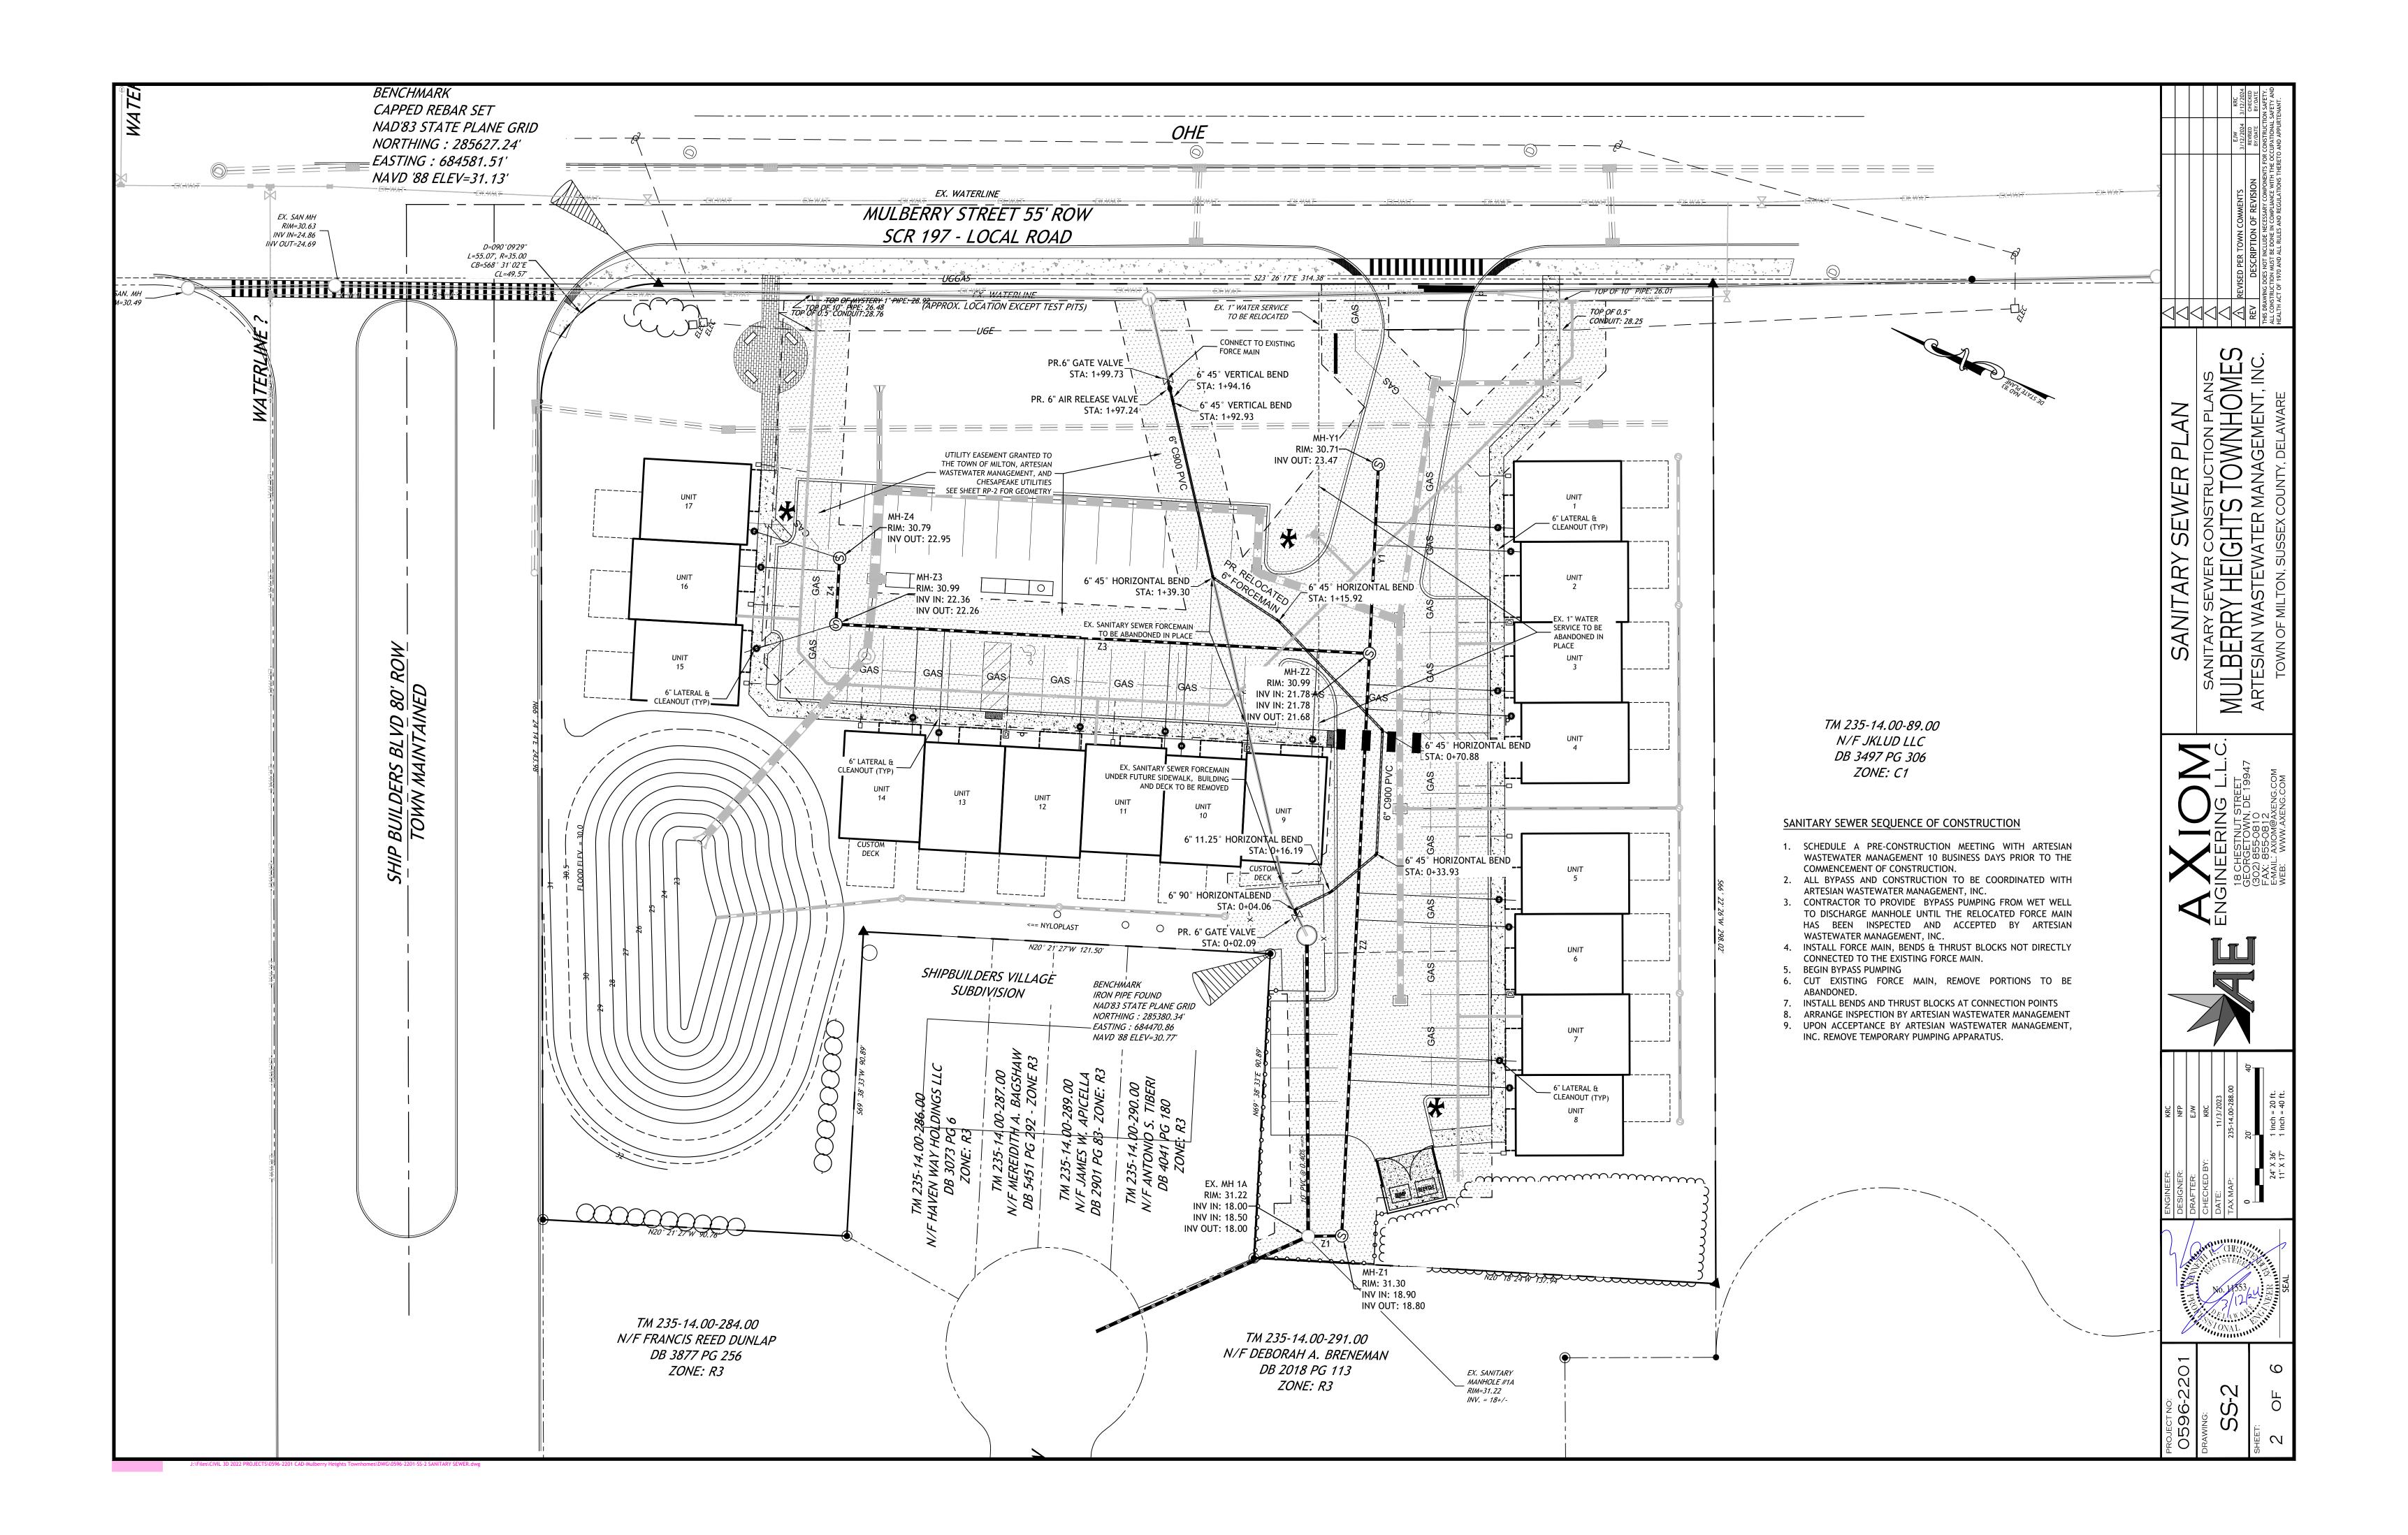

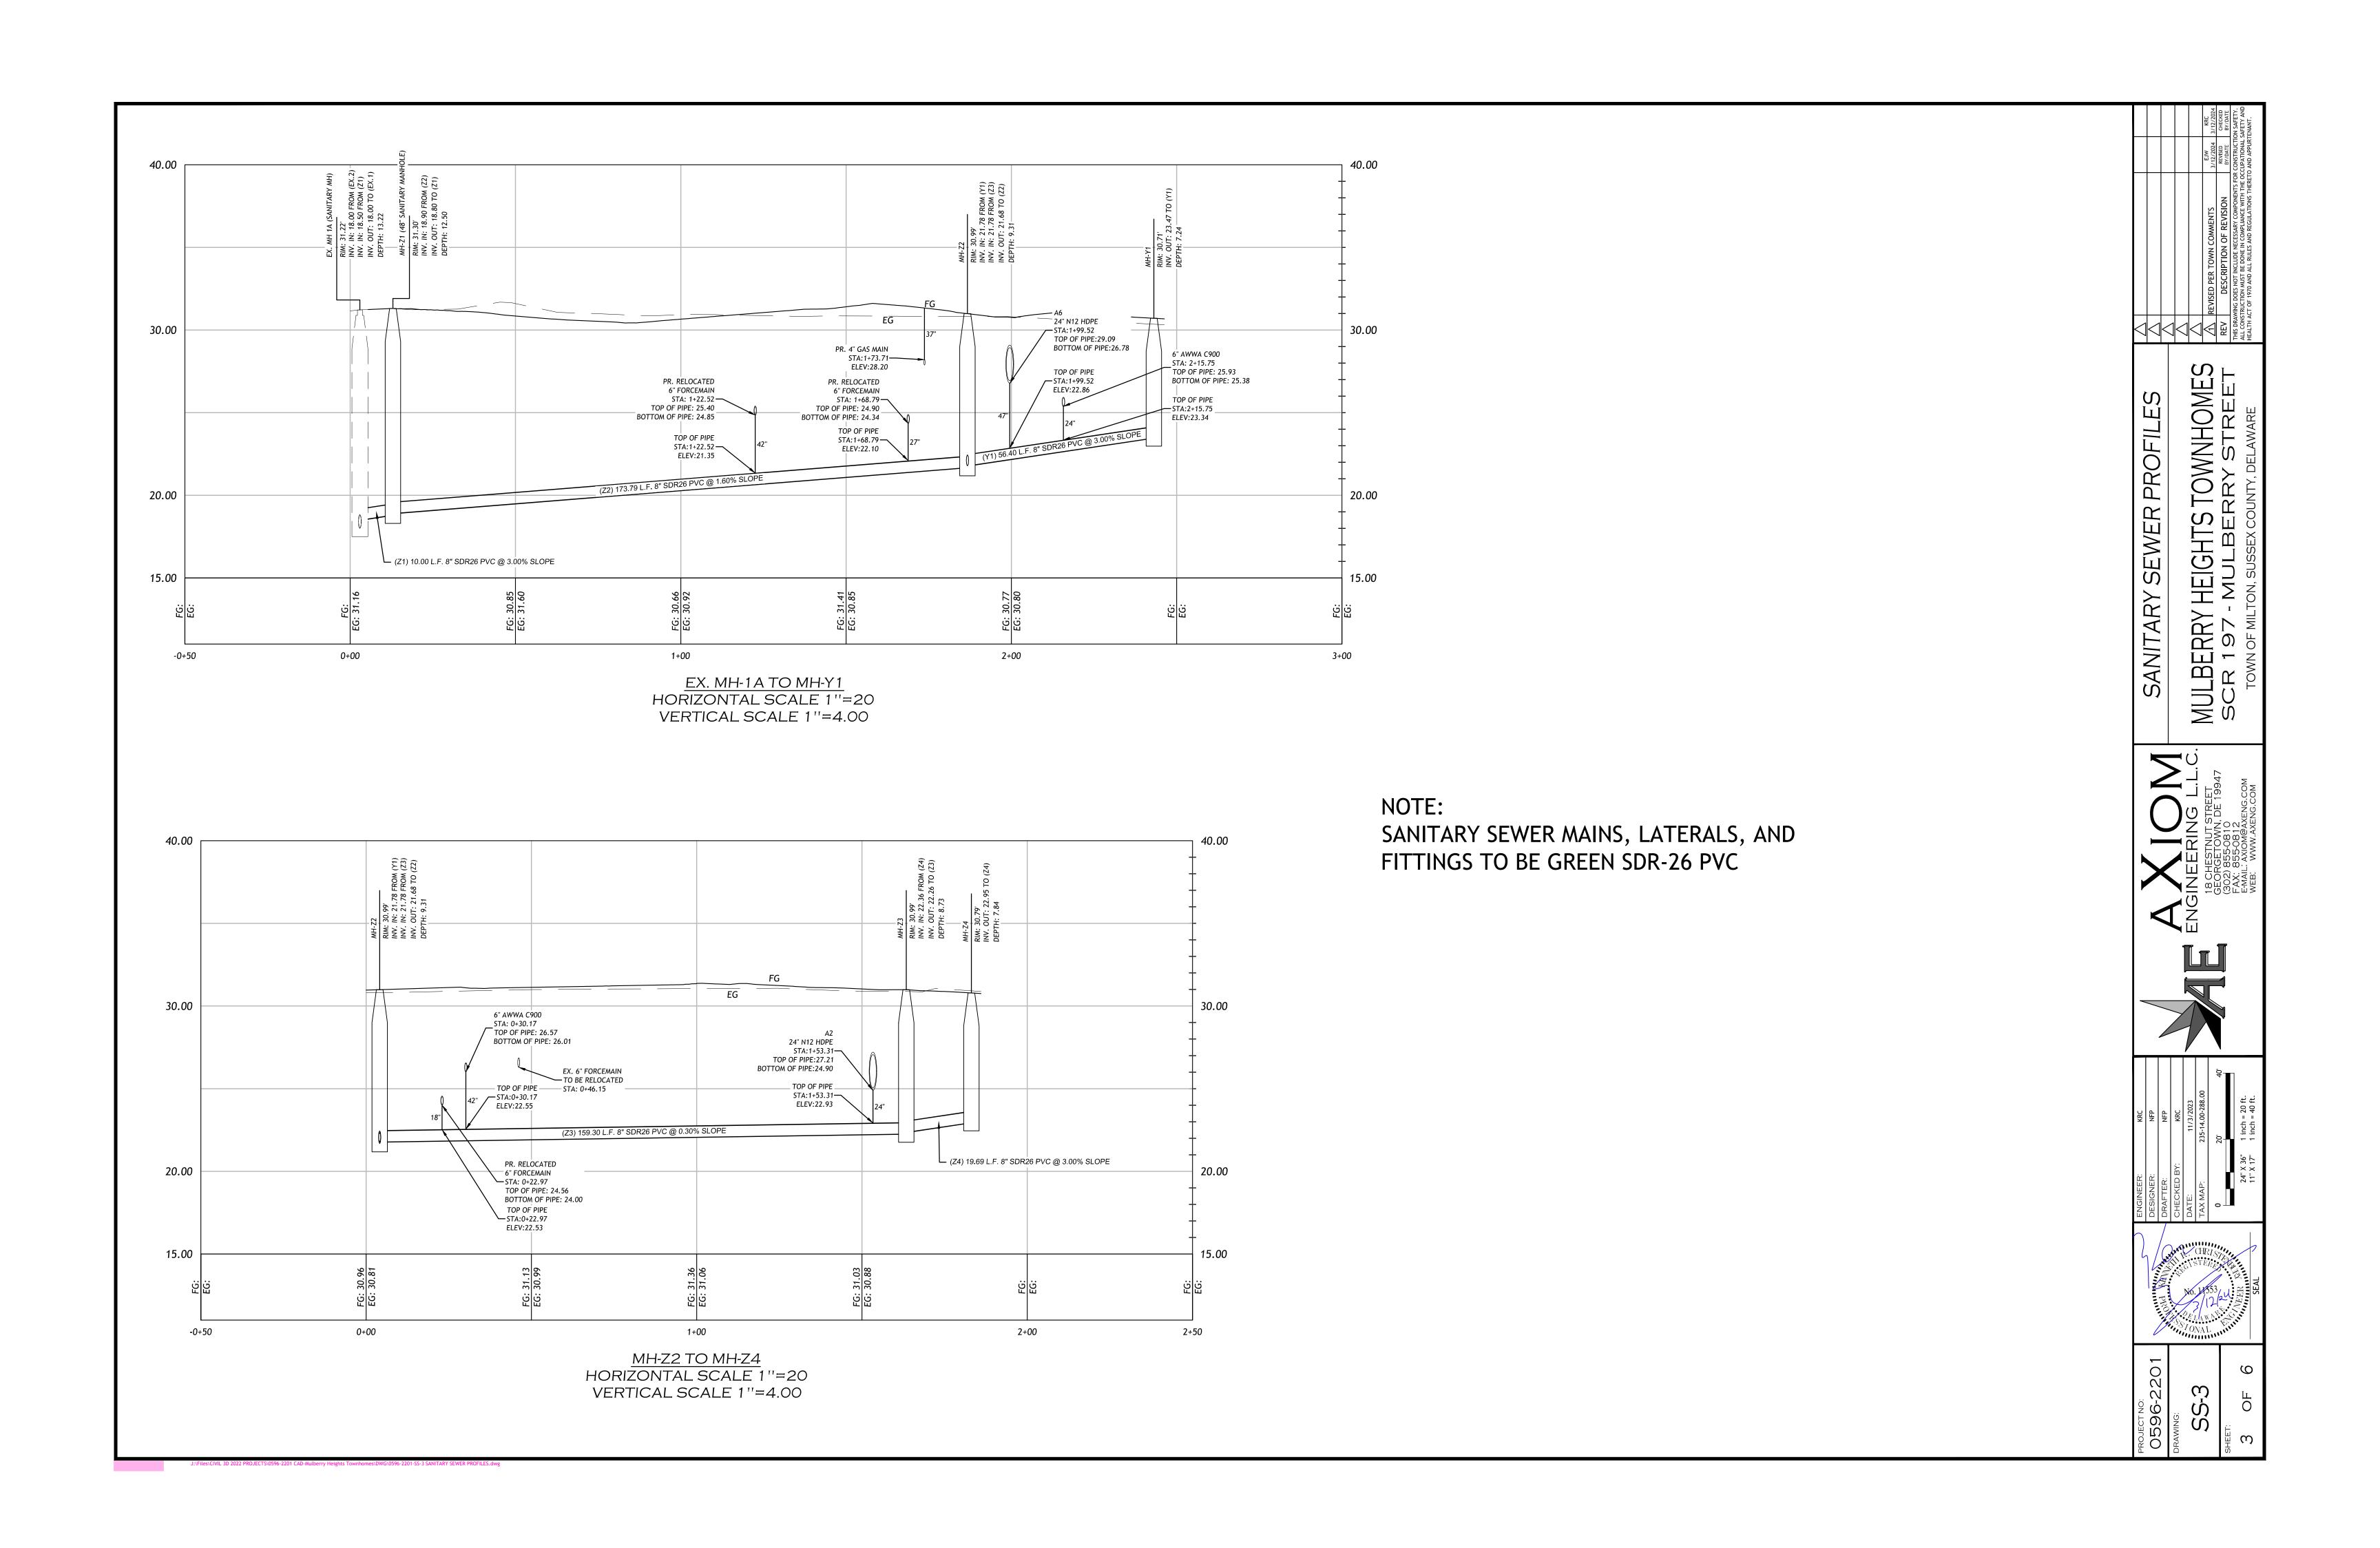

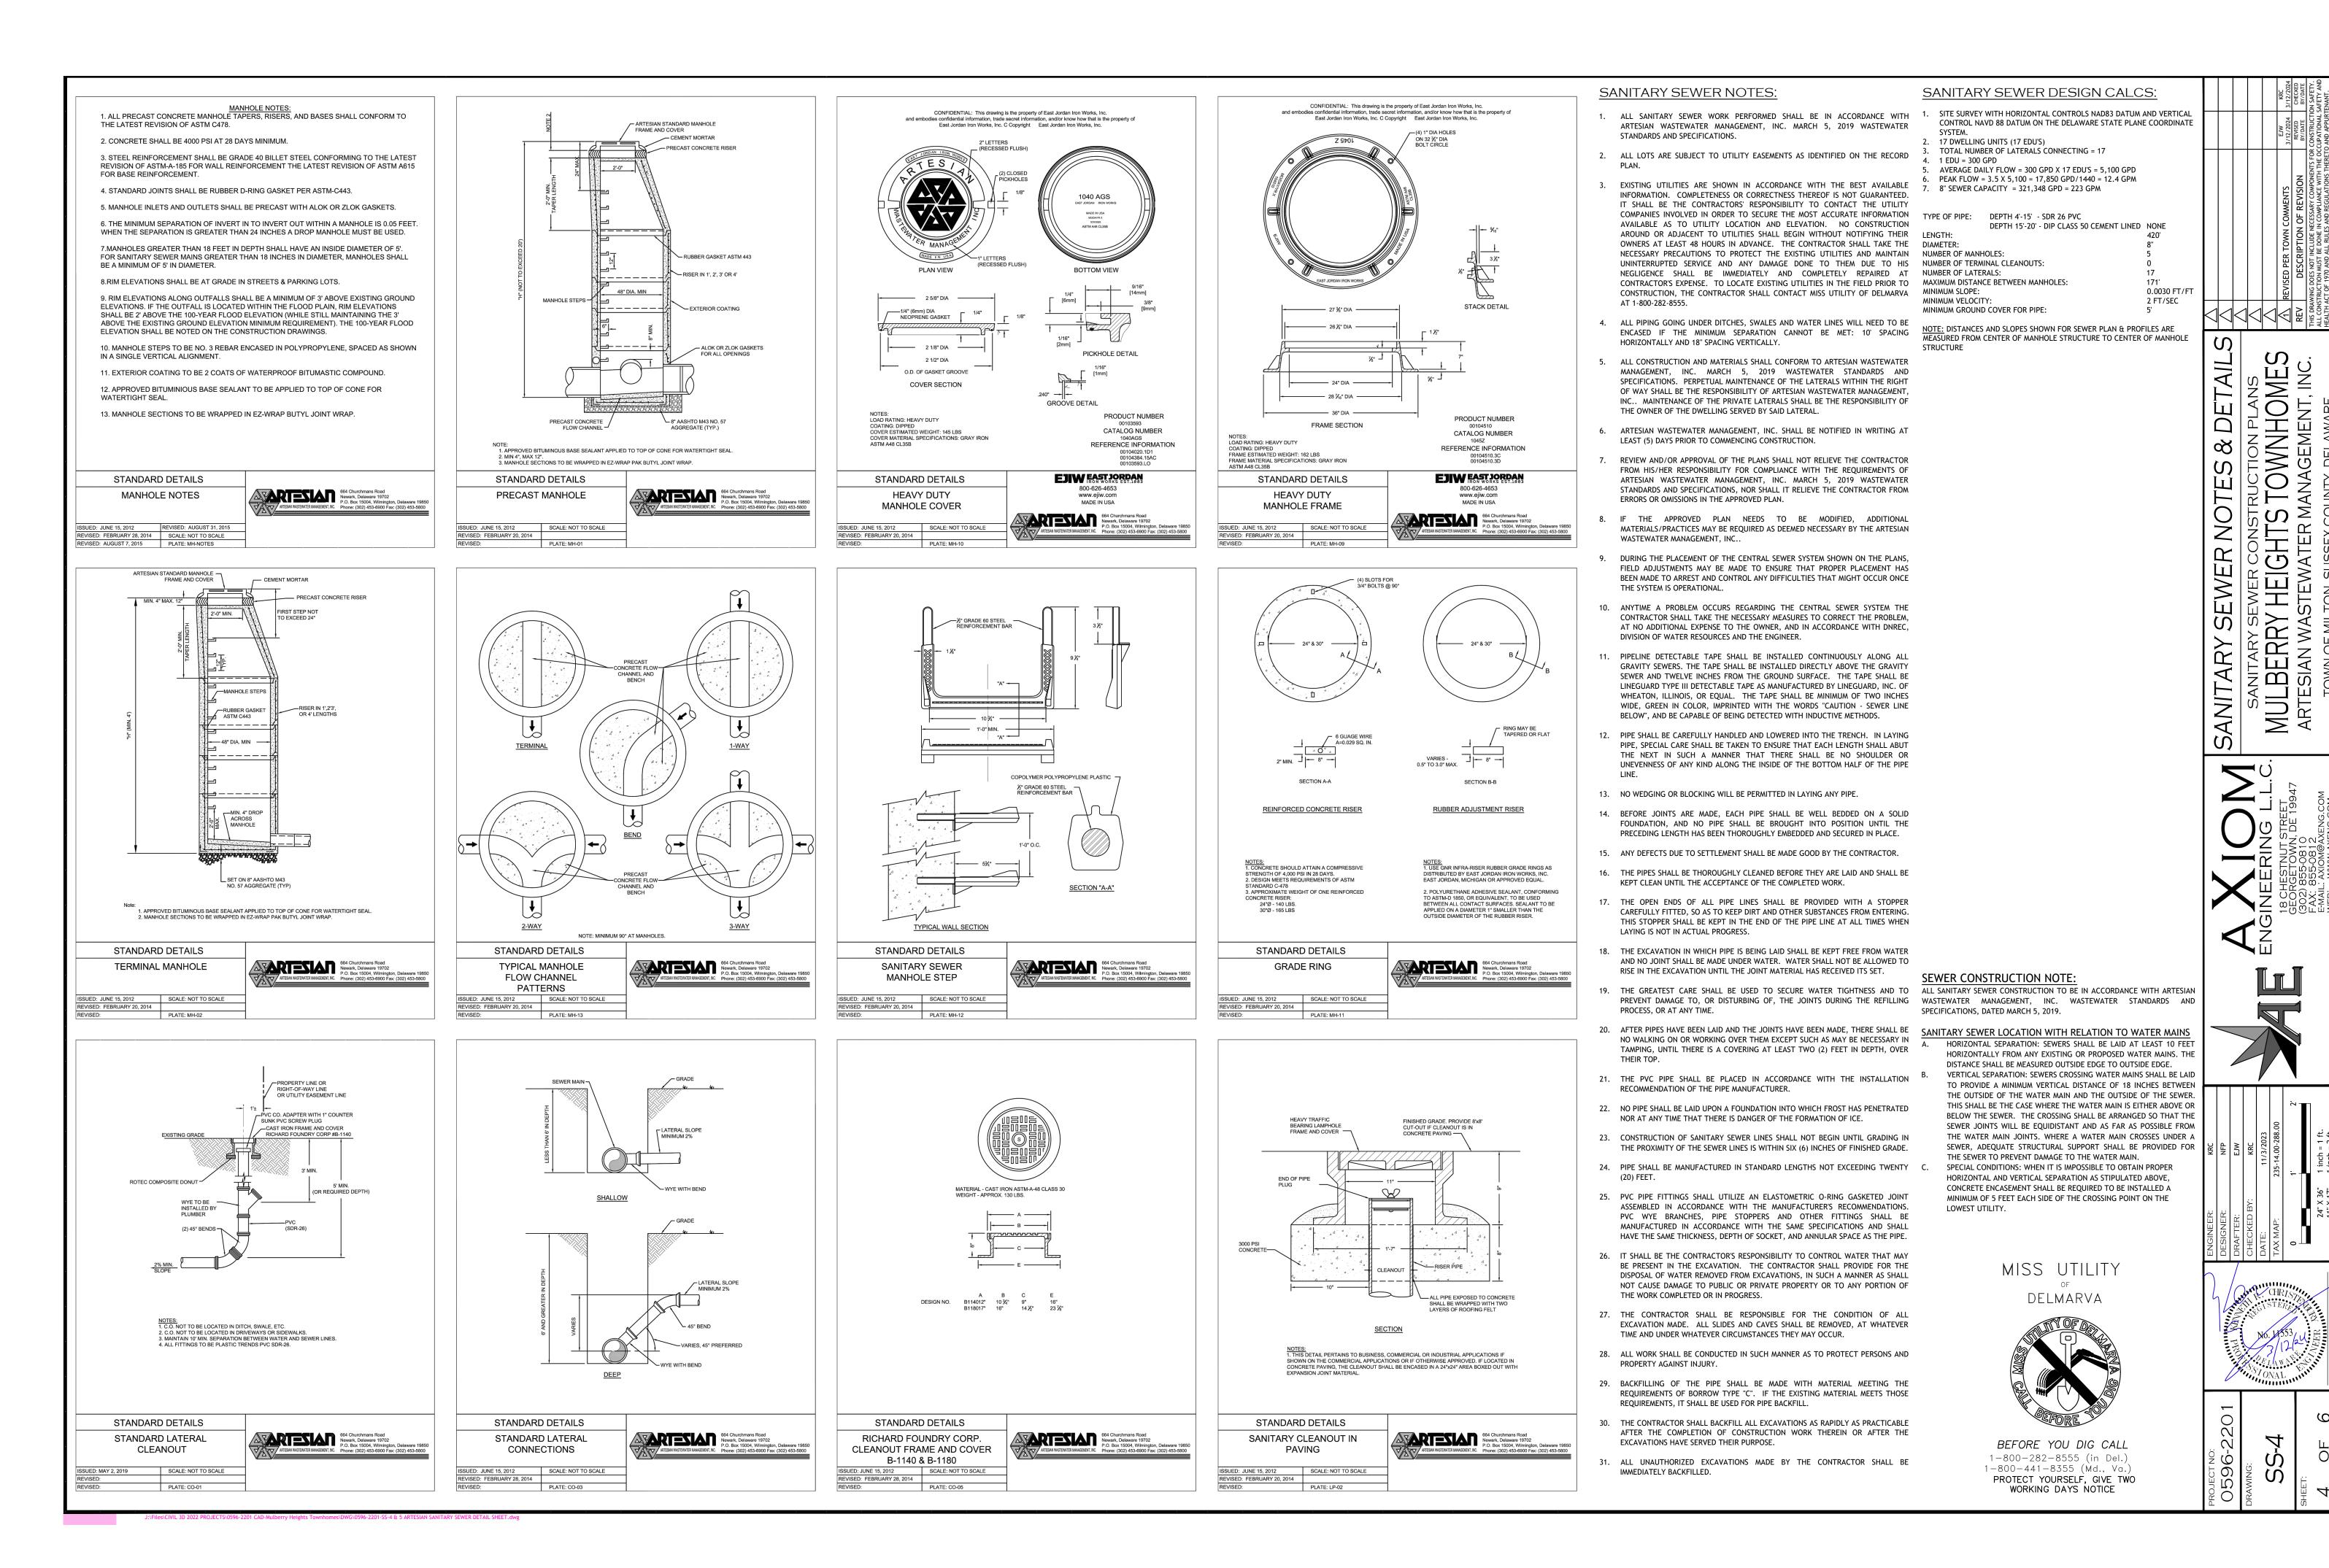

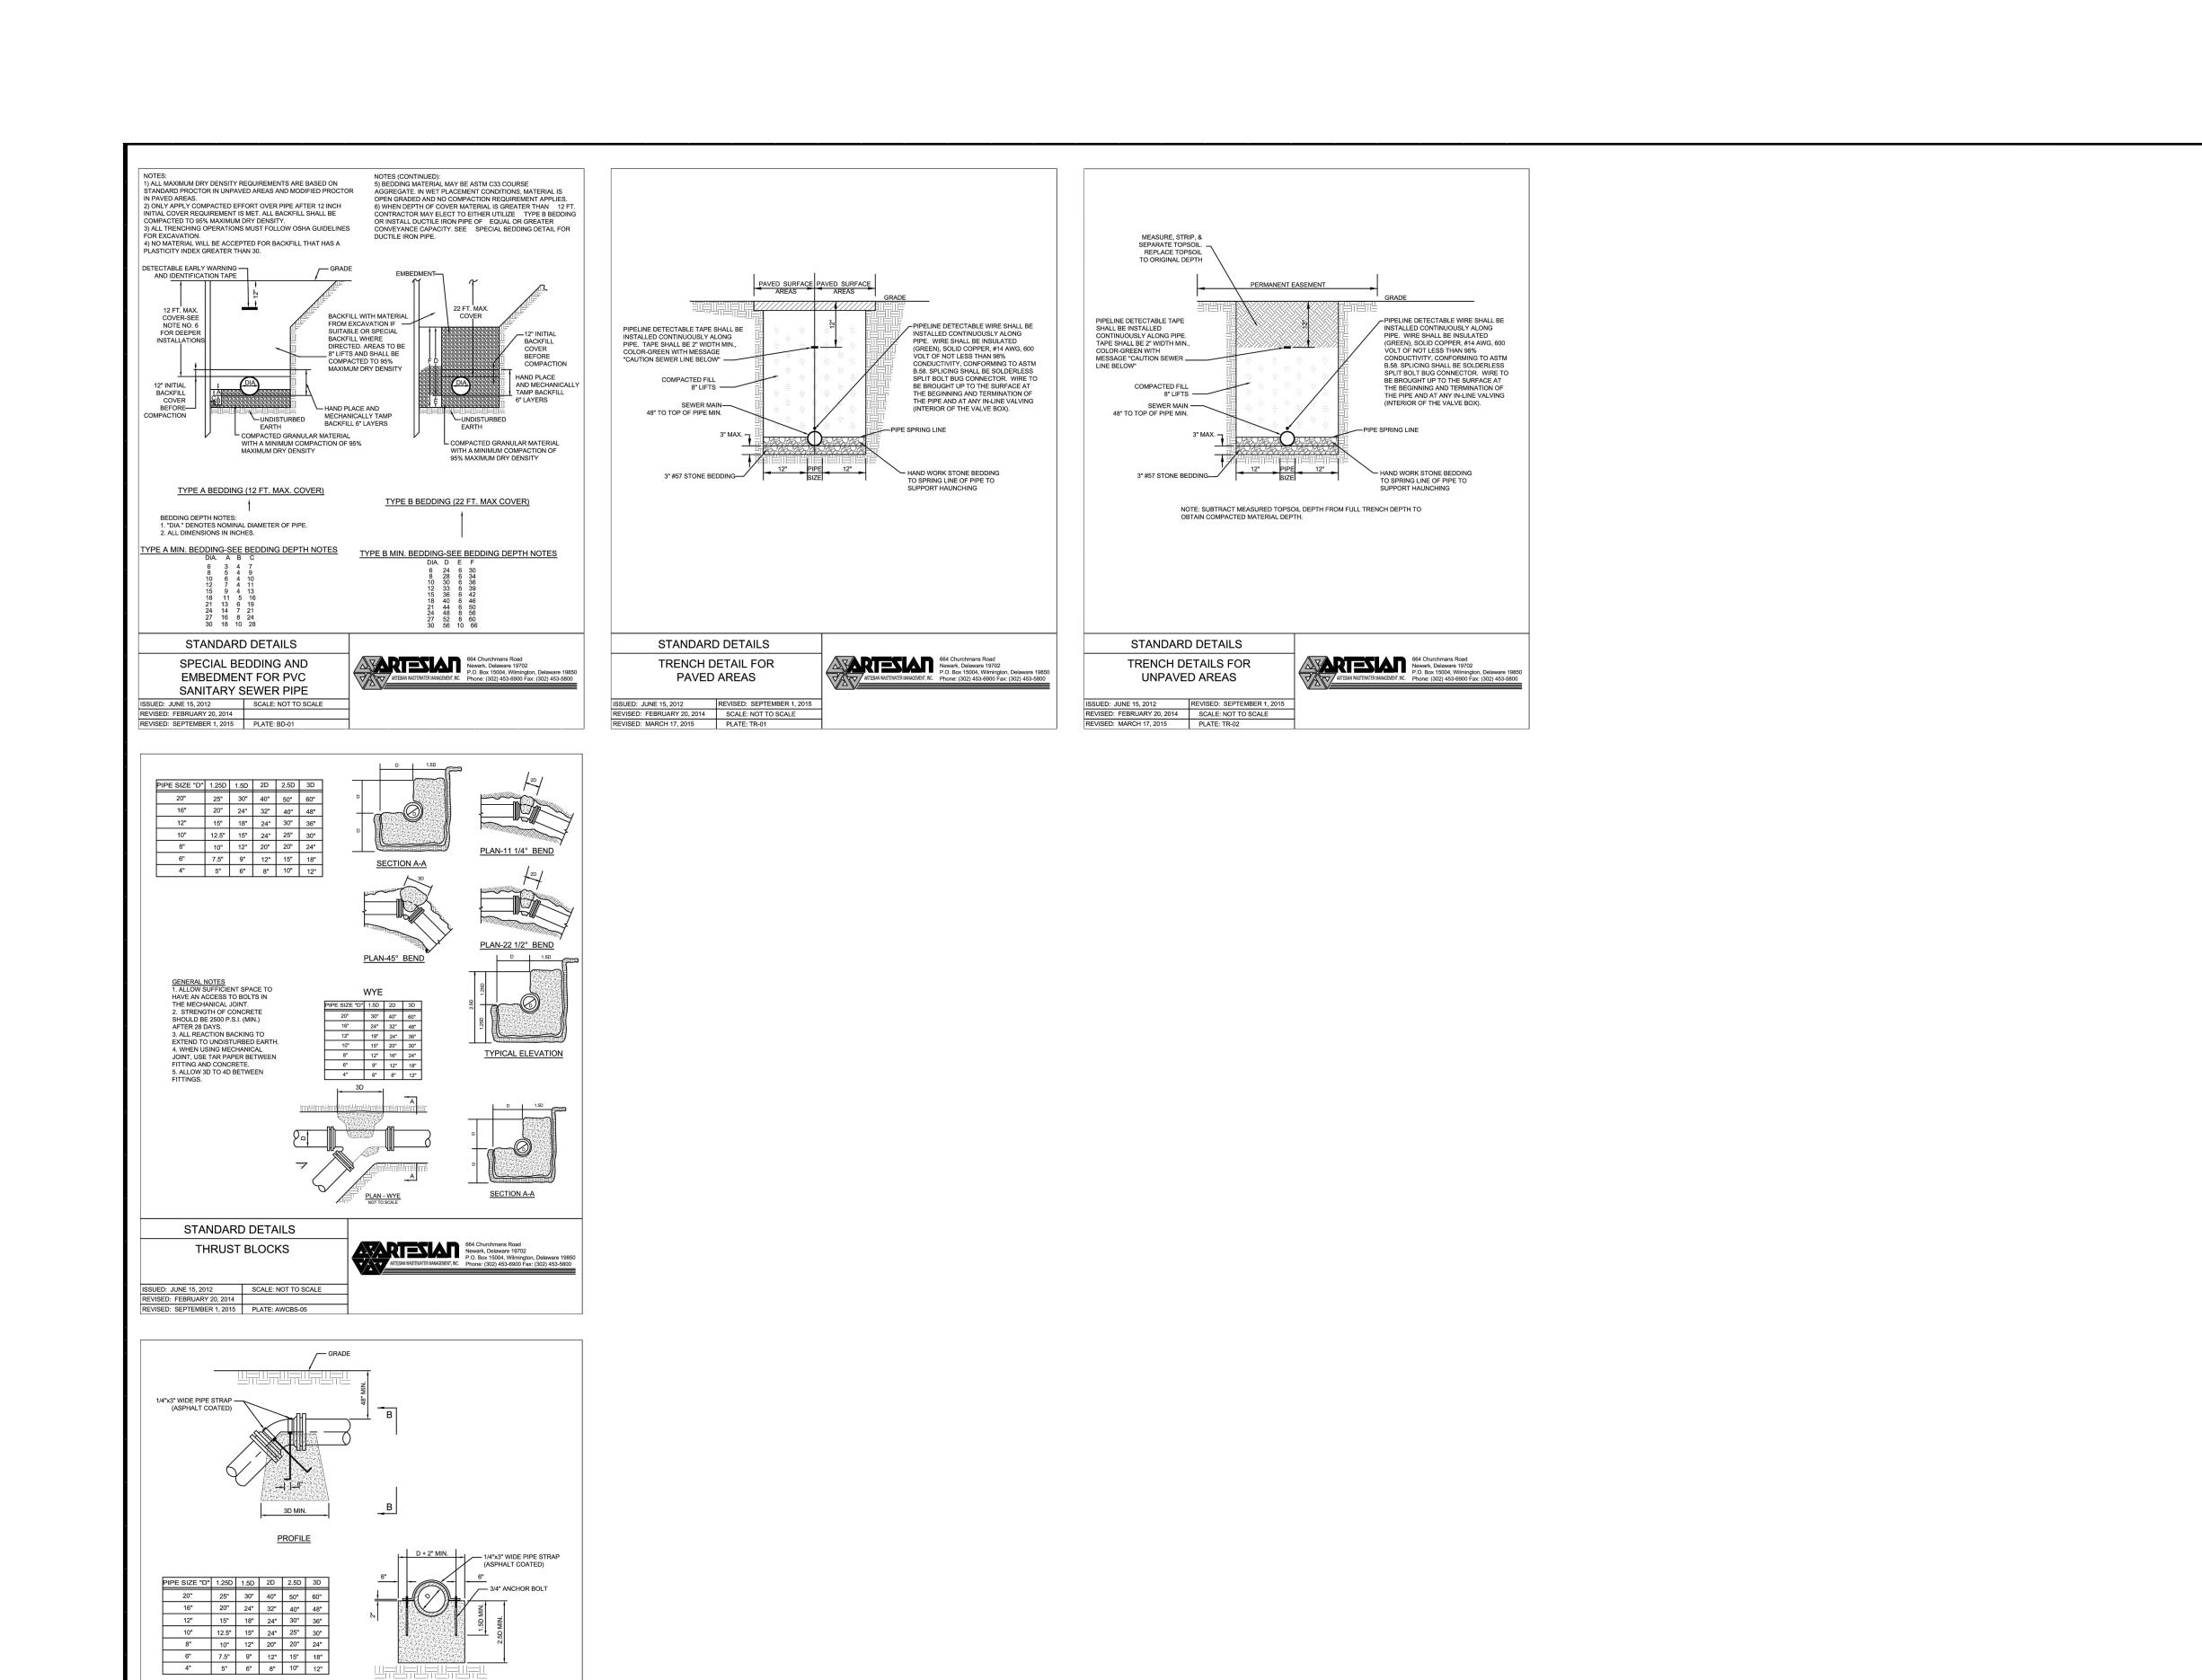

SECTION B-B

GENERAL NOTES

1. ALLOW SUFFICIENT SPACE TO HAVE AN ACCESS TO BOLTS IN THE MECHANICAL JOINT.

2. STRENGTH OF CONCRETE SHOULD BE 2500 P.S.I. (MIN.) AFTER 28 DAYS.

3. ALL REACTION BACKING TO EXTEND TO UNDISTURBED EARTH.

4. WHEN USING MECHANICAL JOINT, USE TAR PAPER BETWEEN FITTING AND CONCRETE.

STANDARD DETAILS

PLATE: AWCBS-06

THRUST BLOCKS FOR VERTICAL BENDS

SANITARY SEWER CONSTRUCTION PLANS MULBERRY HEIGHTS TOWNHOMES ARTESIAN WASTEWATER MANAGEMENT, INC. TOWN OF MILTON, SUSSEX COUNTY, DELAWARE SANITARY SEWER DETAILS

| Construction must be dealer than the brank all construction and all roles and recolations the brank of the

SS-5

