


Version: 2017.10.21

MARYLAND OFFSHORE WIND PROJECT OFFSHORE EXPORT CABLE CORRIDORS PLAN & PROFILE DRAWINGS

PREPARED FOR:
US WIND, INC
 OFFSHORE MARYLAND AND DELAWARE

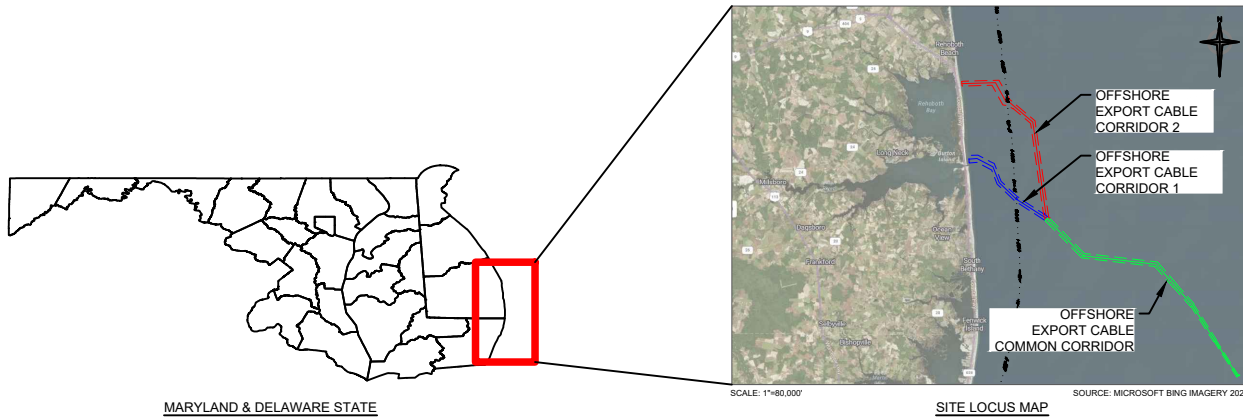

MARYLAND & DELAWARE STATE

SCALE: 1"=60,000'

SITE LOCUS MAP

SOURCE: MICROSOFT BING IMAGERY 2023

PREPARED BY:



404 Wyman Street
 Suite 375
 Waltham, MA 02451
 Phone: 781.419.7706

Drawing Index	
DRAWING NUMBER	SHEET TITLE
--	COVER SHEET
N-01	GENERAL NOTES
VM-01	VICINITY MAP
C-01	PLAN & PROFILE 0+00.00 - 37+00.00
C-02	PLAN & PROFILE 37+00.00 - 74+00.00
C-03	PLAN & PROFILE 74+00.00 - 111+00.00
C-04	PLAN & PROFILE 111+00.00 - 148+00.00
C-05	PLAN & PROFILE 148+00.00 - 185+00.00
C-06	PLAN & PROFILE 185+00.00 - 222+00.00
C-07	PLAN & PROFILE 222+00.00 - 259+00.00
C-08	PLAN & PROFILE 259+00.00 - 296+00.00
C-09	PLAN & PROFILE 296+00.00 - 333+00.00
C-10	PLAN & PROFILE 333+00.00 - 370+00.00
C-11	PLAN & PROFILE 370+00.00 - 407+00.00
C-12	PLAN & PROFILE 407+00.00 - 444+00.00
C-13	PLAN & PROFILE 444+00.00 - 481+00.00
C-14	PLAN & PROFILE 481+00.00 - 518+00.00
C-15	PLAN & PROFILE 518+00.00 - 555+00.00
C-16	PLAN & PROFILE 555+00.00 - 592+00.00
C-17	PLAN & PROFILE 592+00.00 - 629+00.00
C-18	PLAN & PROFILE 629+00.00 - 666+00.00
C-19	PLAN & PROFILE 666+00.00 - 703+00.00
C-20	PLAN & PROFILE 703+00.00 - 740+00.00
C-21	PLAN & PROFILE 740+00.00 - 777+00.00
C-22	PLAN & PROFILE 777+00.00 - 814+00.00
C-23	PLAN & PROFILE 814+00.00 - 851+00.00
C-24	PLAN & PROFILE 851+00.00 - 888+00.00
C-25	PLAN & PROFILE 888+00.00 - 925+00.00
C-26	PLAN & PROFILE 925+00.00 - 962+00.00
C-27	PLAN & PROFILE 962+00.00 - 999+00.00
C-28	PLAN & PROFILE 999+00.00 - 1036+00.00

C-29	PLAN & PROFILE 1036+00.00 - 1073+00.00
C-30	PLAN & PROFILE 1073+00.00 - 1110+00.00
C-31	PLAN & PROFILE 1110+00.00 - 1147+00.00
C-32	PLAN & PROFILE 1147+00.00 - 1184+00.00
C-33	PLAN & PROFILE 1184+00.00 - 1221+00.00
C-34	PLAN & PROFILE 1221+00.00 - 1258+00.00
C-35	PLAN & PROFILE 1258+00.00 - 1295+00.00
C-36	PLAN & PROFILE 1295+00.00 - 1332+00.00
C-37	PLAN & PROFILE 1332+00.00 - 1369+00.00
C-38	PLAN & PROFILE 1369+00.00 - 1406+00.00
C-39	PLAN & PROFILE 1406+00.00 - 1443+00.00
C-40	PLAN & PROFILE 1443+00.00 - 1480+00.00
C-41	PLAN & PROFILE 1480+00.00 - 1526+99.83
C-42	PLAN & PROFILE 0+00 - 37+00
C-43	PLAN & PROFILE 37+00 - 74+00
C-44	PLAN & PROFILE 74+00 - 111+00
C-45	PLAN & PROFILE 111+00 - 148+00
C-46	PLAN & PROFILE 148+00 - 185+00
C-47	PLAN & PROFILE 185+00 - 222+00
C-48	PLAN & PROFILE 222+00 - 259+00
C-49	PLAN & PROFILE 259+00 - 296+00
C-50	PLAN & PROFILE 296+00 - 333+00
C-51	PLAN & PROFILE 333+00 - 370+00
C-52	PLAN & PROFILE 370+00 - 407+00
C-53	PLAN & PROFILE 407+00 - 444+00
C-54	PLAN & PROFILE 444+00 - 481+00
C-55	PLAN & PROFILE 481+00 - 518+00
C-56	PLAN & PROFILE 518+00 - 555+00
C-57	PLAN & PROFILE 555+00 - 592+00
C-58	PLAN & PROFILE 592+00 - 629+00
C-59	PLAN & PROFILE 629+00 - 666+00
C-60	PLAN & PROFILE 666+00 - 703+00
C-61	PLAN & PROFILE 703+00 - 740+00
C-62	PLAN & PROFILE 740+00 - 777+94.31


Version: 2017/10/21

NOTES


1. FINAL ALIGNMENT AND BURIAL DEPTH OF THE EXPORT CABLES WILL BE DECIDED UPON COMPLETION OF THE NEPA REVIEW PROCESS FOLLOWING CONSULTATION WITH THE BUREAU OF OCEAN ENERGY MANAGEMENT AND OTHER PARTICIPATING AGENCIES. THE CABLES WILL BE BURIED AT LEAST 1-3 METERS (3.3 - 9.8 FEET), NOT MORE THAN 4 METERS (13.1 FEET) BELOW GRADE. CABLE SEPARATION WILL BE THREE TIMES THE WATER DEPTH, FOLLOWING RECOMMENDATIONS FROM THE INTERNATIONAL CABLE PROTECTION COMMITTEE.
2. MINIMUM WIDTH OF OFFSHORE EXPORT CABLE CORRIDORS 1 AND 2 IS 600M (1,969 FT), THE EXTENTS OF WHICH ARE UNABLE TO SHOW ON ALL PLAN SETS. THE 600-M CORRIDORS ARE DEPICTED TO SCALE ON THE VICINITY MAP. EACH PLAN SHOWS CENTERLINE OF THE 600-M CORRIDORS, AND THE EXTENT OF THE CORRIDOR IS SHOWN ON SOME PLAN SETS.
3. US WIND WOULD MICRO-SITE EXPORT CABLES WITHIN 600-M OFFSHORE EXPORT CABLE CORRIDORS TO AVOID ACTIVE SAND BORROW AND SAND RESOURCE AREAS WHERE POSSIBLE. BUFFER AREA TARGET OF 400M FROM EDGE OF ACTIVE SAND BORROW AREAS.
4. COORDINATES ARE IN US SURVEY FEET, NAD 83, DELAWARE STATE PLANE (SPCS 700).
5. ELEVATIONS ARE IN US SURVEY FEET NAVD 88.
 - a. TIDAL ELEVATION AT INDIAN RIVER INLET, MLLW -182', MSL -0.14', MHHW 1.12'
 - b. TIDAL ELEVATION AT ROSEDALE BEACH ON INDIAN RIVER, MLLW -150', MSL 0.14', MHHW 1.83'
6. DATA FROM TAKEN FROM THE FOLLOWING SOURCES:
 - US WIND LEASE AREA, FROM BUREAU OF OCEAN ENERGY MANAGEMENT, 2018
 - FENWICK SHOAL, FROM MARINE MINERALS INFORMATION SYSTEM, 2022
 - SAND BORROW AREAS, FROM UNITED STATES ARMY CORPS OF ENGINEERS, 2020
 - ANCHORAGE AREAS, FROM UNITED STATES COAST GUARD, 2019
7. PLAN SETS BEGIN AT APPROXIMATE HDD PUNCHOUT LOCATIONS. SEE APPENDIX [D] FOR HDD DETAIL.

ABBREVIATIONS

NAD = NORTH AMERICAN DATUM
 NAVD = NORTH AMERICAN VERTICAL DATUM
 MLLW = MEAN LOWER LOW WATER
 MSL = MEAN SEA LEVEL
 MHHW = MEAN HIGHER HIGH WATER
 HDD = HORIZONTAL DIRECTIONAL DRILL

 404 Wyman Street Suite 375 Waltham, MA 02451 Phone: 781.419.7706	PROJECT: US WIND, INC MARYLAND OFFSHORE WIND PROJECT OFFSHORE MARYLAND AND DELAWARE	DRAWN BY: LC CHECKED BY: GR/KB APPROVED BY: KB
	TITLE: GENERAL NOTES	DATE: AUGUST 2023 PROJ. NO.: 016310.0085 FILE: 0-00 COVER SHEET.dwg
	N-01	

Version: 2017/10/21

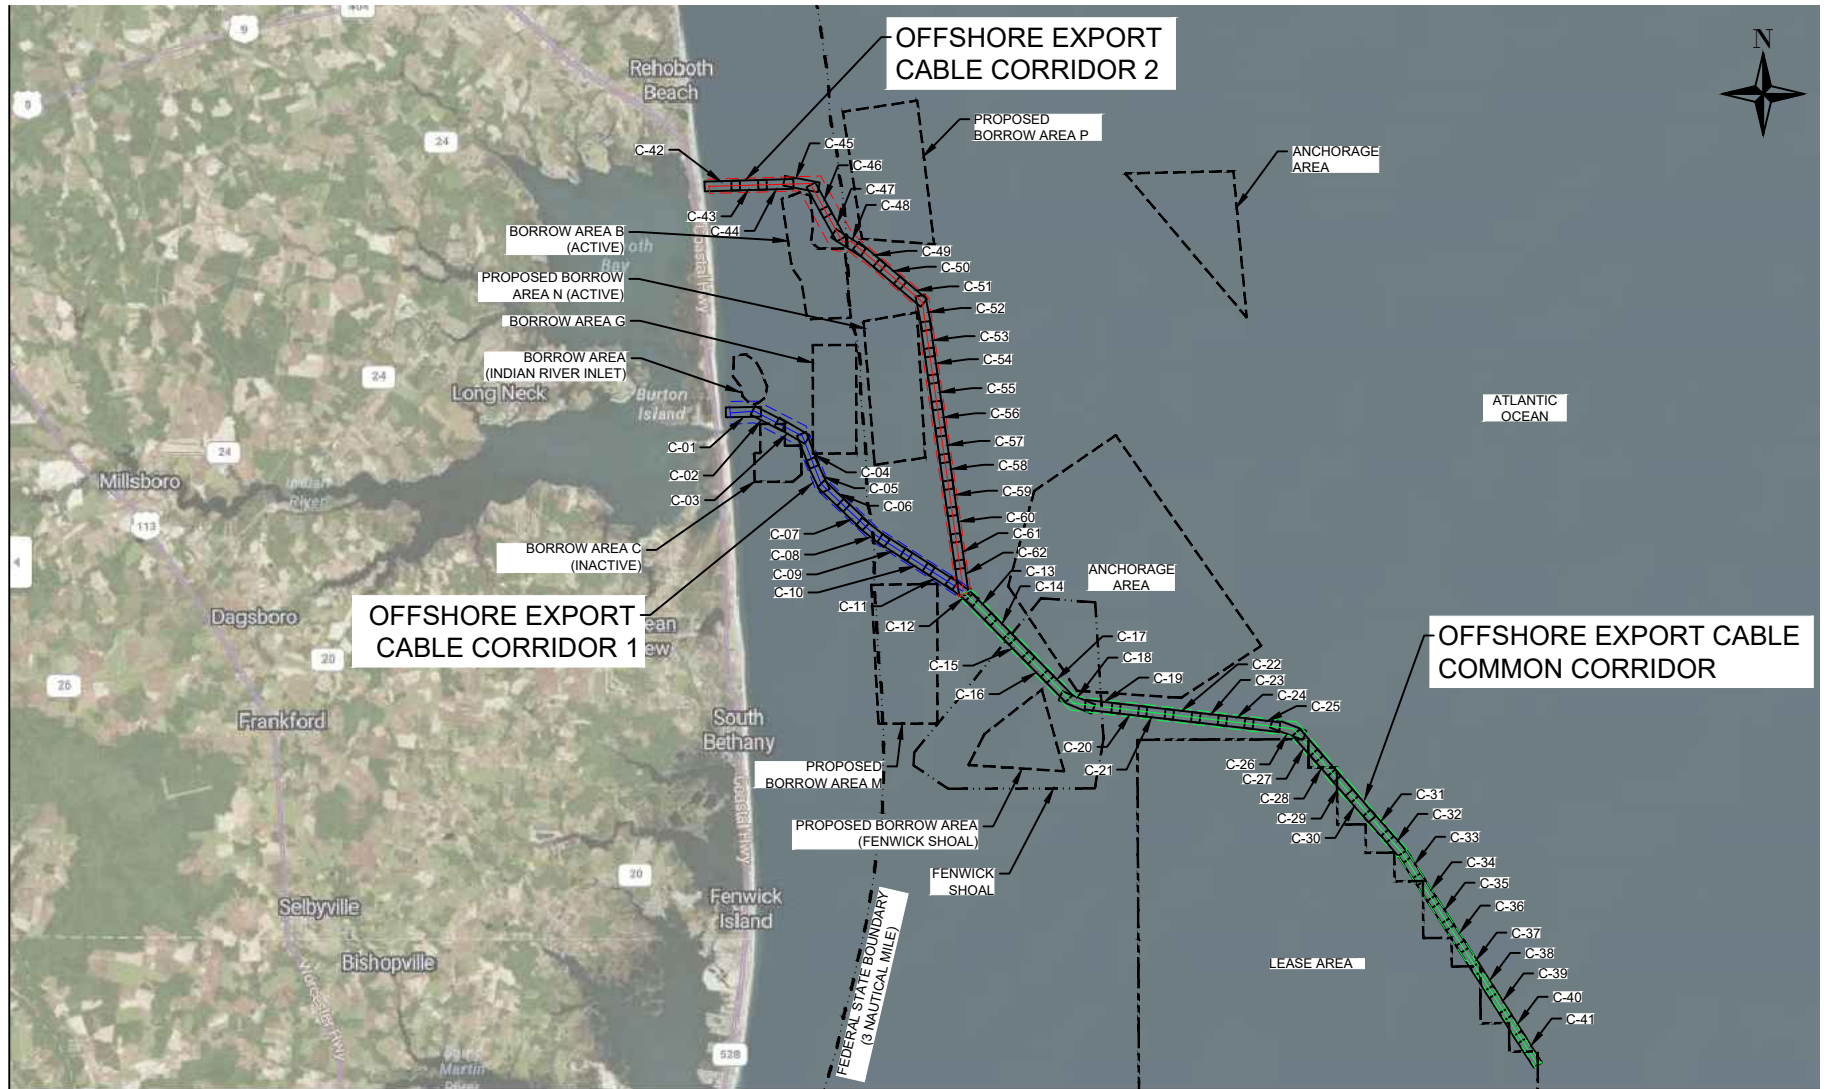

VICINITY MAP




404 Wyman Street
 Suite 375
 Waltham, MA 02451
 Phone: 781.419.7706

PROJECT:	US WIND, INC MARYLAND OFFSHORE WIND PROJECT OFFSHORE MARYLAND AND DELAWARE
TITLE:	VICINITY MAP

DRAWN BY:	LC
CHECKED BY:	GR/KB
APPROVED BY:	KB
DATE:	AUGUST 2023
PROJ. NO.:	016310.0085
FILE:	0-00 COVER SHEET.dwg

VM-01

Version: 2017/10/21

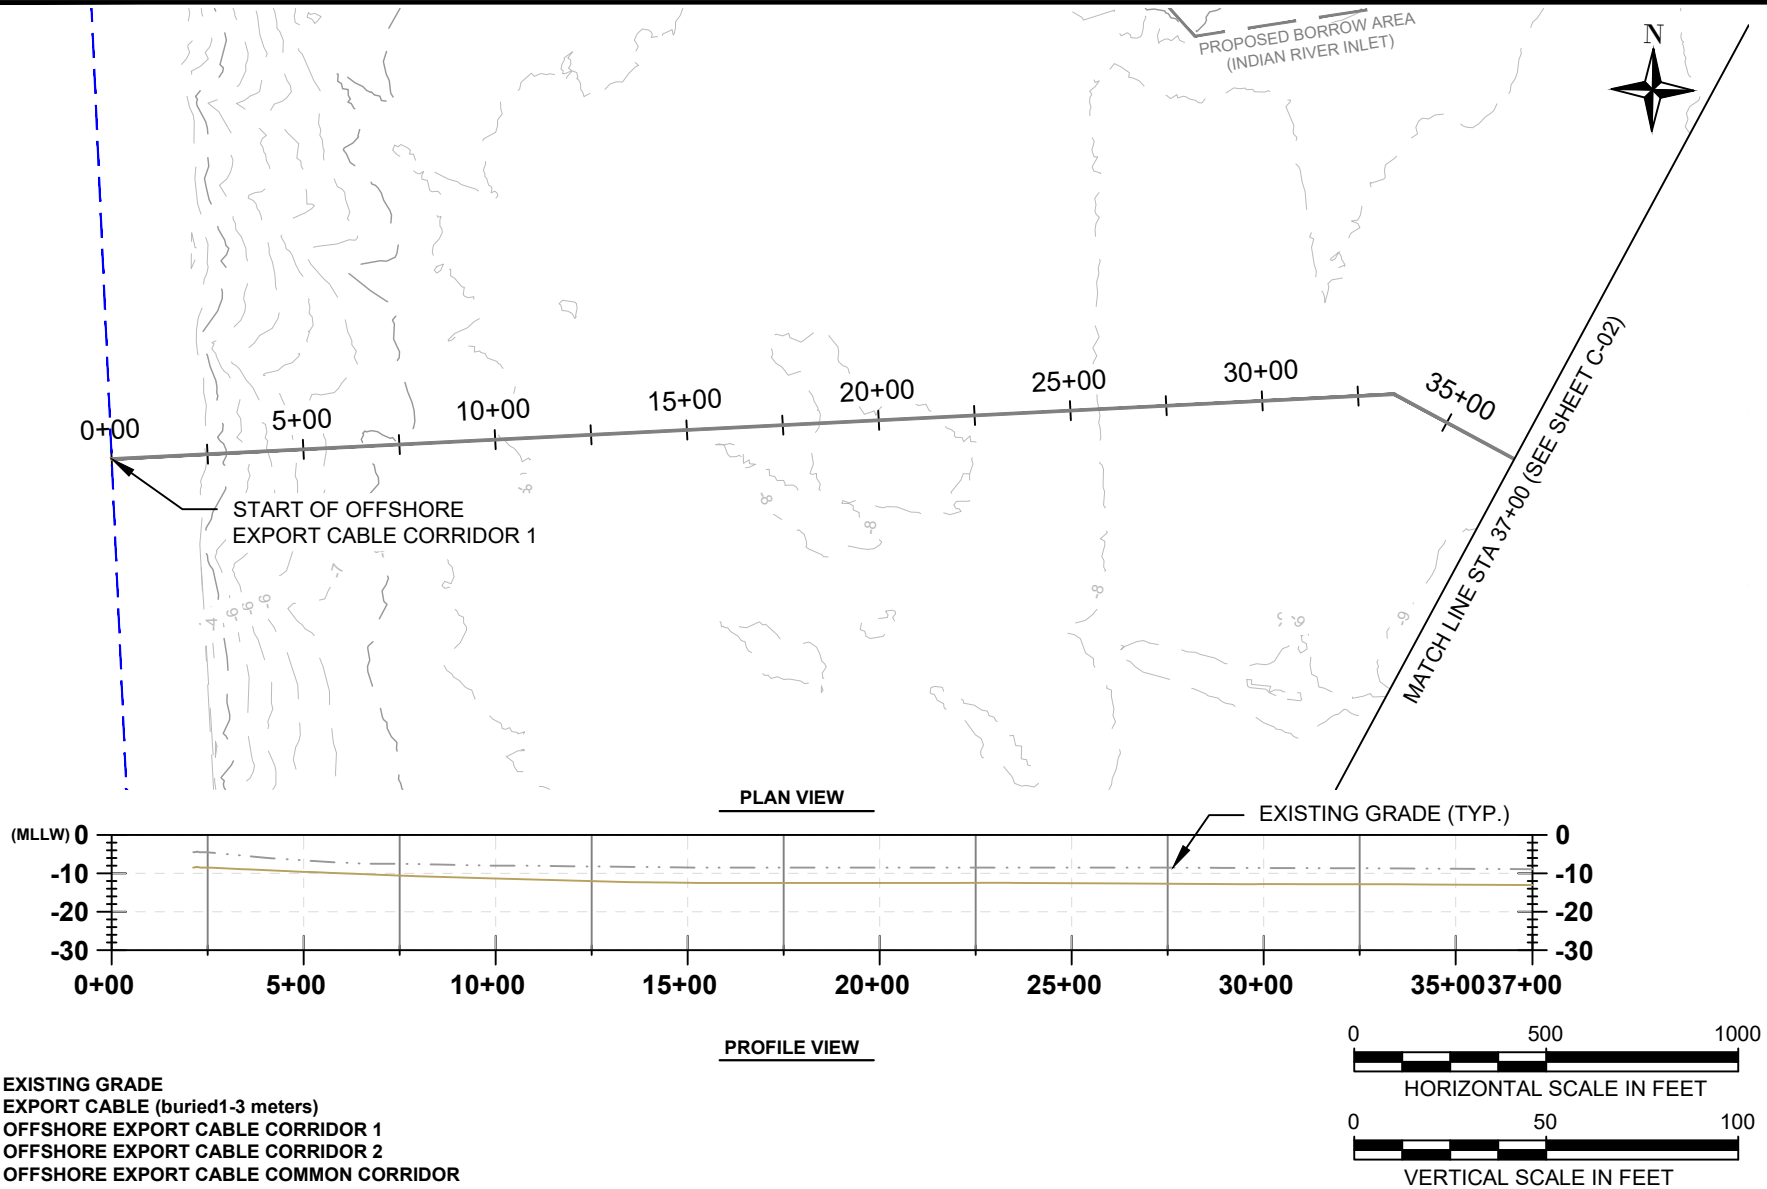

LEGEND:

- EXISTING GRADE
- EXPORT CABLE (buried 1-3 meters)
- OFFSHORE EXPORT CABLE CORRIDOR 1
- OFFSHORE EXPORT CABLE CORRIDOR 2
- OFFSHORE EXPORT CABLE COMMON CORRIDOR

404 Wyman Street
 Suite 375
 Waltham, MA 02451
 Phone: 781.419.7706

PROJECT: **US WIND, INC**
MARYLAND OFFSHORE WIND PROJECT
OFFSHORE EXPORT CABLE CORRIDOR 1
OFFSHORE MARYLAND AND DELAWARE

TITLE: **PLAN & PROFILE 0+00.00 - 37+00.00**

DRAWN BY:	LC
CHECKED BY:	GR/KB
APPROVED BY:	KB
DATE:	AUGUST 2023
PROJ. NO.:	016310.0085
FILE:	(C1) 0+00.00 - 370+00.00.dwg


C-01

Version: 2017/10/21


MATCH LINE STA 37+00 (SEE SHEET C-01)

40+00 45+00 50+00 55+00 60+00 65+00 70+00

MATCH LINE STA 74+00 (SEE SHEET C-03)

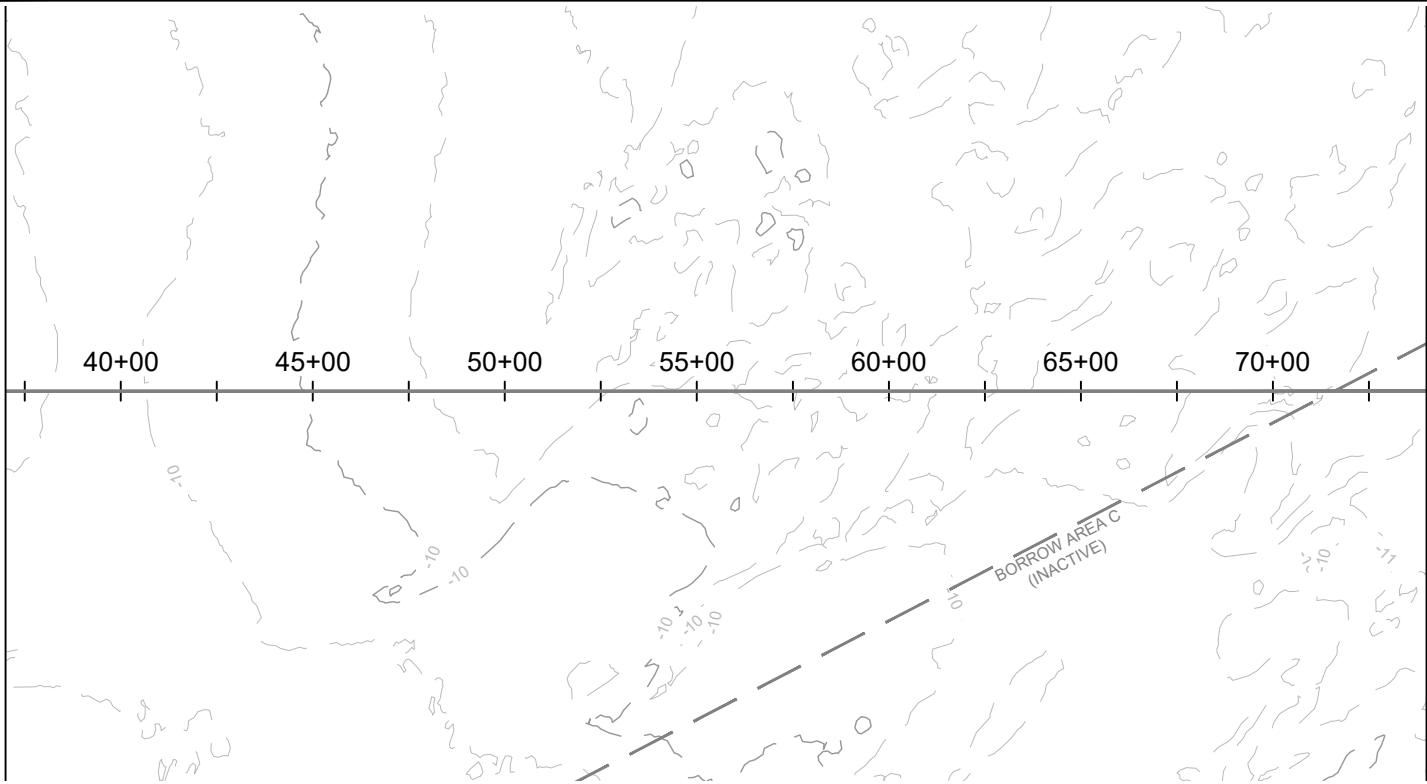


PLAN VIEW

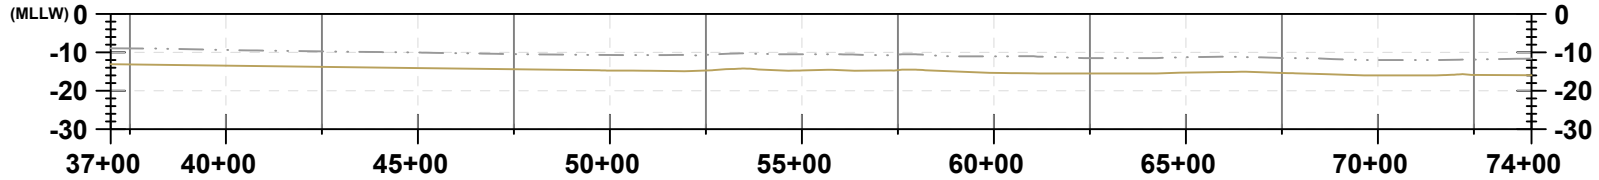

PROFILE VIEW

LEGEND:

- EXISTING GRADE
- EXPORT CABLE (buried 1-3 meters)
- OFFSHORE EXPORT CABLE CORRIDOR 1
- OFFSHORE EXPORT CABLE CORRIDOR 2
- OFFSHORE EXPORT CABLE COMMON CORRIDOR

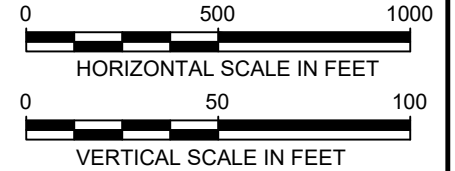

404 Wyman Street
 Suite 375
 Waltham, MA 02451
 Phone: 781.419.7706

PROJECT:

US WIND, INC
MARYLAND OFFSHORE WIND PROJECT
OFFSHORE EXPORT CABLE CORRIDOR 1
OFFSHORE MARYLAND AND DELAWARE

TITLE:

PLAN & PROFILE 37+00.00 - 74+00.00

DRAWN BY:

LC

CHECKED BY:

GR/KB

APPROVED BY:

KB

DATE:

AUGUST 2023

PROJ. NO.:


016310.0085

FILE:


(C1) 0+00.00 - 370+00.00.dwg

C-02

Version: 2017/10/21

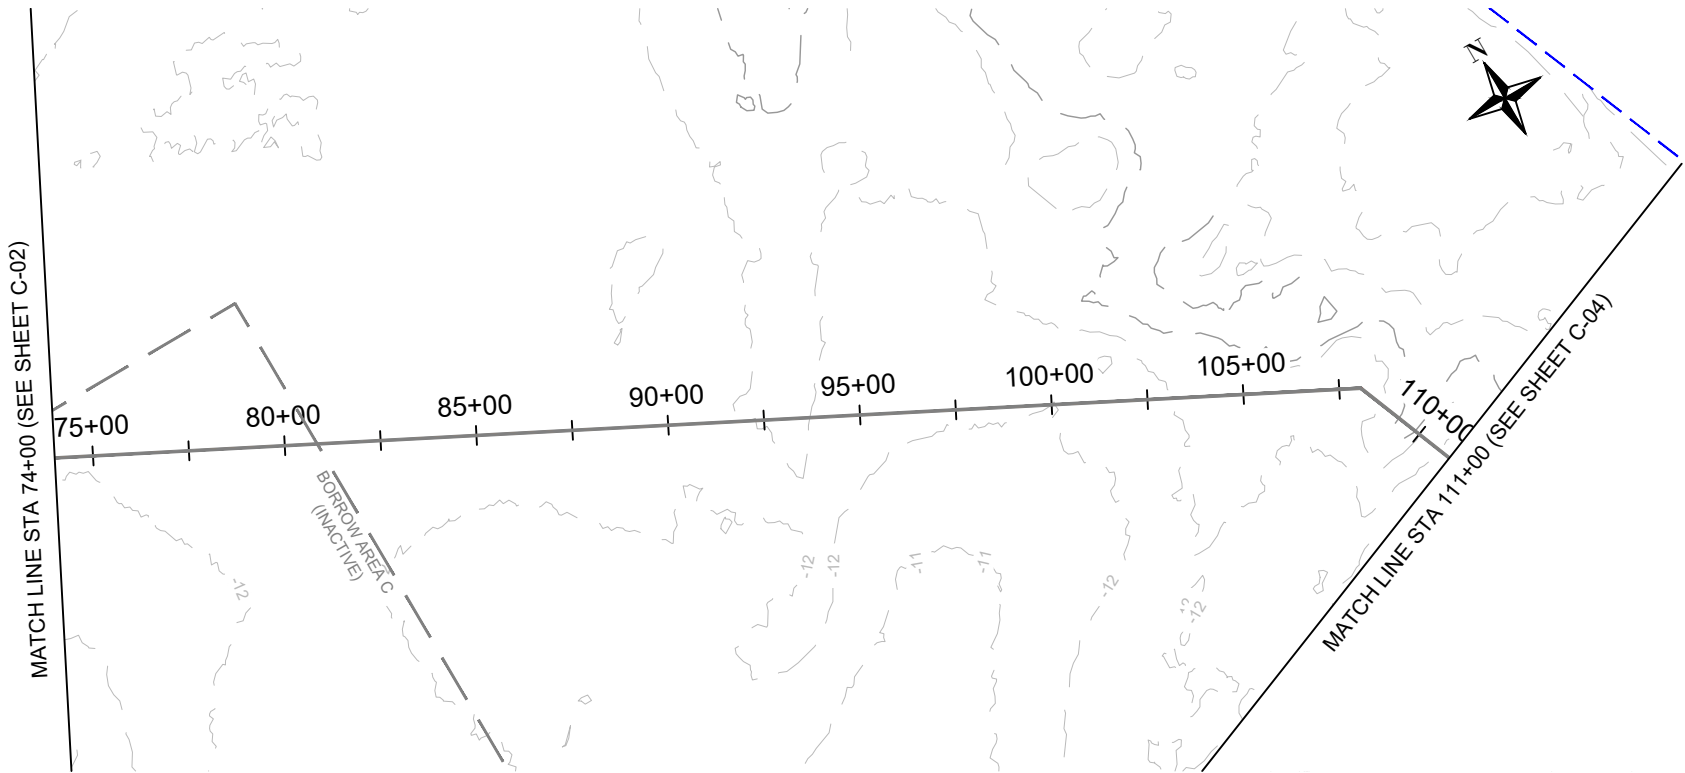


PLAN VIEW

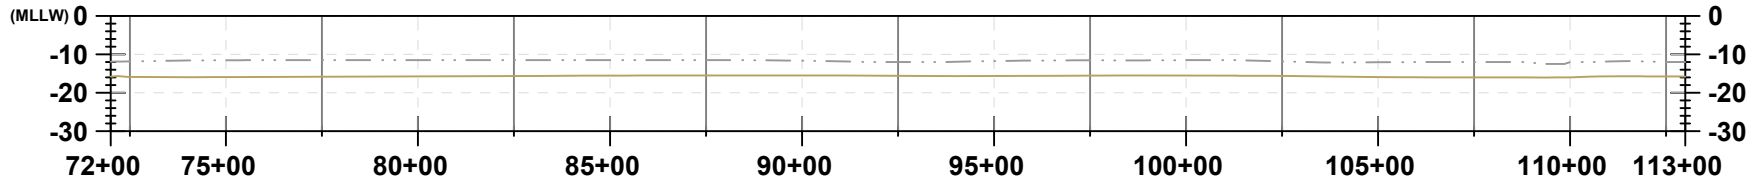

PROFILE VIEW

LEGEND:

- EXISTING GRADE
- EXPORT CABLE (buried 1-3 meters)
- OFFSHORE EXPORT CABLE CORRIDOR 1
- OFFSHORE EXPORT CABLE CORRIDOR 2
- OFFSHORE EXPORT CABLE COMMON CORRIDOR

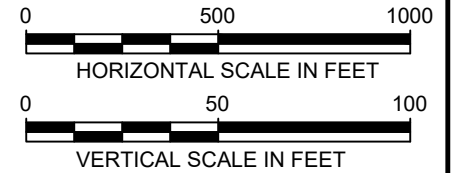

404 Wyman Street
 Suite 375
 Waltham, MA 02451
 Phone: 781.419.7706

PROJECT:

US WIND, INC
MARYLAND OFFSHORE WIND PROJECT
OFFSHORE EXPORT CABLE CORRIDOR 1
OFFSHORE MARYLAND AND DELAWARE

TITLE:

PLAN & PROFILE 74+00.00 - 111+00.00

DRAWN BY:

LC

CHECKED BY:

GR/KB

APPROVED BY:

KB

DATE:

AUGUST 2023

PROJ. NO.:


016310.0085

FILE:


(C1) 0+00.00 - 370+00.00.dwg

C-03

Version: 2017/10/21

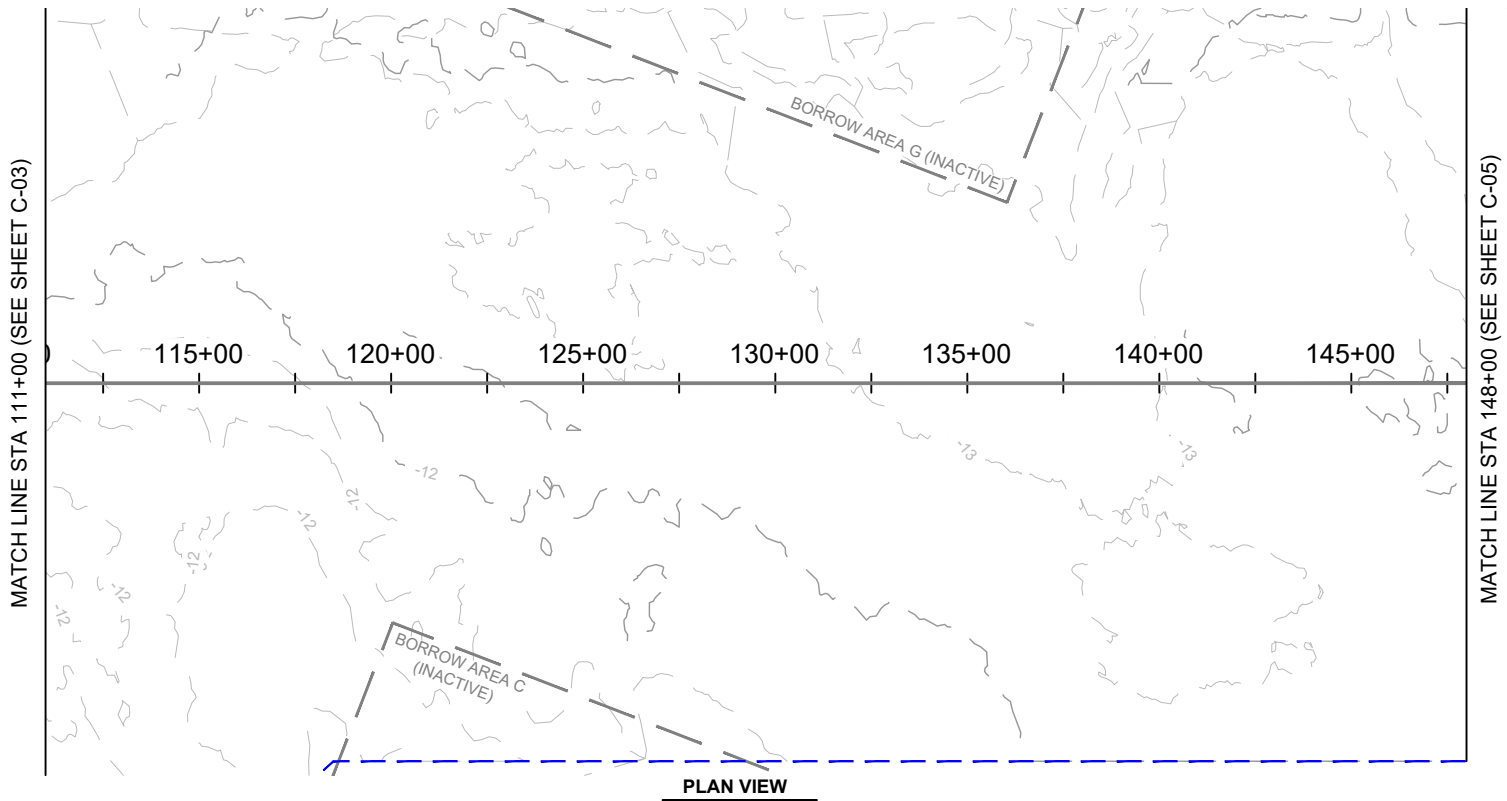


PLAN VIEW

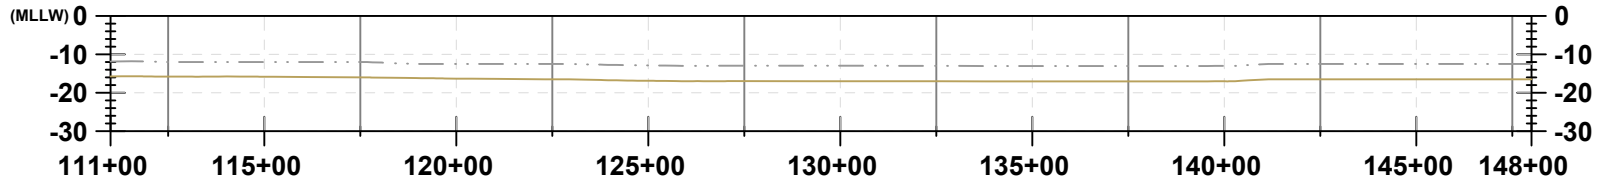

PROFILE VIEW

LEGEND:

- EXISTING GRADE
- EXPORT CABLE (buried 1-3 meters)
- OFFSHORE EXPORT CABLE CORRIDOR 1
- OFFSHORE EXPORT CABLE CORRIDOR 2
- OFFSHORE EXPORT CABLE COMMON CORRIDOR

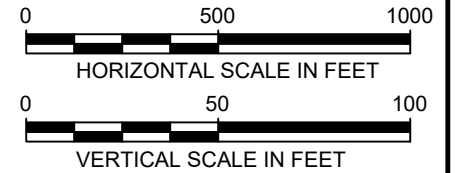


404 Wyman Street
 Suite 375
 Waltham, MA 02451
 Phone: 781.419.7706


PROJECT: **US WIND, INC**
MARYLAND OFFSHORE WIND PROJECT
OFFSHORE EXPORT CABLE CORRIDOR 1
OFFSHORE MARYLAND AND DELAWARE

TITLE: **PLAN & PROFILE 111+00.00 - 148+00.00**


DRAWN BY: LC
 CHECKED BY: GR/KB
 APPROVED BY: KB
 DATE: AUGUST 2023
 PROJ. NO.: 016310.0085
 FILE: (C1) 0+00.00 - 370+00.00.dwg

C-04

Version: 2017/10/21

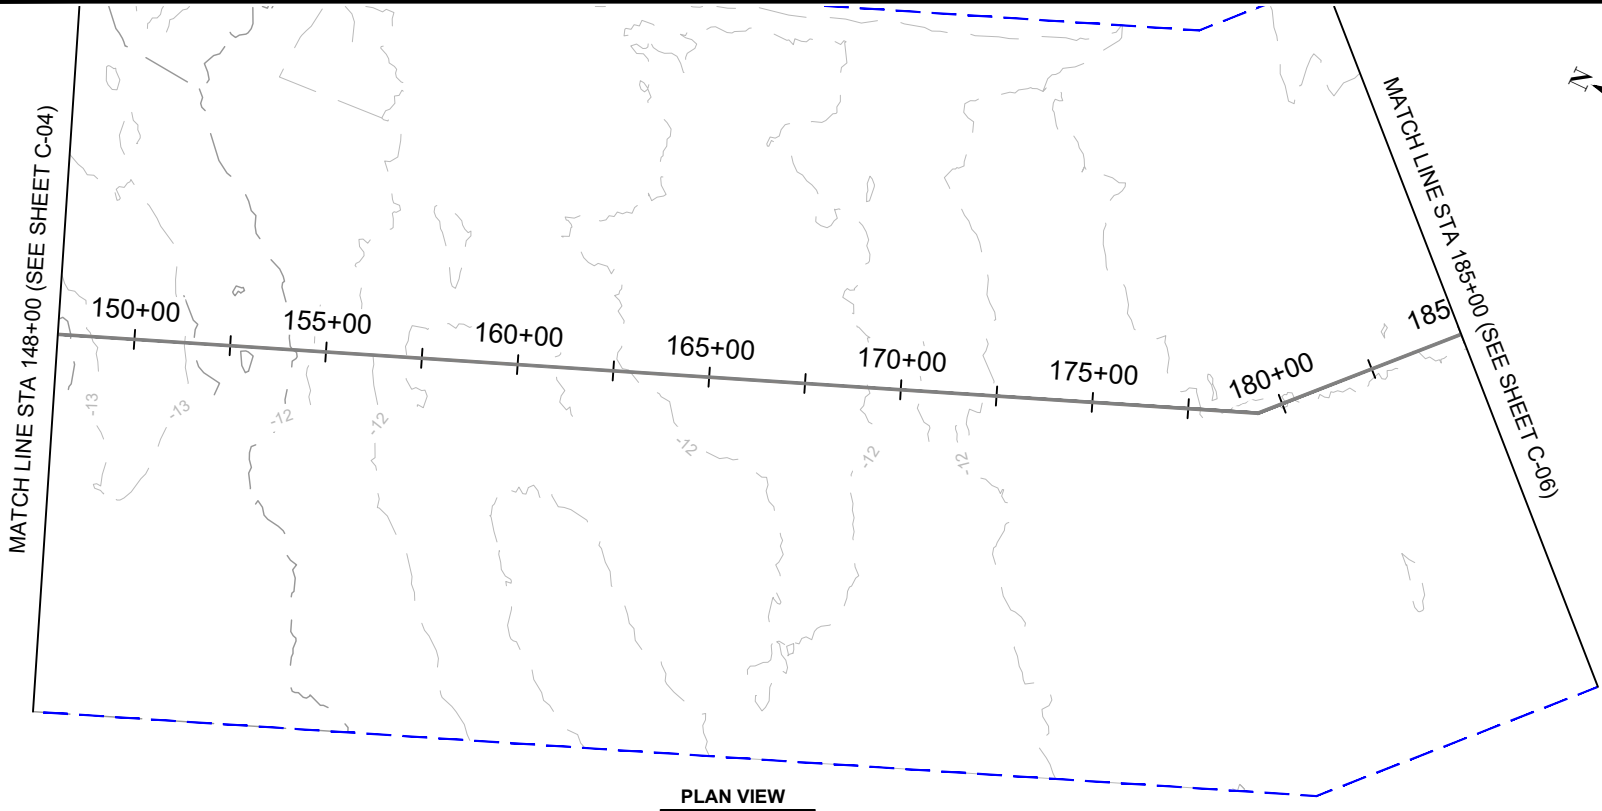


PLAN VIEW

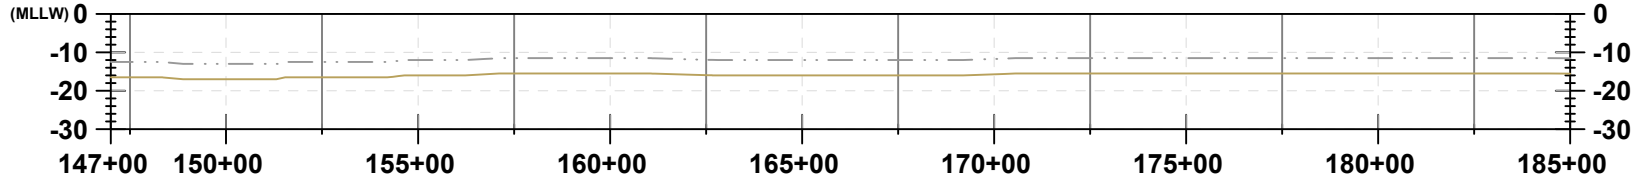

PROFILE VIEW

LEGEND:

- EXISTING GRADE
- EXPORT CABLE (buried 1-3 meters)
- OFFSHORE EXPORT CABLE CORRIDOR 1
- OFFSHORE EXPORT CABLE CORRIDOR 2
- OFFSHORE EXPORT CABLE COMMON CORRIDOR

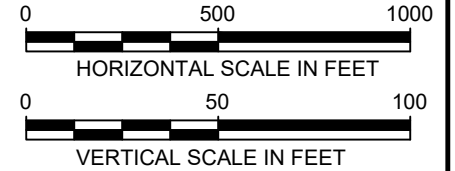


404 Wyman Street
 Suite 375
 Waltham, MA 02451
 Phone: 781.419.7706


PROJECT: **US WIND, INC**
MARYLAND OFFSHORE WIND PROJECT
OFFSHORE EXPORT CABLE CORRIDOR 1
OFFSHORE MARYLAND AND DELAWARE

TITLE: **PLAN & PROFILE 148+00.00 - 185+00.00**


DRAWN BY: LC
 CHECKED BY: GR/KB
 APPROVED BY: KB
 DATE: AUGUST 2023
 PROJ. NO.: 016310.0085
 FILE: (C1) 0+00.00 - 370+00.00.dwg

C-05

Version: 2017/10/21

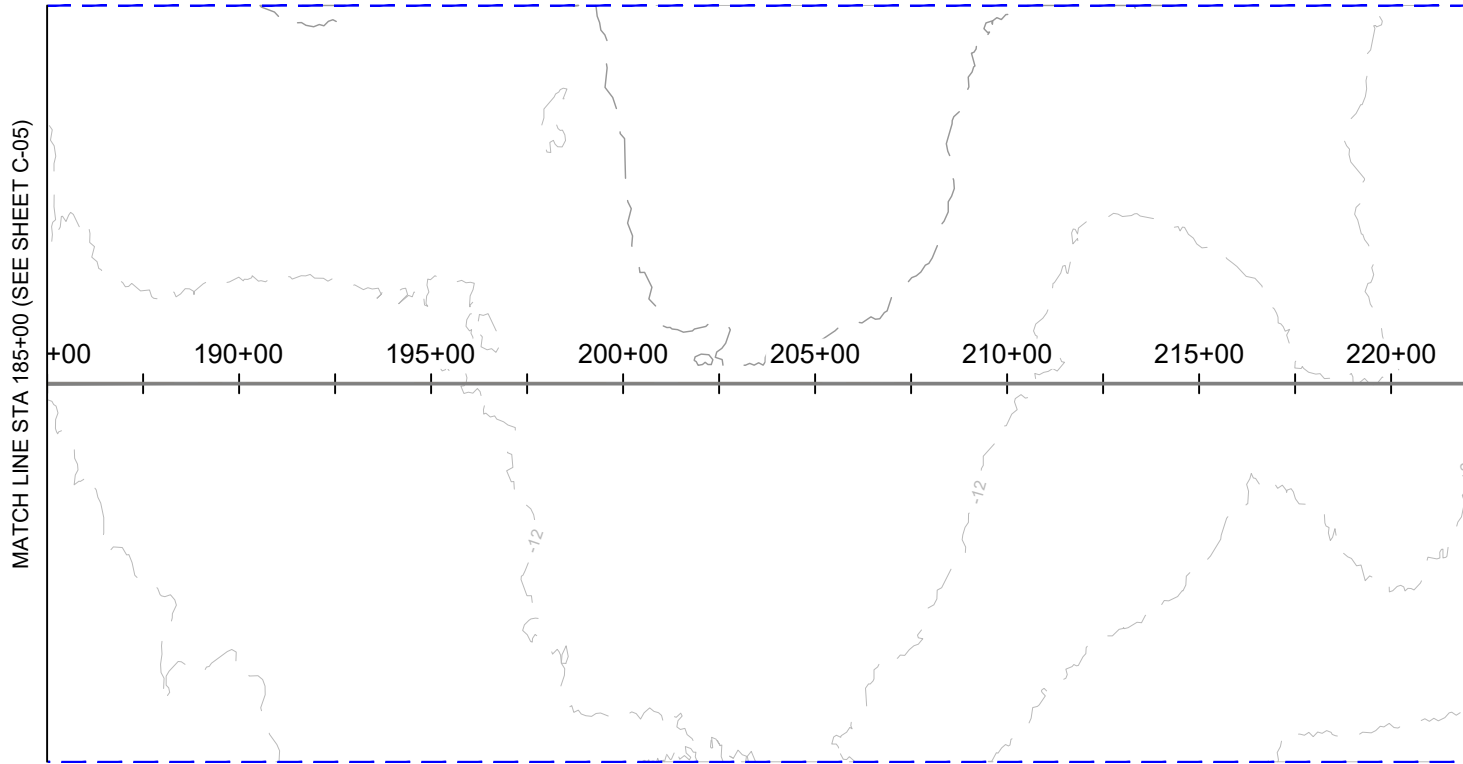


PLAN VIEW

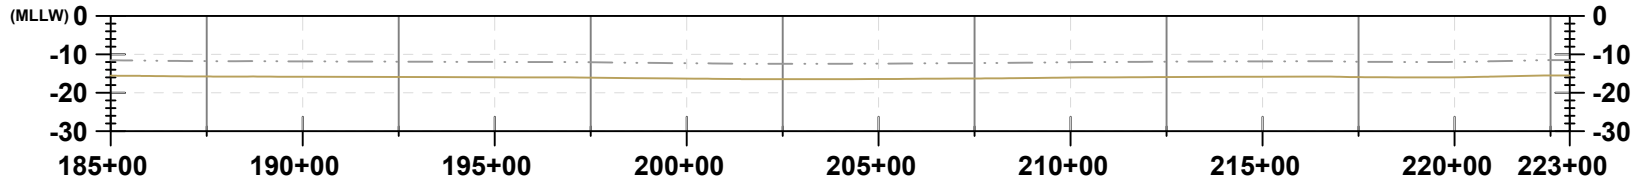

PROFILE VIEW

LEGEND:

- EXISTING GRADE
- EXPORT CABLE (buried 1-3 meters)
- OFFSHORE EXPORT CABLE CORRIDOR 1
- OFFSHORE EXPORT CABLE CORRIDOR 2
- OFFSHORE EXPORT CABLE COMMON CORRIDOR

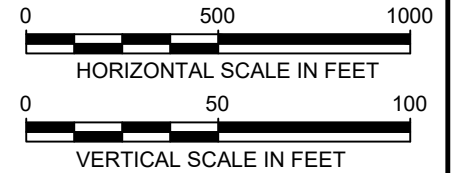

404 Wyman Street
 Suite 375
 Waltham, MA 02451
 Phone: 781.419.7706

PROJECT:

US WIND, INC
MARYLAND OFFSHORE WIND PROJECT
OFFSHORE EXPORT CABLE CORRIDOR 1
OFFSHORE MARYLAND AND DELAWARE

TITLE:

PLAN & PROFILE 185+00.00 - 222+00.00

DRAWN BY:

LC

CHECKED BY:

GR/KB

APPROVED BY:

KB

DATE:

AUGUST 2023

PROJ. NO.:


016310.0085

FILE:


(C1) 0+00.00 - 370+00.00.dwg

C-06

Version: 2017/12/21

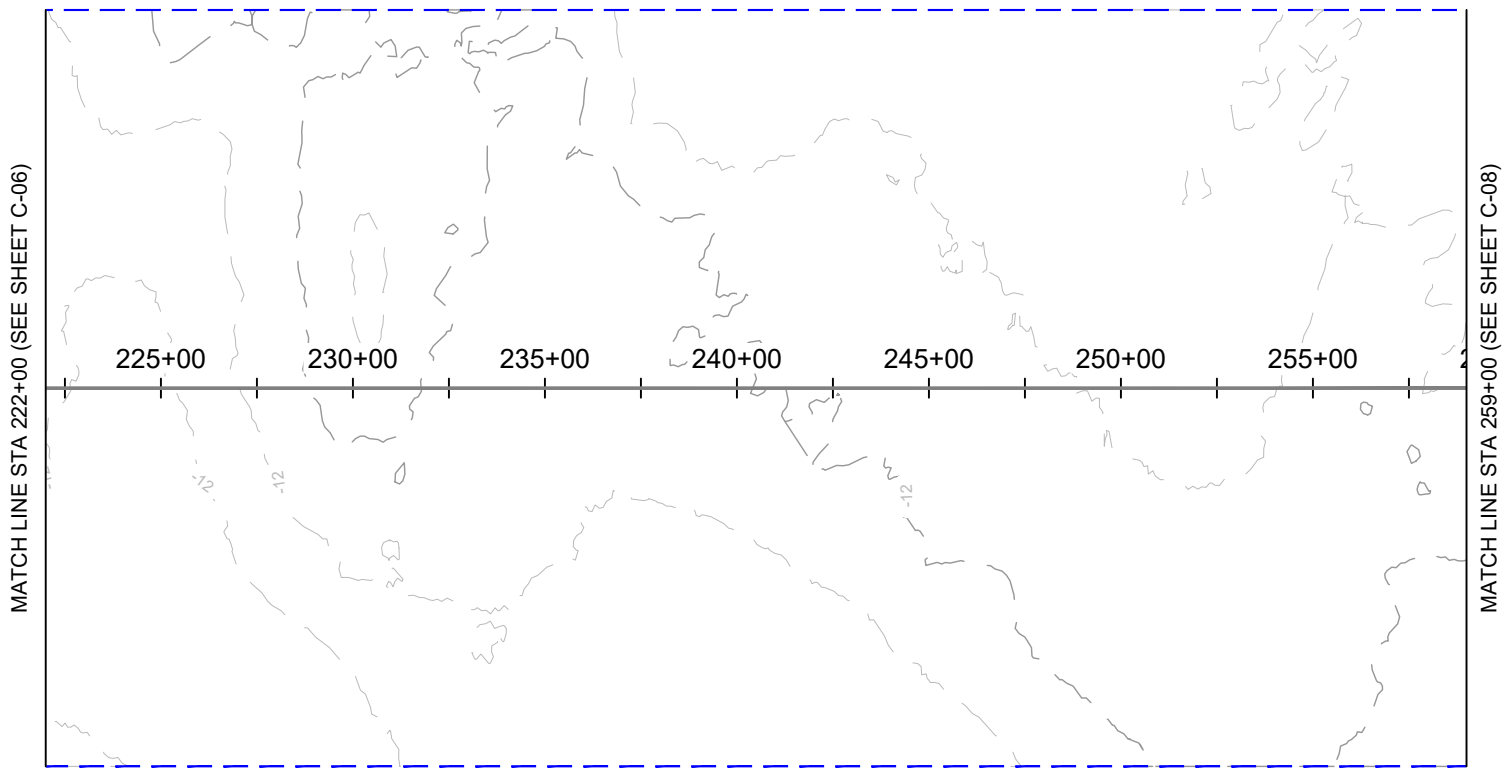


PLAN VIEW

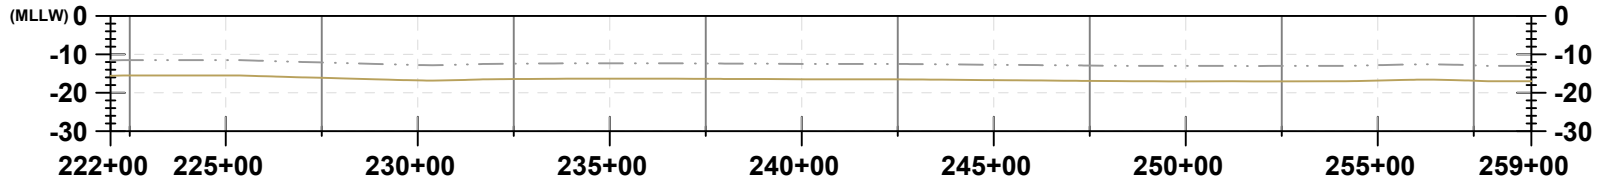

PROFILE VIEW

LEGEND:

- EXISTING GRADE
- EXPORT CABLE (buried 1-3 meters)
- OFFSHORE EXPORT CABLE CORRIDOR 1
- OFFSHORE EXPORT CABLE CORRIDOR 2
- OFFSHORE EXPORT CABLE COMMON CORRIDOR

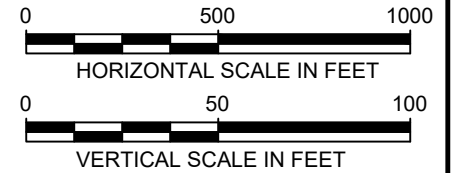

404 Wyman Street
 Suite 375
 Waltham, MA 02451
 Phone: 781.419.7706

PROJECT:

US WIND, INC
MARYLAND OFFSHORE WIND PROJECT
OFFSHORE EXPORT CABLE CORRIDOR 1
OFFSHORE MARYLAND AND DELAWARE

TITLE:

PLAN & PROFILE 222+00.00 - 259+00.00

DRAWN BY:

LC

CHECKED BY:

GR/KB

APPROVED BY:

KB

DATE:

AUGUST 2023

PROJ. NO.:



016310.0085

FILE:

(C1) 0+00.00 - 370+00.00.dwg


C-07

Version: 2017/10/21

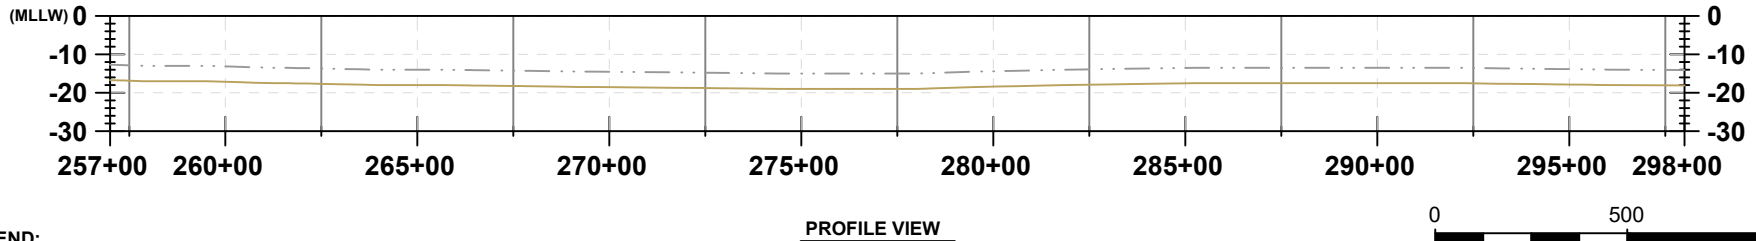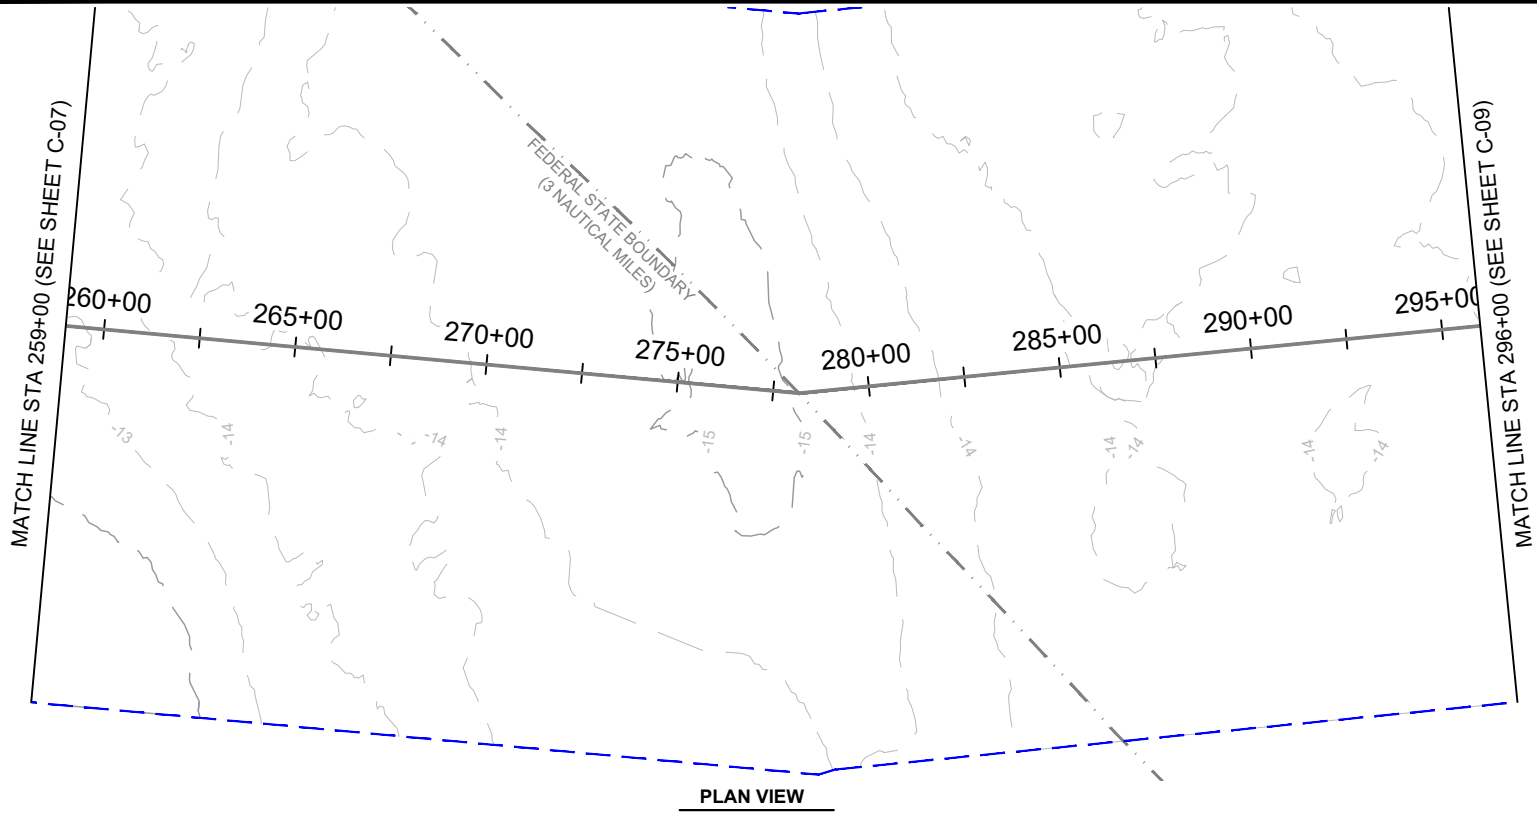

LEGEND:

- EXISTING GRADE
- EXPORT CABLE (buried 1-3 meters)
- OFFSHORE EXPORT CABLE CORRIDOR 1
- OFFSHORE EXPORT CABLE CORRIDOR 2
- OFFSHORE EXPORT CABLE COMMON CORRIDOR

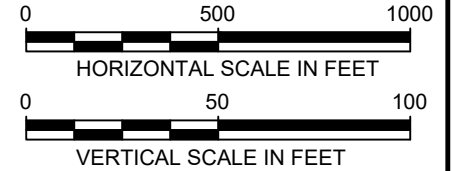

404 Wyman Street
 Suite 375
 Waltham, MA 02451
 Phone: 781.419.7706

PROJECT:

**US WIND, INC
 MARYLAND OFFSHORE WIND PROJECT
 OFFSHORE EXPORT CABLE CORRIDOR 1
 OFFSHORE MARYLAND AND DELAWARE**


TITLE:

PLAN & PROFILE 259+00.00 - 296+00.00


DRAWN BY:	LC
CHECKED BY:	GR/KB
APPROVED BY:	KB
DATE:	AUGUST 2023
PROJ. NO.:	016310.0085
FILE:	(C1) 0+00.00 - 370+00.00.dwg

C-08

Version: 2017/10/21

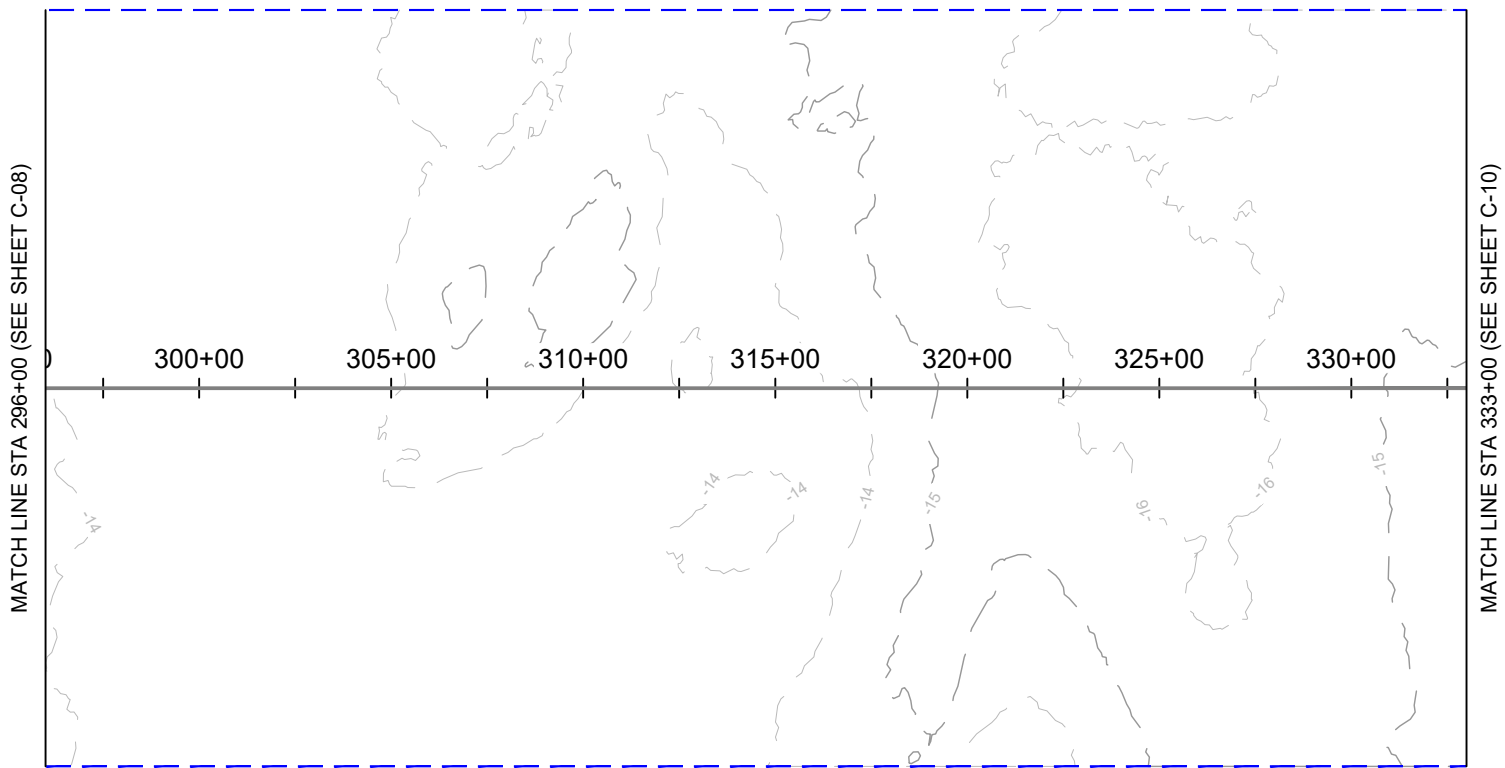


PLAN VIEW

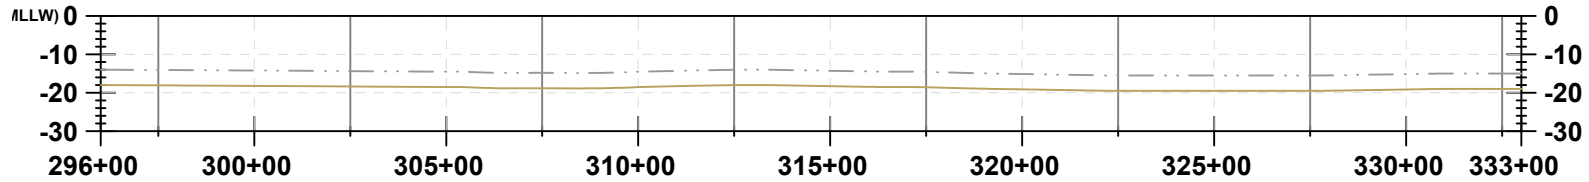

PROFILE VIEW

LEGEND:

- EXISTING GRADE
- EXPORT CABLE (buried 1-3 meters)
- OFFSHORE EXPORT CABLE CORRIDOR 1
- OFFSHORE EXPORT CABLE CORRIDOR 2
- OFFSHORE EXPORT CABLE COMMON CORRIDOR

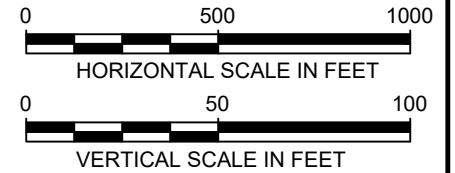

404 Wyman Street
 Suite 375
 Waltham, MA 02451
 Phone: 781.419.7706

PROJECT:

US WIND, INC
MARYLAND OFFSHORE WIND PROJECT
OFFSHORE EXPORT CABLE CORRIDOR 1
OFFSHORE MARYLAND AND DELAWARE

TITLE:

PLAN & PROFILE 296+00.00 - 333+00.00

DRAWN BY:

LC

CHECKED BY:

GR/KB

APPROVED BY:

KB

DATE:

AUGUST 2023

PROJ. NO.:


016310.0085

FILE:


(C1) 0+00.00 - 370+00.00.dwg

C-09

Version: 2017/10/21

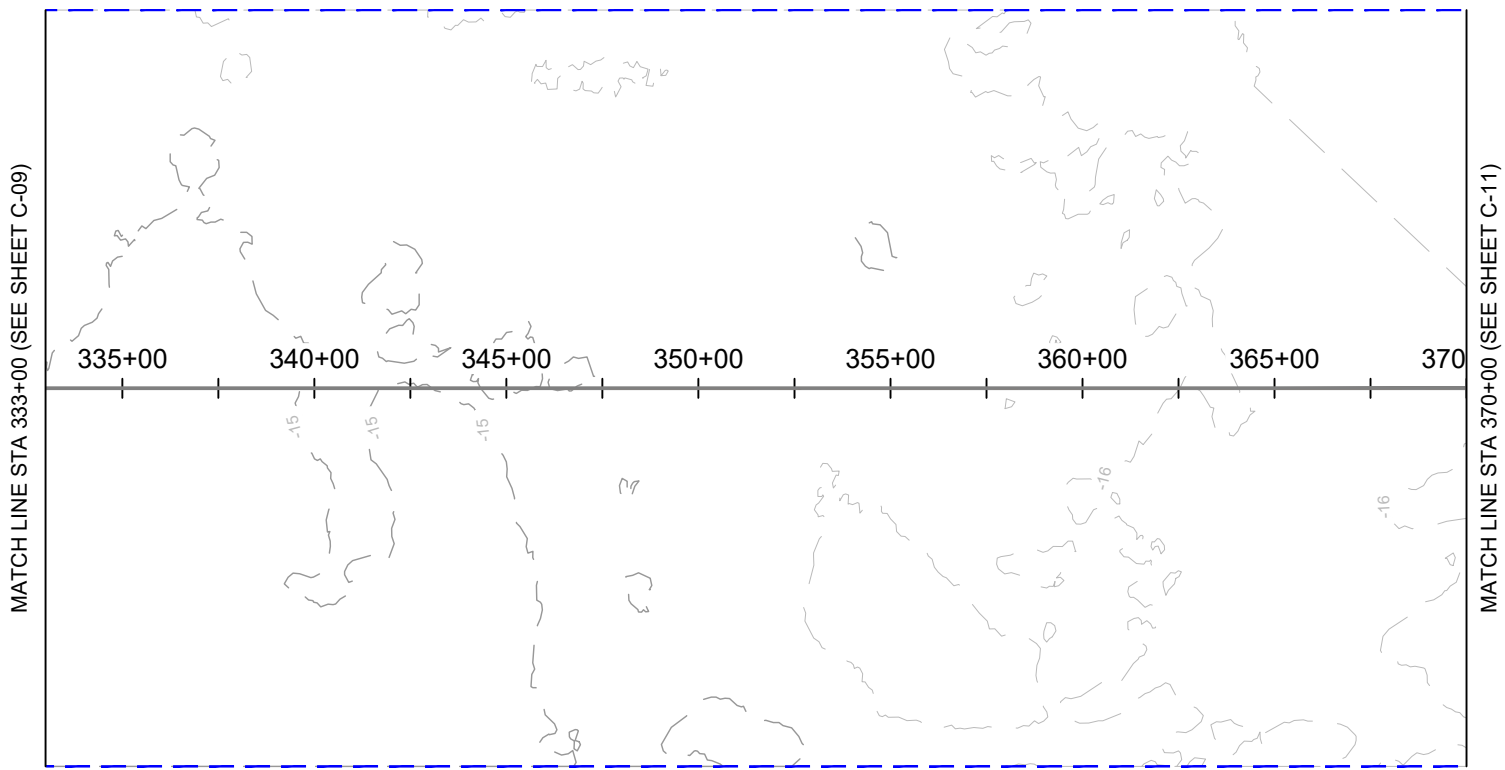


PLAN VIEW

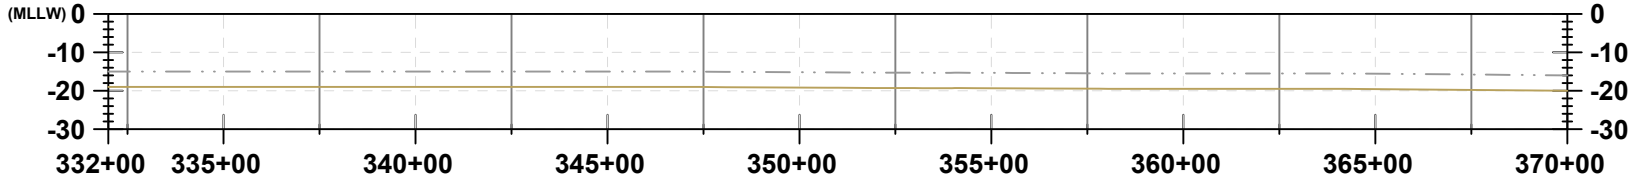

PROFILE VIEW

LEGEND:

- EXISTING GRADE
- EXPORT CABLE (buried 1-3 meters)
- OFFSHORE EXPORT CABLE CORRIDOR 1
- OFFSHORE EXPORT CABLE CORRIDOR 2
- OFFSHORE EXPORT CABLE COMMON CORRIDOR

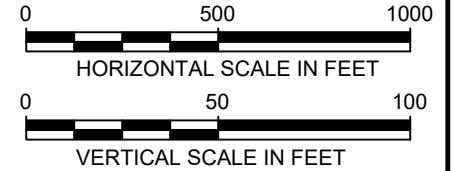

404 Wyman Street
 Suite 375
 Waltham, MA 02451
 Phone: 781.419.7706

PROJECT:

**US WIND, INC
 MARYLAND OFFSHORE WIND PROJECT
 OFFSHORE EXPORT CABLE CORRIDOR 1
 OFFSHORE MARYLAND AND DELAWARE**

TITLE:

PLAN & PROFILE 333+00.00 - 370+00.00

DRAWN BY:

LC

CHECKED BY:

GR/KB

APPROVED BY:

KB

DATE:

AUGUST 2023

PROJ. NO.:


016310.0085

FILE:


(C1) 0+00.00 - 370+00.00.dwg

C-10

Version: 2017/10/21

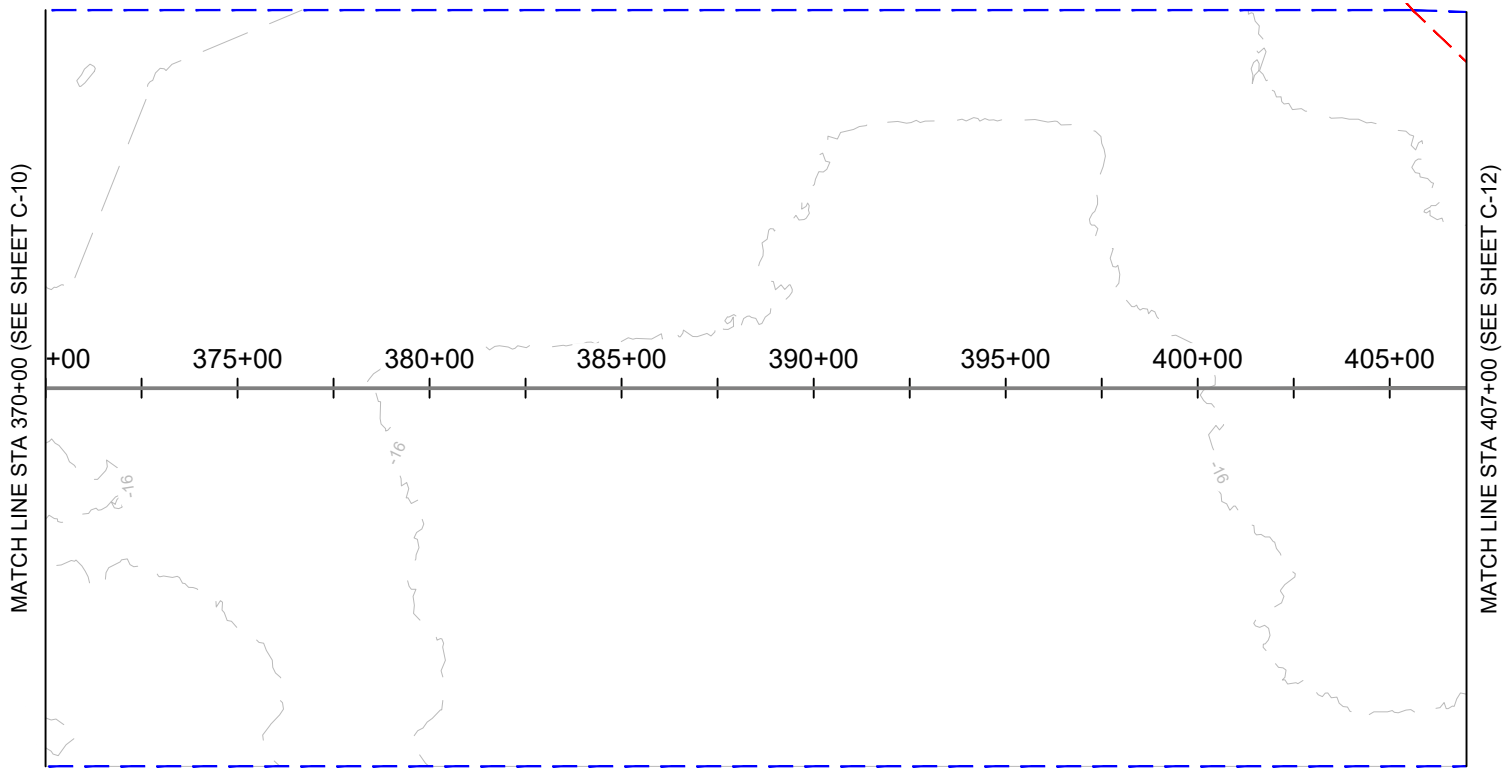


PLAN VIEW

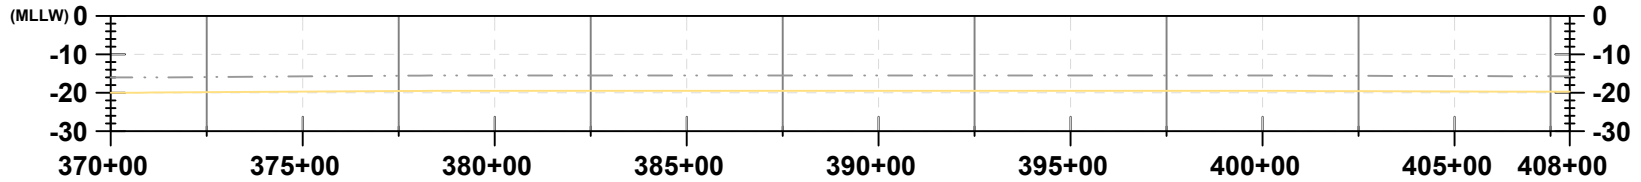

PROFILE VIEW

LEGEND:

- EXISTING GRADE
- EXPORT CABLE (buried 1-3 meters)
- OFFSHORE EXPORT CABLE CORRIDOR 1
- OFFSHORE EXPORT CABLE CORRIDOR 2
- OFFSHORE EXPORT CABLE COMMON CORRIDOR

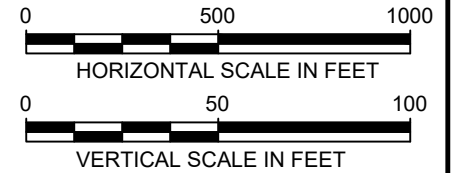

404 Wyman Street
 Suite 375
 Waltham, MA 02451
 Phone: 781.419.7706

PROJECT:

US WIND, INC
MARYLAND OFFSHORE WIND PROJECT
OFFSHORE EXPORT CABLE CORRIDOR 1
OFFSHORE MARYLAND AND DELAWARE

TITLE:

PLAN & PROFILE 370+00.00 - 407+00.00

DRAWN BY:

LC

CHECKED BY:

GR/KB

APPROVED BY:

KB

DATE:

AUGUST 2023

PROJ. NO.:



016310.0085

FILE:

(C1) 370+00.00 - 740+00.00.dwg


C-11

Version: 2017/10/21

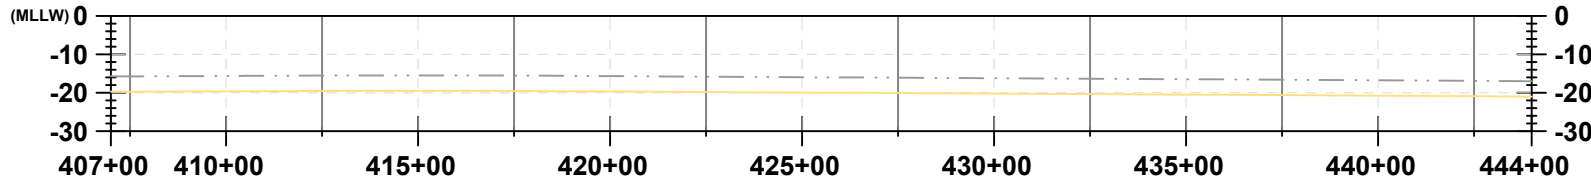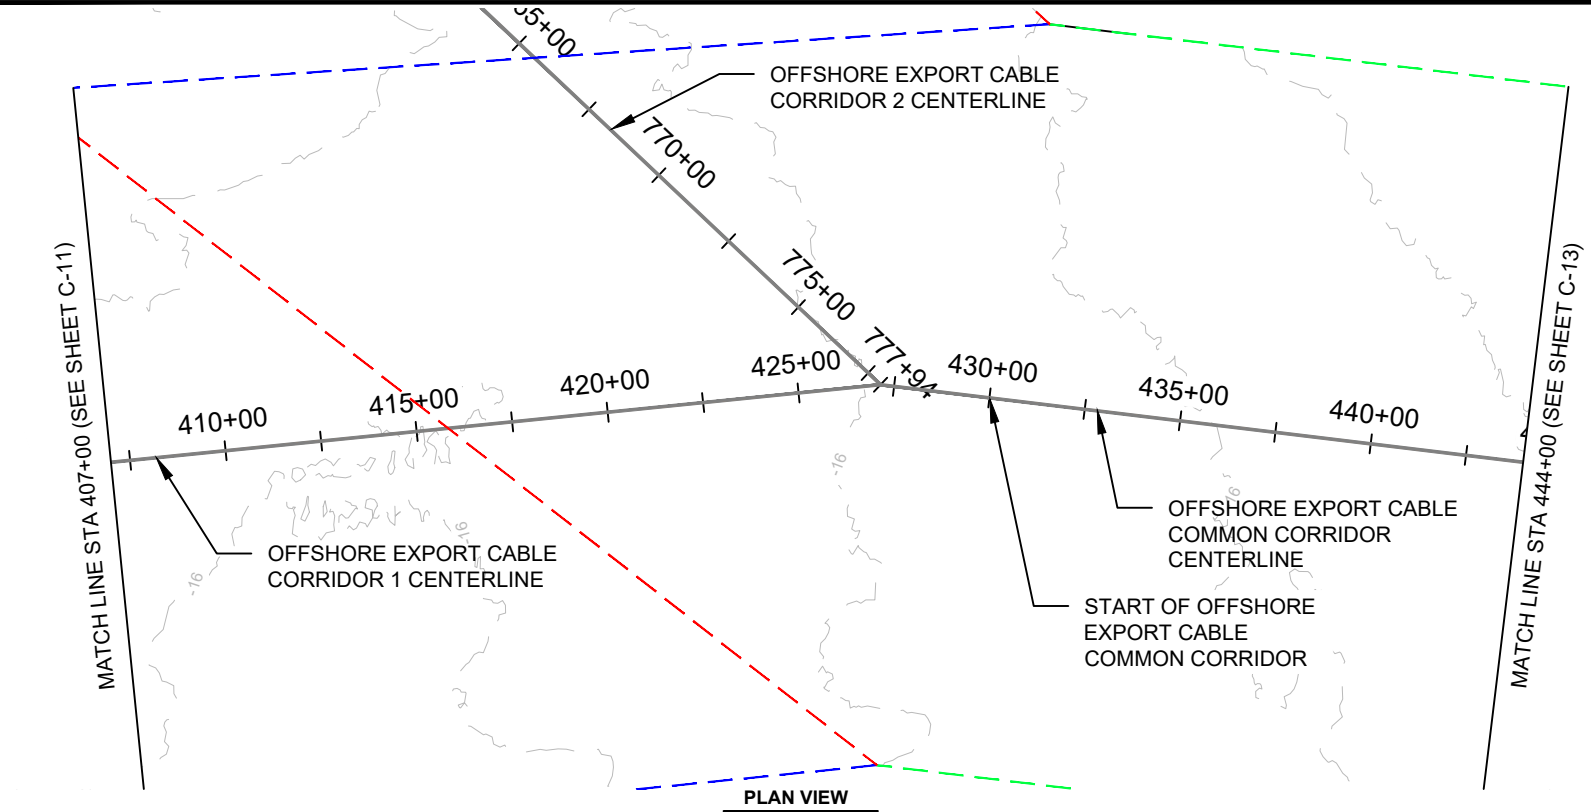

LEGEND:

- EXISTING GRADE
- EXPORT CABLE (buried 1-3 meters)
- OFFSHORE EXPORT CABLE CORRIDOR 1
- OFFSHORE EXPORT CABLE CORRIDOR 2
- OFFSHORE EXPORT CABLE COMMON CORRIDOR

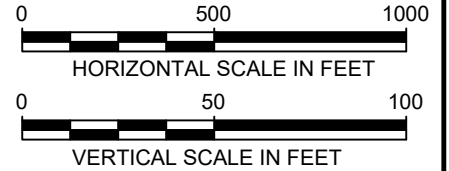

404 Wyman Street
 Suite 375
 Waltham, MA 02451
 Phone: 781.419.7706

PROJECT:

US WIND, INC
MARYLAND OFFSHORE WIND PROJECT
INTERSECTION OF OFFSHORE EXPORT CABLE CORRIDORS
OFFSHORE MARYLAND AND DELAWARE

TITLE:


PLAN & PROFILE 407+00.00 - 444+00.00

DRAWN BY:	LC
CHECKED BY:	GR/KB
APPROVED BY:	KB
DATE:	AUGUST 2023
PROJ. NO.:	016310.0085
FILE:	(C1) 370+00.00 - 740+00.00.dwg

Version: 2017/10/21




PLAN VIEW

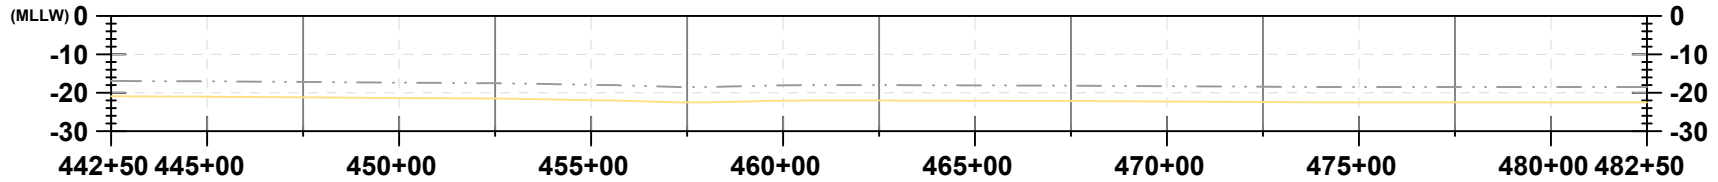

PROFILE VIEW

LEGEND:

- EXISTING GRADE
- EXPORT CABLE (buried 1-3 meters)
- OFFSHORE EXPORT CABLE CORRIDOR 1
- OFFSHORE EXPORT CABLE CORRIDOR 2
- OFFSHORE EXPORT CABLE COMMON CORRIDOR

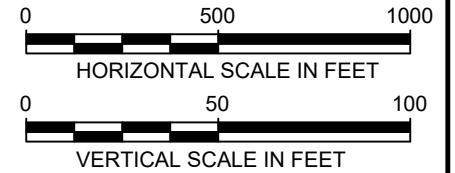

404 Wyman Street
 Suite 375
 Waltham, MA 02451
 Phone: 781.419.7706

PROJECT:

US WIND, INC
MARYLAND OFFSHORE WIND PROJECT
OFFSHORE EXPORT CABLE COMMON CORRIDOR
OFFSHORE MARYLAND AND DELAWARE

TITLE:

PLAN & PROFILE 444+00.00 - 481+00.00

DRAWN BY: LC

CHECKED BY: GR/KB

APPROVED BY: KB

DATE: AUGUST 2023


PROJ. NO.: 016310.0085

FILE: (C1) 370+00.00 - 740+00.00.dwg

Version: 2017/10/21




PLAN VIEW

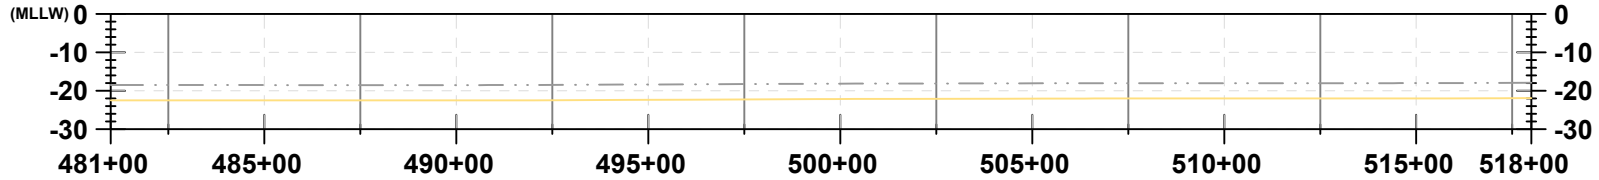

PROFILE VIEW

LEGEND:

- EXISTING GRADE
- EXPORT CABLE (buried 1-3 meters)
- OFFSHORE EXPORT CABLE CORRIDOR 1
- OFFSHORE EXPORT CABLE CORRIDOR 2
- OFFSHORE EXPORT CABLE COMMON CORRIDOR

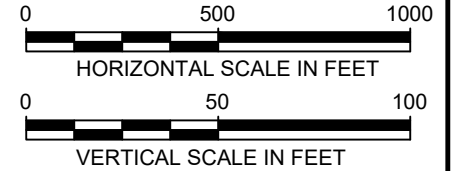

404 Wyman Street
 Suite 375
 Waltham, MA 02451
 Phone: 781.419.7706

PROJECT:

**US WIND, INC
 MARYLAND OFFSHORE WIND PROJECT
 OFFSHORE EXPORT CABLE COMMON CORRIDOR
 OFFSHORE MARYLAND AND DELAWARE**

TITLE:

PLAN & PROFILE 481+00.00 - 518+00.00

DRAWN BY: LC

CHECKED BY: GR/KB


APPROVED BY: KB

DATE: AUGUST 2023


PROJ. NO.: 016310.0085

FILE: (C1) 370+00.00 - 740+00.00.dwg

Version: 2017/10/21

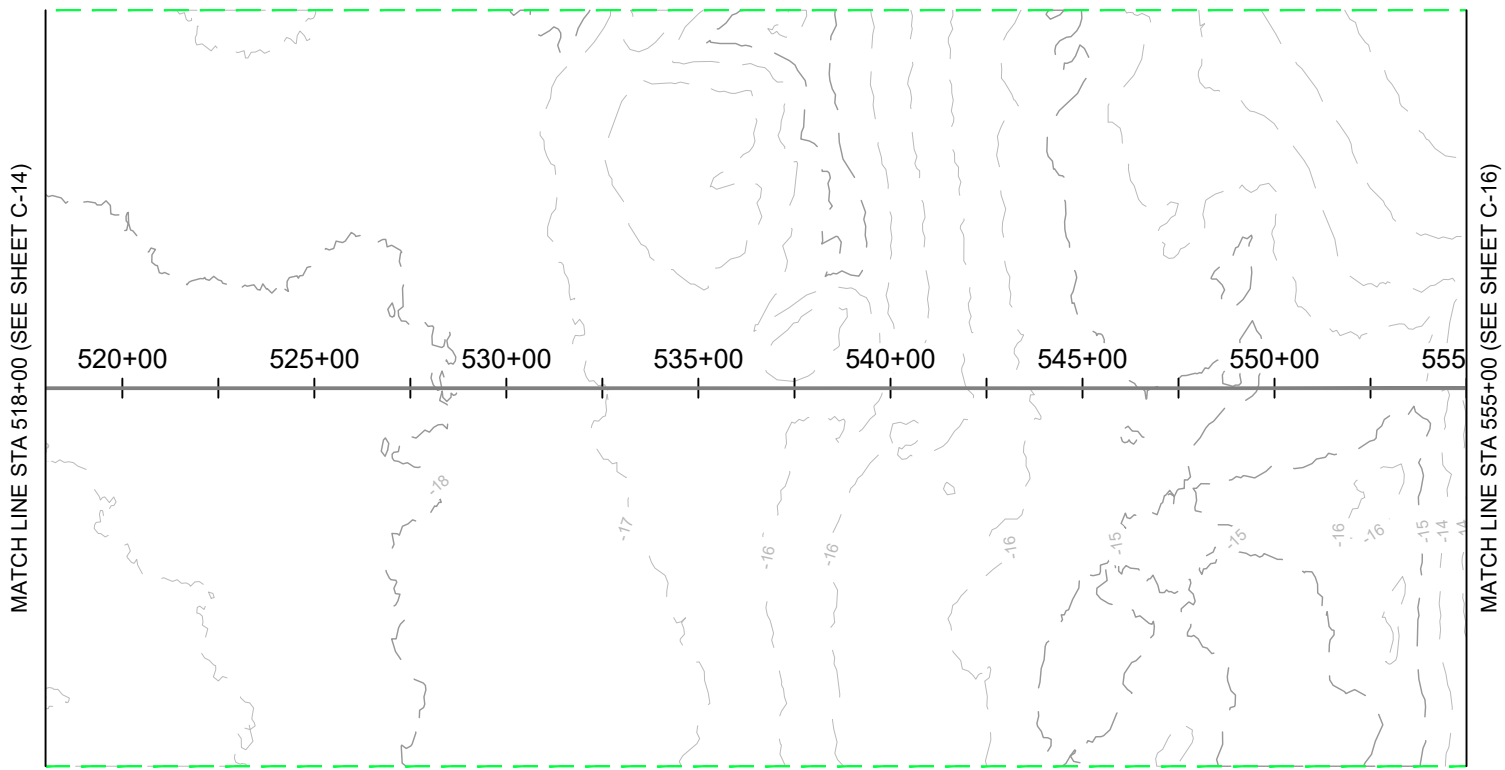


PLAN VIEW

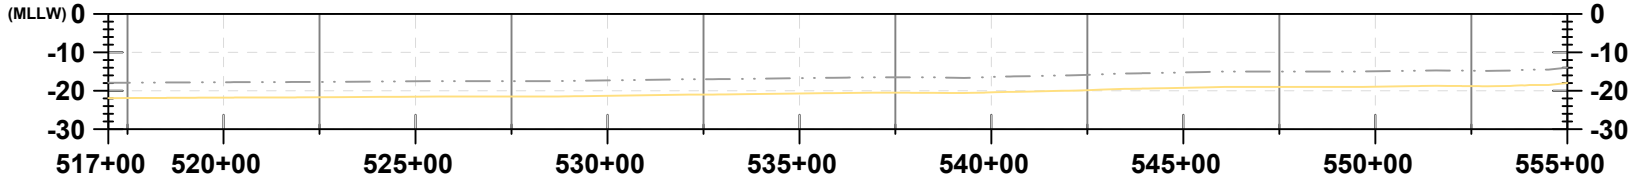

PROFILE VIEW

LEGEND:

- EXISTING GRADE
- EXPORT CABLE (buried 1-3 meters)
- OFFSHORE EXPORT CABLE CORRIDOR 1
- OFFSHORE EXPORT CABLE CORRIDOR 2
- OFFSHORE EXPORT CABLE COMMON CORRIDOR

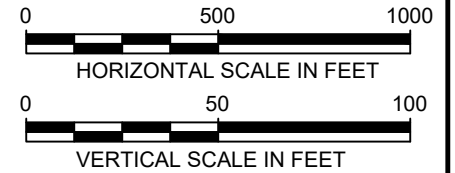

404 Wyman Street
 Suite 375
 Waltham, MA 02451
 Phone: 781.419.7706

PROJECT:

US WIND, INC
MARYLAND OFFSHORE WIND PROJECT
OFFSHORE EXPORT CABLE COMMON CORRIDOR
OFFSHORE MARYLAND AND DELAWARE

TITLE:

PLAN & PROFILE 518+00.00 - 555+00.00

DRAWN BY:

LC

CHECKED BY:

GR/KB

APPROVED BY:

KB

DATE:

AUGUST 2023


PROJ. NO.:

016310.0085


FILE:

(C1) 370+00.00 - 740+00.00.dwg

12/16/2017 12:21

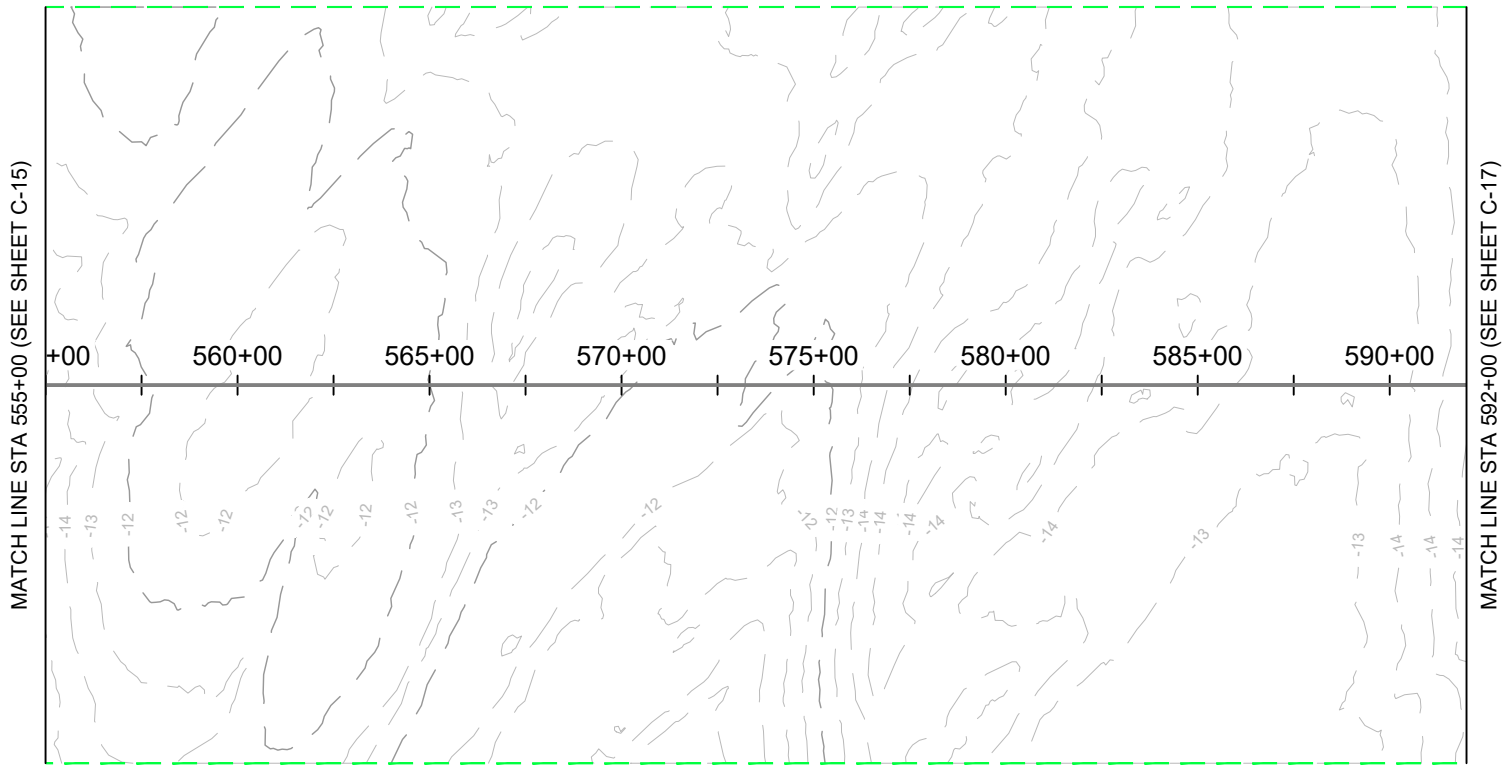


PLAN VIEW

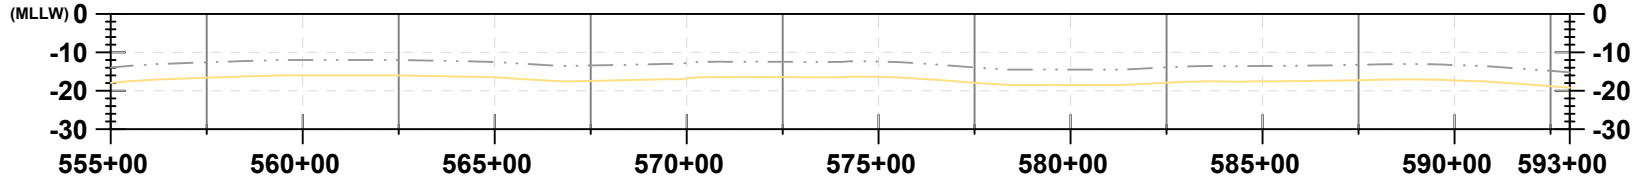

PROFILE VIEW

LEGEND:

- EXISTING GRADE
- EXPORT CABLE (buried 1-3 meters)
- OFFSHORE EXPORT CABLE CORRIDOR 1
- OFFSHORE EXPORT CABLE CORRIDOR 2
- OFFSHORE EXPORT CABLE COMMON CORRIDOR

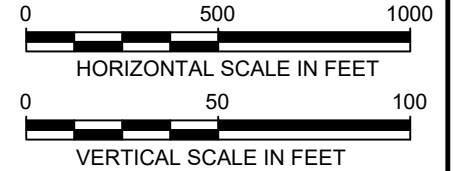

404 Wyman Street
 Suite 375
 Waltham, MA 02451
 Phone: 781.419.7706

PROJECT:

**US WIND, INC
 MARYLAND OFFSHORE WIND PROJECT
 OFFSHORE EXPORT CABLE COMMON CORRIDOR
 OFFSHORE MARYLAND AND DELAWARE**

TITLE:

PLAN & PROFILE 555+00.00 - 592+00.00

DRAWN BY: LC

CHECKED BY: GR/KB


APPROVED BY: KB

DATE: AUGUST 2023


PROJ. NO.: 016310.0085

FILE: (C1) 370+00.00 - 740+00.00.dwg

Version: 2017/10/21

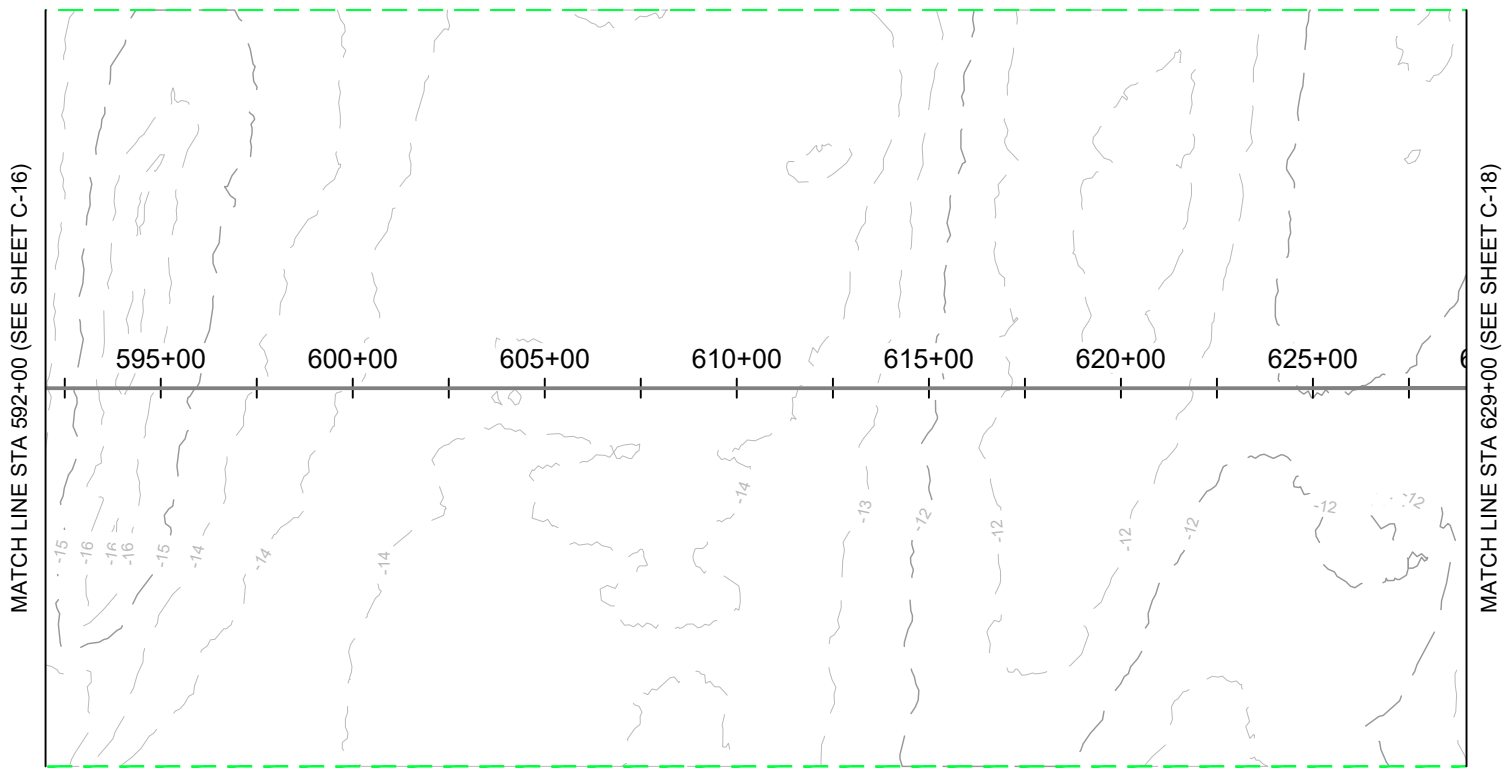


PLAN VIEW

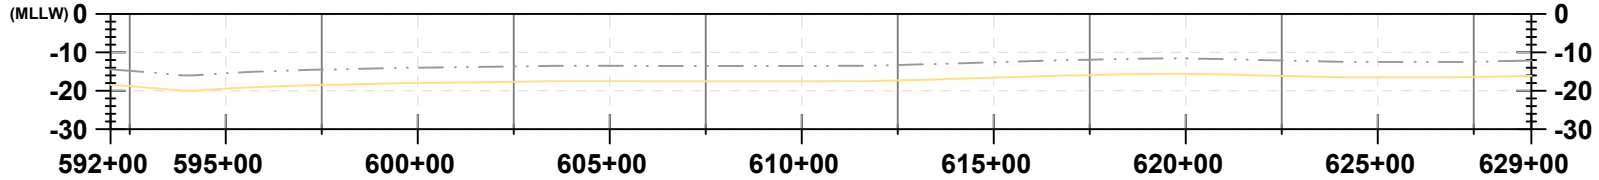

PROFILE VIEW

LEGEND:

- EXISTING GRADE
- EXPORT CABLE (buried 1-3 meters)
- OFFSHORE EXPORT CABLE CORRIDOR 1
- OFFSHORE EXPORT CABLE CORRIDOR 2
- OFFSHORE EXPORT CABLE COMMON CORRIDOR

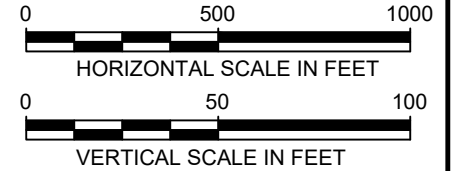

404 Wyman Street
 Suite 375
 Waltham, MA 02451
 Phone: 781.419.7706

PROJECT:

US WIND, INC
MARYLAND OFFSHORE WIND PROJECT
OFFSHORE EXPORT CABLE COMMON CORRIDOR
OFFSHORE MARYLAND AND DELAWARE

TITLE:

PLAN & PROFILE 592+00.00 - 629+00.00

DRAWN BY: LC

CHECKED BY: GR/KB



APPROVED BY: KB

DATE: AUGUST 2023

PROJ. NO.: 016310.0085


FILE: (C1) 370+00.00 - 740+00.00.dwg

Version: 2017/10/21

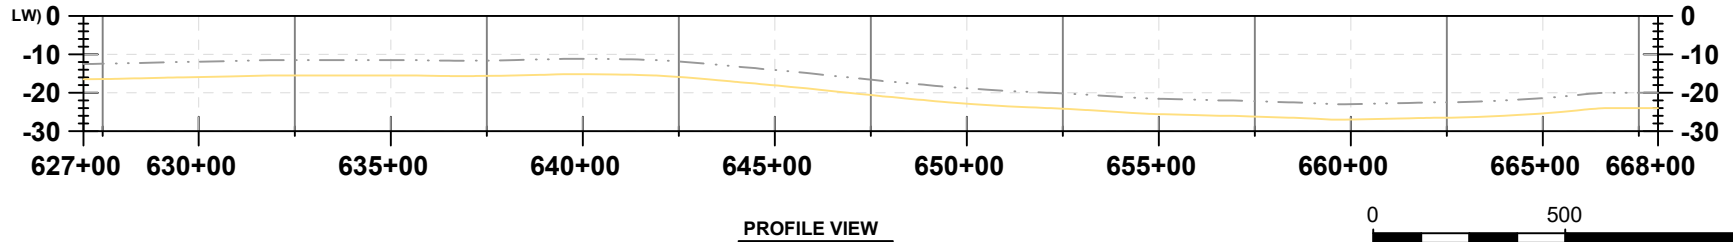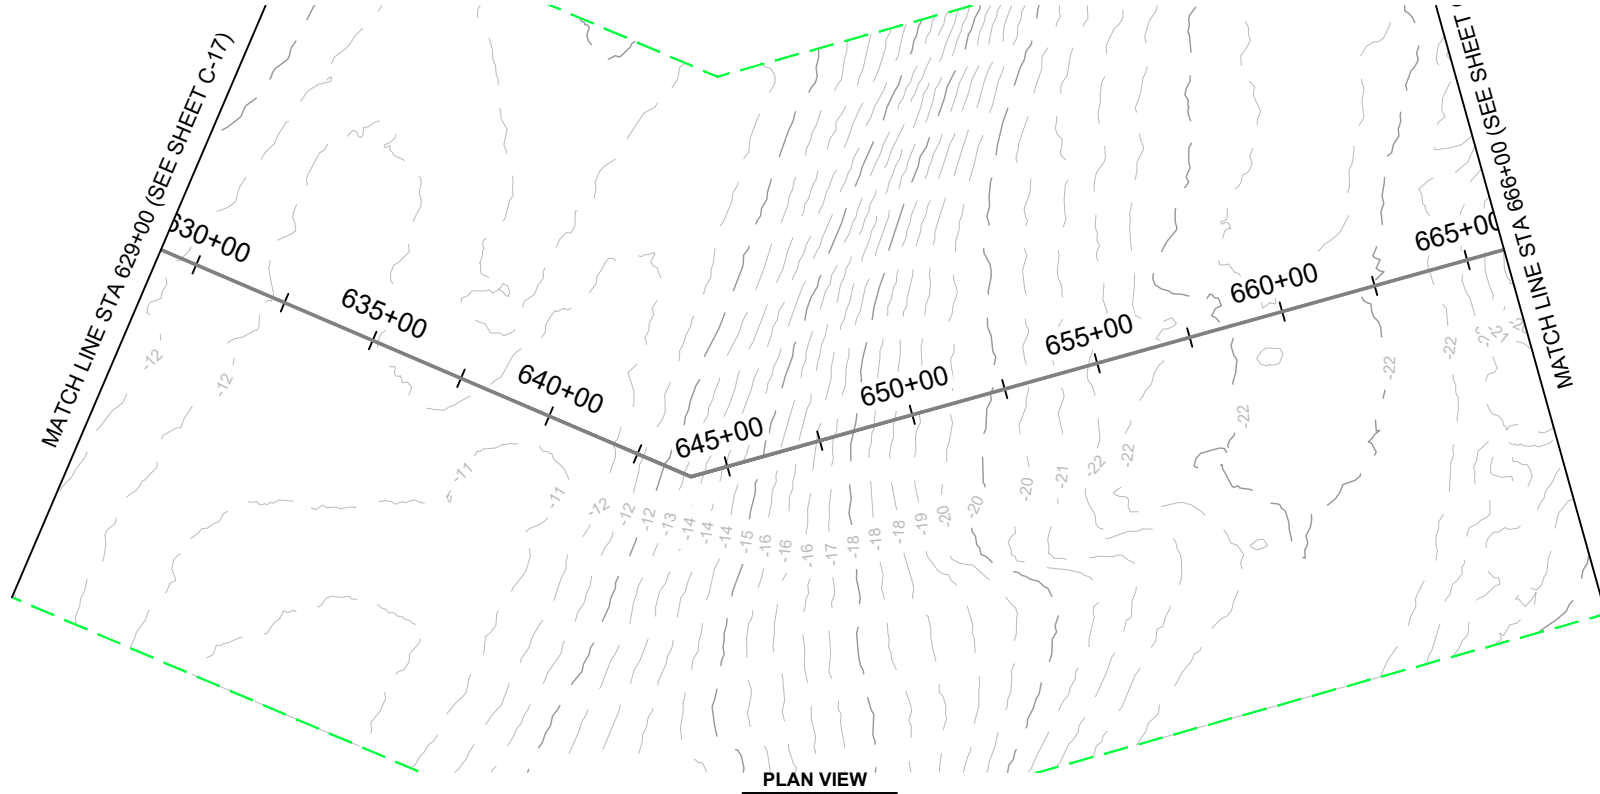

LEGEND:

- EXISTING GRADE
- EXPORT CABLE (buried 1-3 meters)
- OFFSHORE EXPORT CABLE CORRIDOR 1
- OFFSHORE EXPORT CABLE CORRIDOR 2
- OFFSHORE EXPORT CABLE COMMON CORRIDOR

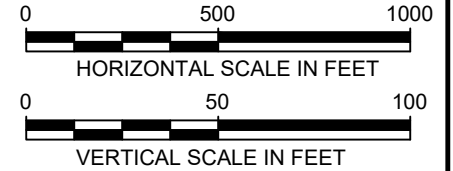



404 Wyman Street
 Suite 375
 Waltham, MA 02451
 Phone: 781.419.7706


PROJECT:	US WIND, INC MARYLAND OFFSHORE WIND PROJECT OFFSHORE EXPORT CABLE COMMON CORRIDOR OFFSHORE MARYLAND AND DELAWARE
TITLE:	PLAN & PROFILE 629+00.00 - 666+00.00

DRAWN BY:	LC
CHECKED BY:	GR/KB
APPROVED BY:	KB
DATE:	AUGUST 2023
PROJ. NO.:	016310.0085
FILE:	(C1) 370+00.00 - 740+00.00.dwg
C-18	

Version: 2017/12/21

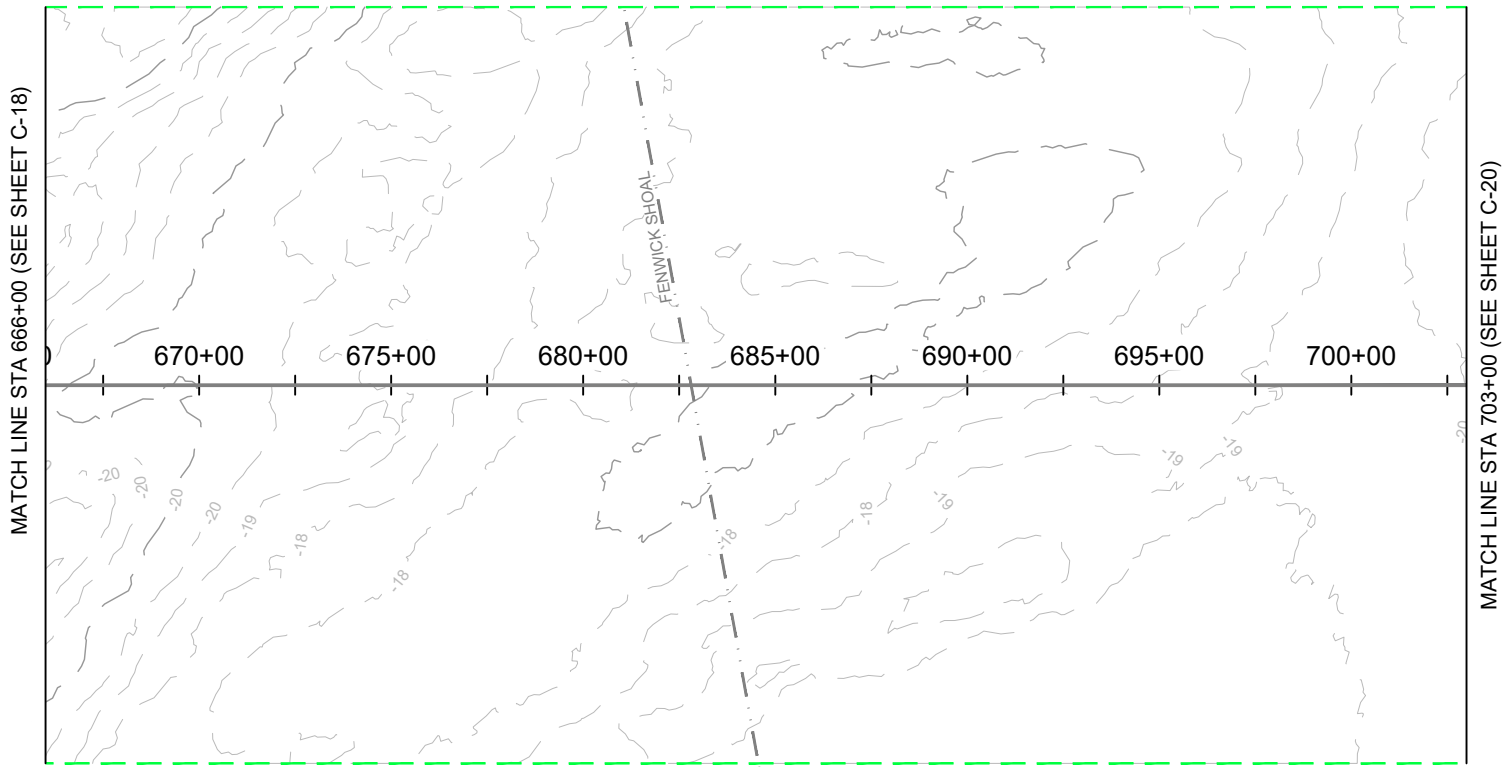


PLAN VIEW

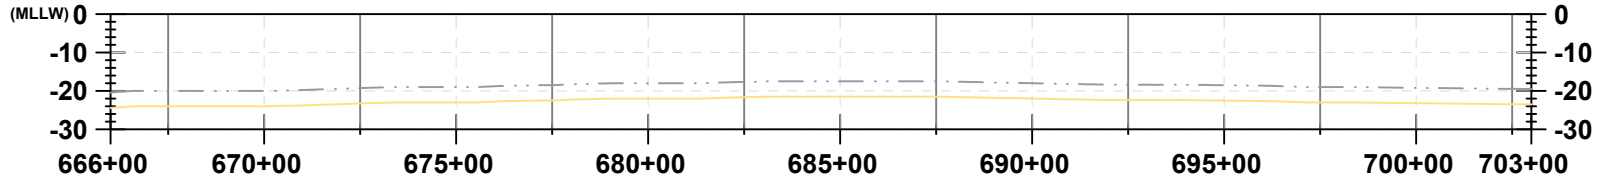

PROFILE VIEW

LEGEND:

- EXISTING GRADE
- EXPORT CABLE (buried 1-3 meters)
- OFFSHORE EXPORT CABLE CORRIDOR 1
- OFFSHORE EXPORT CABLE CORRIDOR 2
- OFFSHORE EXPORT CABLE COMMON CORRIDOR

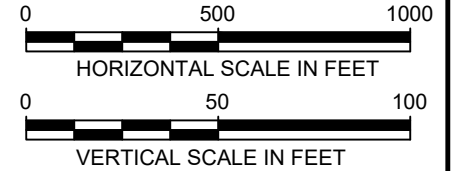

404 Wyman Street
 Suite 375
 Waltham, MA 02451
 Phone: 781.419.7706

PROJECT:

US WIND, INC
MARYLAND OFFSHORE WIND PROJECT
OFFSHORE EXPORT CABLE COMMON CORRIDOR
OFFSHORE MARYLAND AND DELAWARE

TITLE:

PLAN & PROFILE 666+00.00 - 703+00.00

DRAWN BY: LC

CHECKED BY: GR/KB


APPROVED BY: KB

DATE: AUGUST 2023


PROJ. NO.: 016310.0085

FILE: (C1) 370+00.00 - 740+00.00.dwg

Version: 2017/10/21

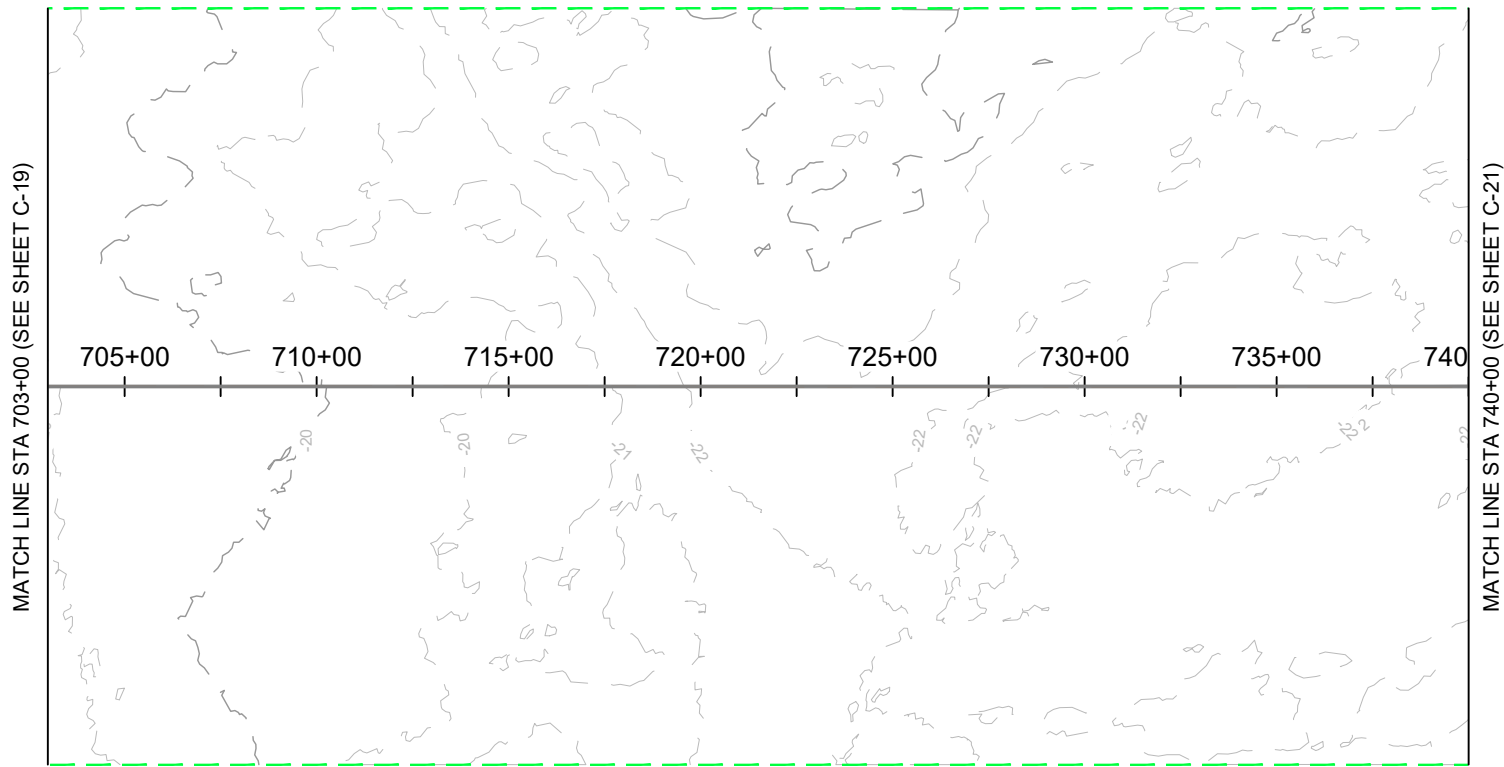


PLAN VIEW

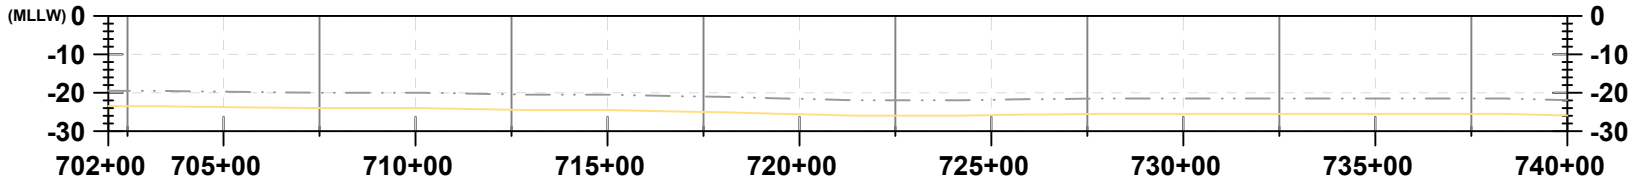

PROFILE VIEW

LEGEND:

- EXISTING GRADE
- EXPORT CABLE (buried 1-3 meters)
- OFFSHORE EXPORT CABLE CORRIDOR 1
- OFFSHORE EXPORT CABLE CORRIDOR 2
- OFFSHORE EXPORT CABLE COMMON CORRIDOR

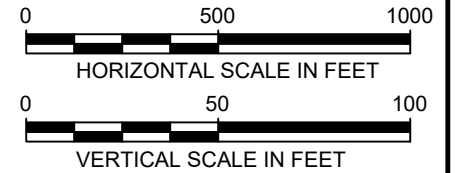

404 Wyman Street
 Suite 375
 Waltham, MA 02451
 Phone: 781.419.7706

PROJECT:

US WIND, INC
MARYLAND OFFSHORE WIND PROJECT
OFFSHORE EXPORT CABLE COMMON CORRIDOR
OFFSHORE MARYLAND AND DELAWARE

TITLE:

PLAN & PROFILE 703+00.00 - 740+00.00

DRAWN BY: LC

CHECKED BY: GR/KB


APPROVED BY: KB

DATE: AUGUST 2023


PROJ. NO.: 016310.0085

FILE: (C1) 370+00.00 - 740+00.00.dwg

Version: 2017/10/21

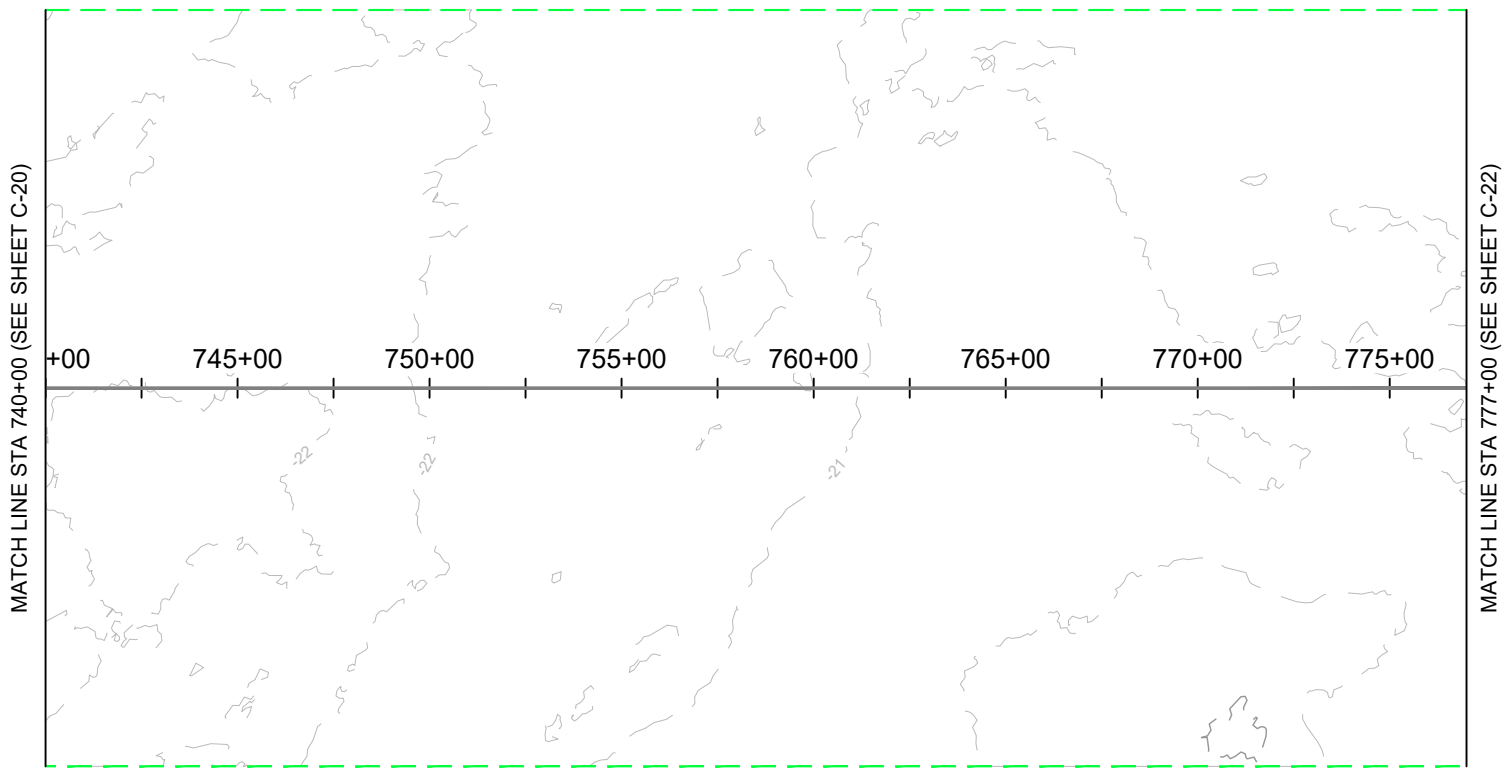


PLAN VIEW

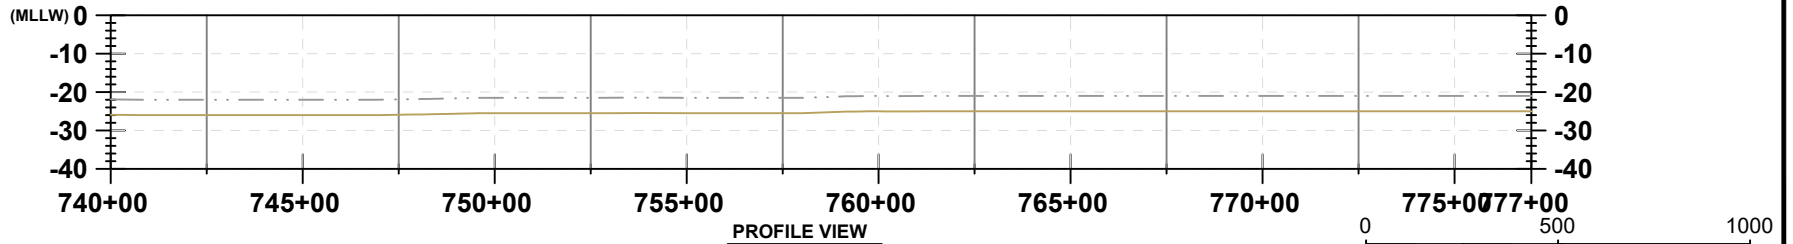

PROFILE VIEW

LEGEND:

- EXISTING GRADE
- EXPORT CABLE (buried 1-3 meters)
- OFFSHORE EXPORT CABLE CORRIDOR 1
- OFFSHORE EXPORT CABLE CORRIDOR 2
- OFFSHORE EXPORT CABLE COMMON CORRIDOR

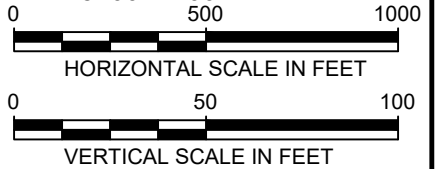



404 Wyman Street
 Suite 375
 Waltham, MA 02451
 Phone: 781.419.7706


PROJECT:	US WIND, INC MARYLAND OFFSHORE WIND PROJECT OFFSHORE EXPORT CABLE COMMON CORRIDOR OFFSHORE MARYLAND AND DELAWARE
TITLE:	PLAN & PROFILE 740+00.00 - 777+00.00

DRAWN BY:	LC
CHECKED BY:	GR/KB
APPROVED BY:	KB
DATE:	AUGUST 2023
PROJ. NO.:	016310.0085
FILE:	(C1) 740+00.00 - 1110+00.00.dwg

Version: 2017/10/21

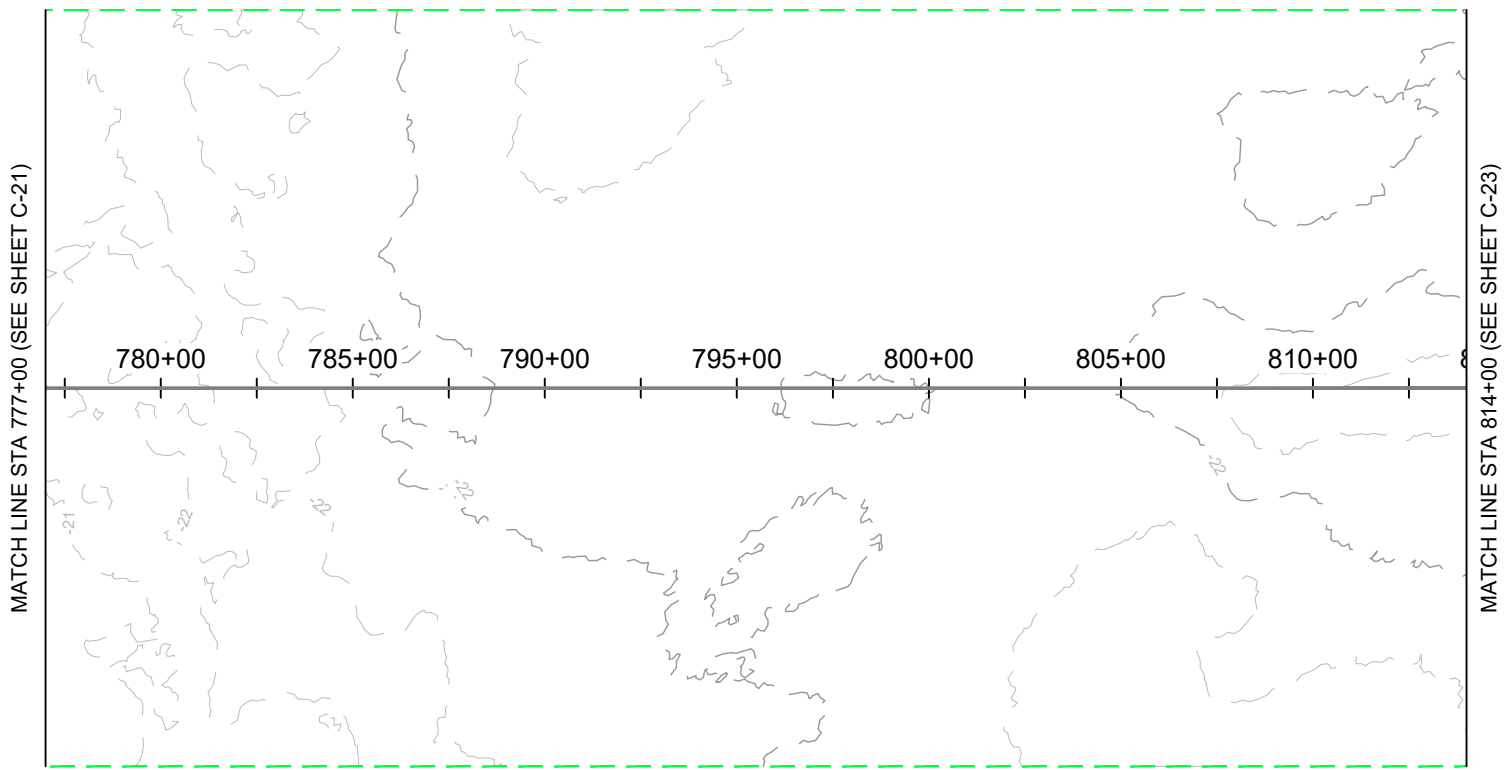


PLAN VIEW

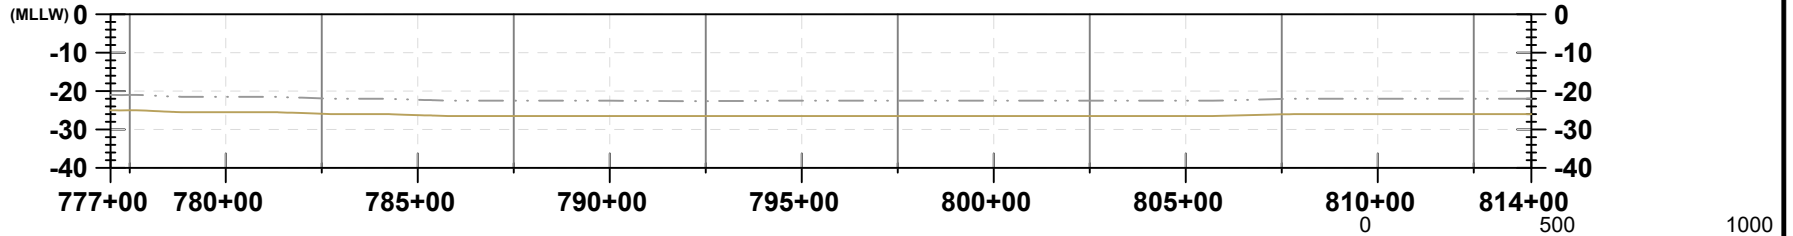

PROFILE VIEW

LEGEND:

- EXISTING GRADE
- EXPORT CABLE (buried 1-3 meters)
- OFFSHORE EXPORT CABLE CORRIDOR 1
- OFFSHORE EXPORT CABLE CORRIDOR 2
- OFFSHORE EXPORT CABLE COMMON CORRIDOR

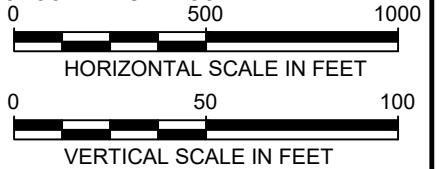



404 Wyman Street
 Suite 375
 Waltham, MA 02451
 Phone: 781.419.7706


PROJECT:	US WIND, INC MARYLAND OFFSHORE WIND PROJECT OFFSHORE EXPORT CABLE COMMON CORRIDOR OFFSHORE MARYLAND AND DELAWARE
TITLE:	PLAN & PROFILE 777+00.00 - 814+00.00

DRAWN BY:	LC
CHECKED BY:	GR/KB
APPROVED BY:	KB
DATE:	AUGUST 2023
PROJ. NO.:	016310.0085
FILE:	(C1) 740+00.00 - 1110+00.00.dwg
C-22	

Version: 2017/10/21

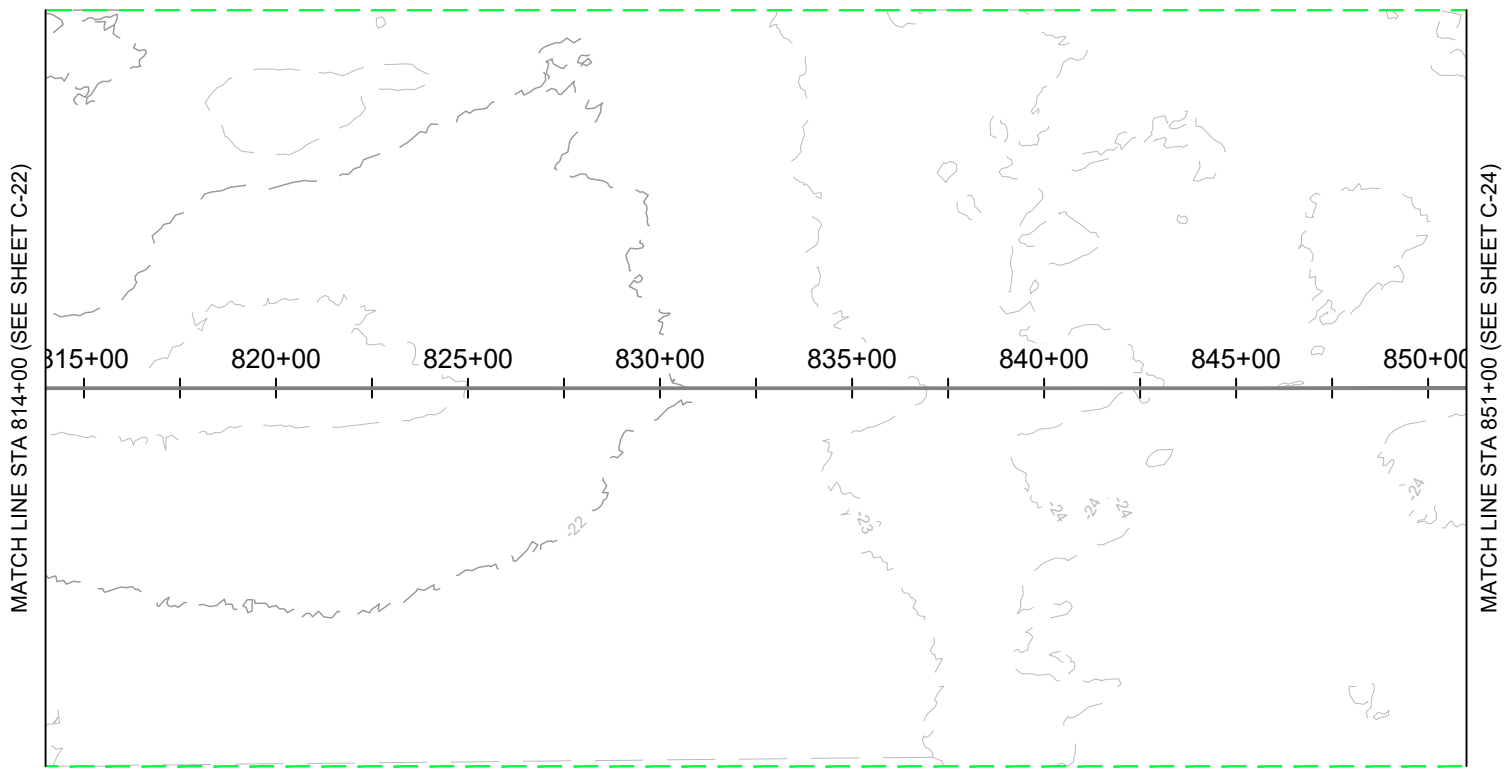


PLAN VIEW

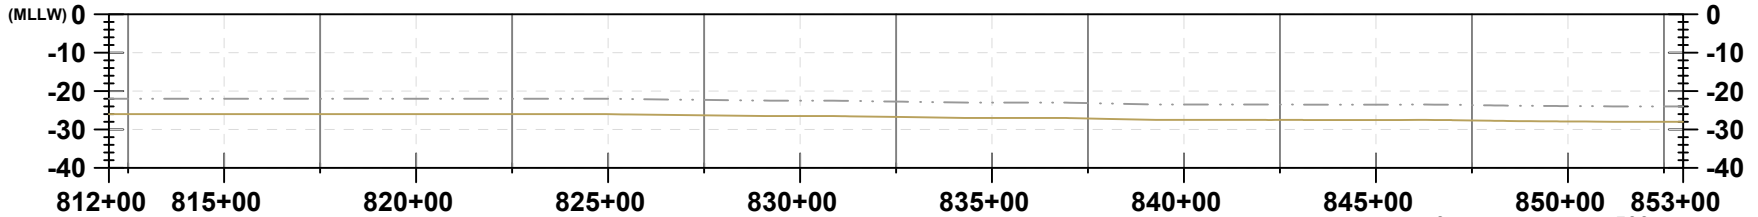

PROFILE VIEW

LEGEND:

- EXISTING GRADE
- EXPORT CABLE (buried 1-3 meters)
- OFFSHORE EXPORT CABLE CORRIDOR 1
- OFFSHORE EXPORT CABLE CORRIDOR 2
- OFFSHORE EXPORT CABLE COMMON CORRIDOR

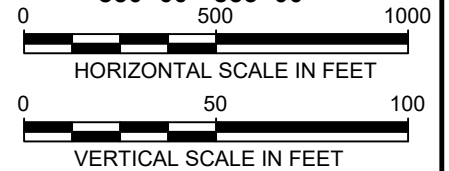



404 Wyman Street
 Suite 375
 Waltham, MA 02451
 Phone: 781.419.7706


PROJECT:	US WIND, INC MARYLAND OFFSHORE WIND PROJECT OFFSHORE EXPORT CABLE COMMON CORRIDOR OFFSHORE MARYLAND AND DELAWARE
TITLE:	PLAN & PROFILE 814+00.00 - 851+00.00

DRAWN BY:	LC
CHECKED BY:	GR/KB
APPROVED BY:	KB
DATE:	AUGUST 2023
PROJ. NO.:	016310.0085
FILE:	(C1) 740+00.00 - 1110+00.00.dwg
C-23	

Version: 2017/10/21

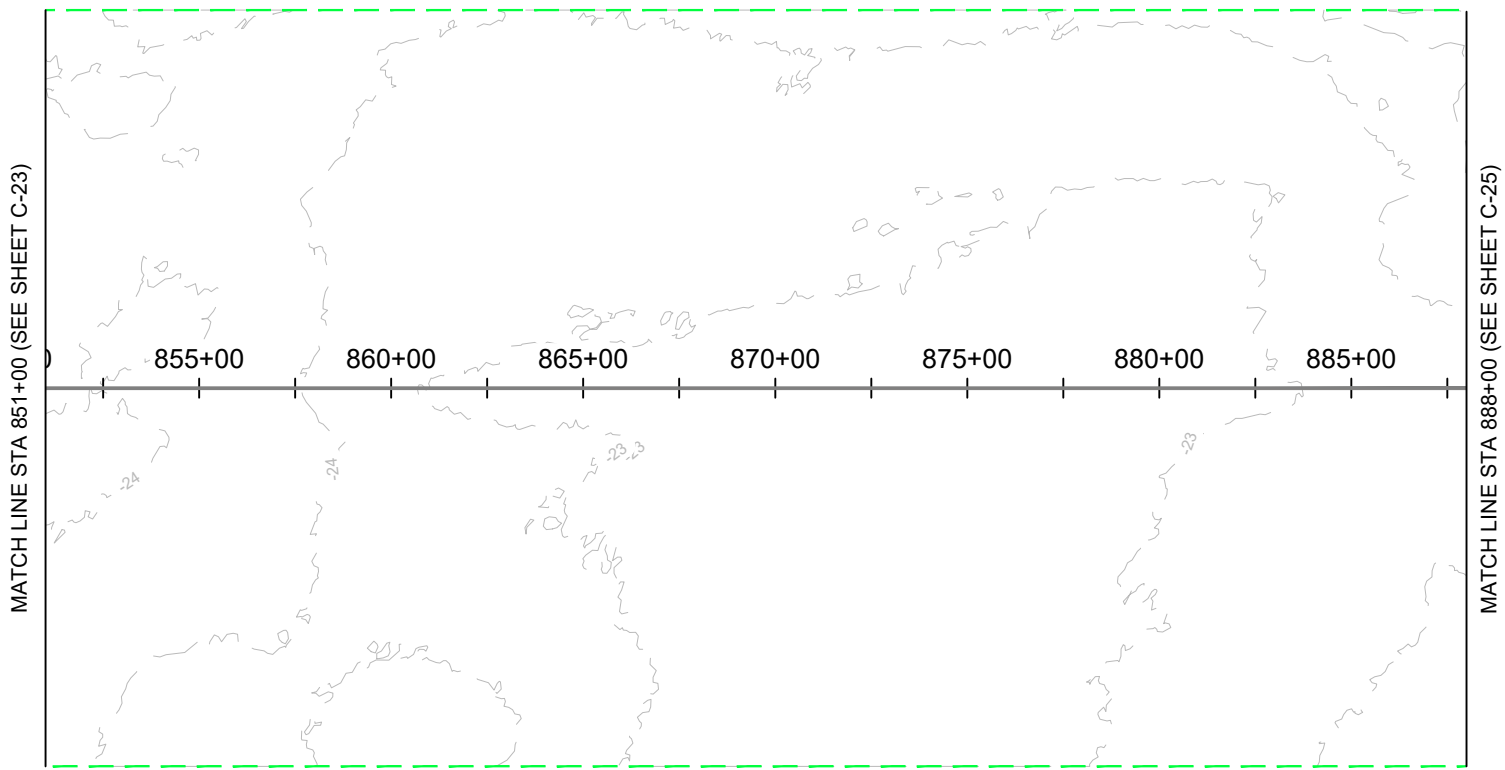


PLAN VIEW

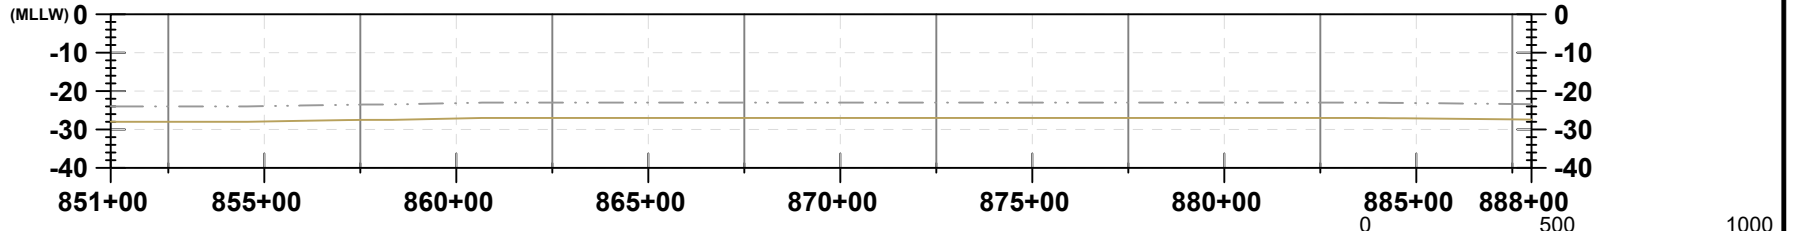

PROFILE VIEW

LEGEND:

- EXISTING GRADE
- EXPORT CABLE (buried 1-3 meters)
- OFFSHORE EXPORT CABLE CORRIDOR 1
- OFFSHORE EXPORT CABLE CORRIDOR 2
- OFFSHORE EXPORT CABLE COMMON CORRIDOR

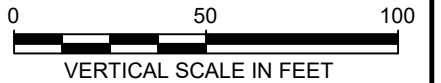



404 Wyman Street
 Suite 375
 Waltham, MA 02451
 Phone: 781.419.7706


PROJECT:	US WIND, INC MARYLAND OFFSHORE WIND PROJECT OFFSHORE EXPORT CABLE COMMON CORRIDOR OFFSHORE MARYLAND AND DELAWARE
TITLE:	PLAN & PROFILE 851+00.00 - 888+00.00

DRAWN BY:	LC
CHECKED BY:	GR/KB
APPROVED BY:	KB
DATE:	AUGUST 2023
PROJ. NO.:	016310.0085
FILE:	(C1) 740+00.00 - 1110+00.00.dwg

Version: 2017/10/21

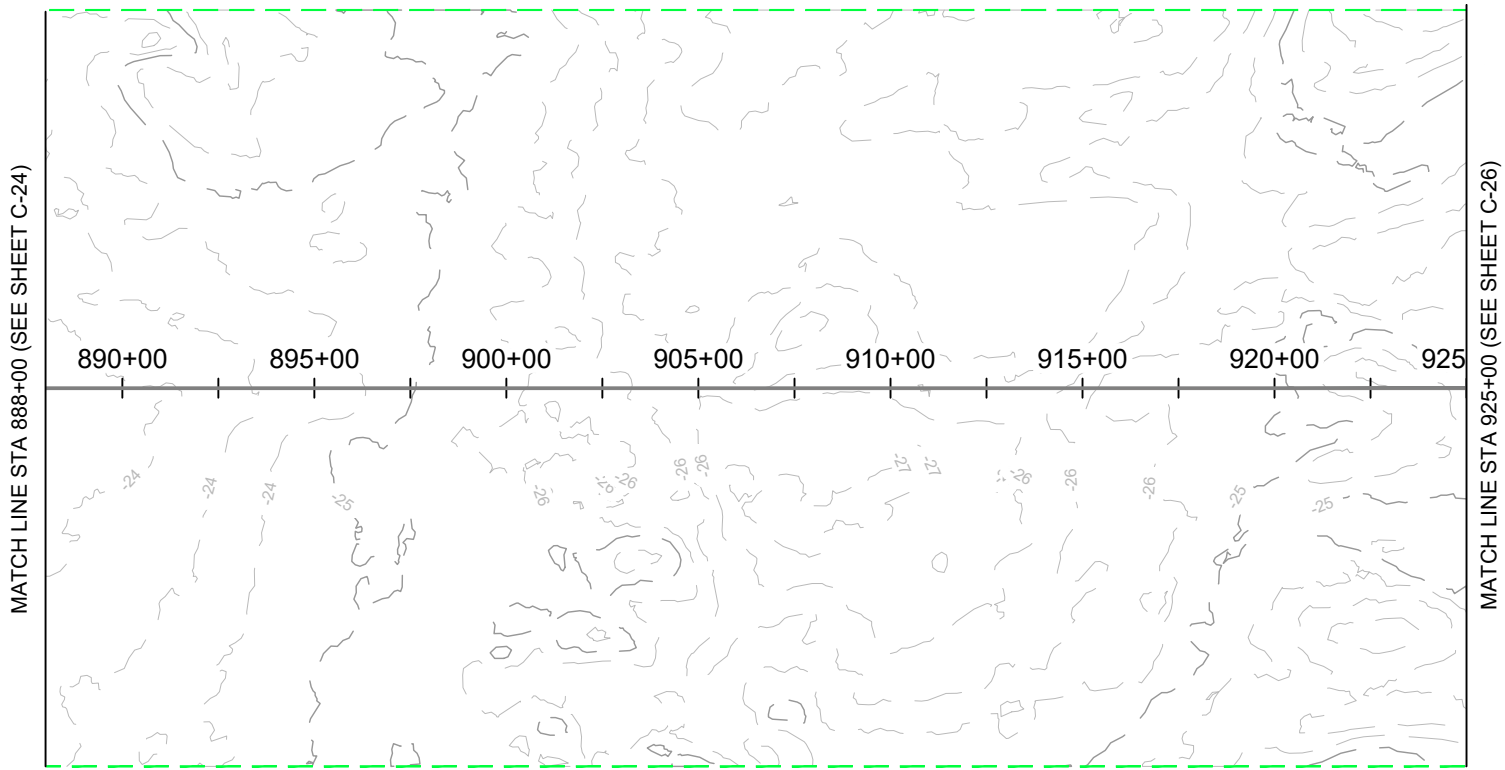

PLAN VIEW

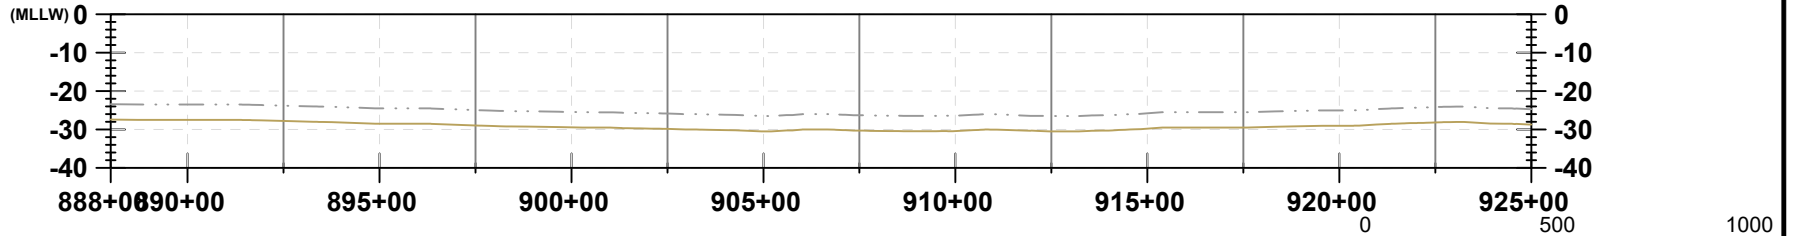

PROFILE VIEW

LEGEND:

- EXISTING GRADE
- EXPORT CABLE (buried 1-3 meters)
- OFFSHORE EXPORT CABLE CORRIDOR 1
- OFFSHORE EXPORT CABLE CORRIDOR 2
- OFFSHORE EXPORT CABLE COMMON CORRIDOR



404 Wyman Street
 Suite 375
 Waltham, MA 02451
 Phone: 781.419.7706

PROJECT:

US WIND, INC
MARYLAND OFFSHORE WIND PROJECT
OFFSHORE EXPORT CABLE COMMON CORRIDOR
OFFSHORE MARYLAND AND DELAWARE

TITLE:

PLAN & PROFILE 888+00.00 - 925+00.00

DRAWN BY: LC

CHECKED BY: GR/KB


APPROVED BY: KB

DATE: AUGUST 2023


PROJ. NO.: 016310.0085

FILE: (C1) 740+00.00 - 1110+00.00.dwg

Version: 2017/10/21

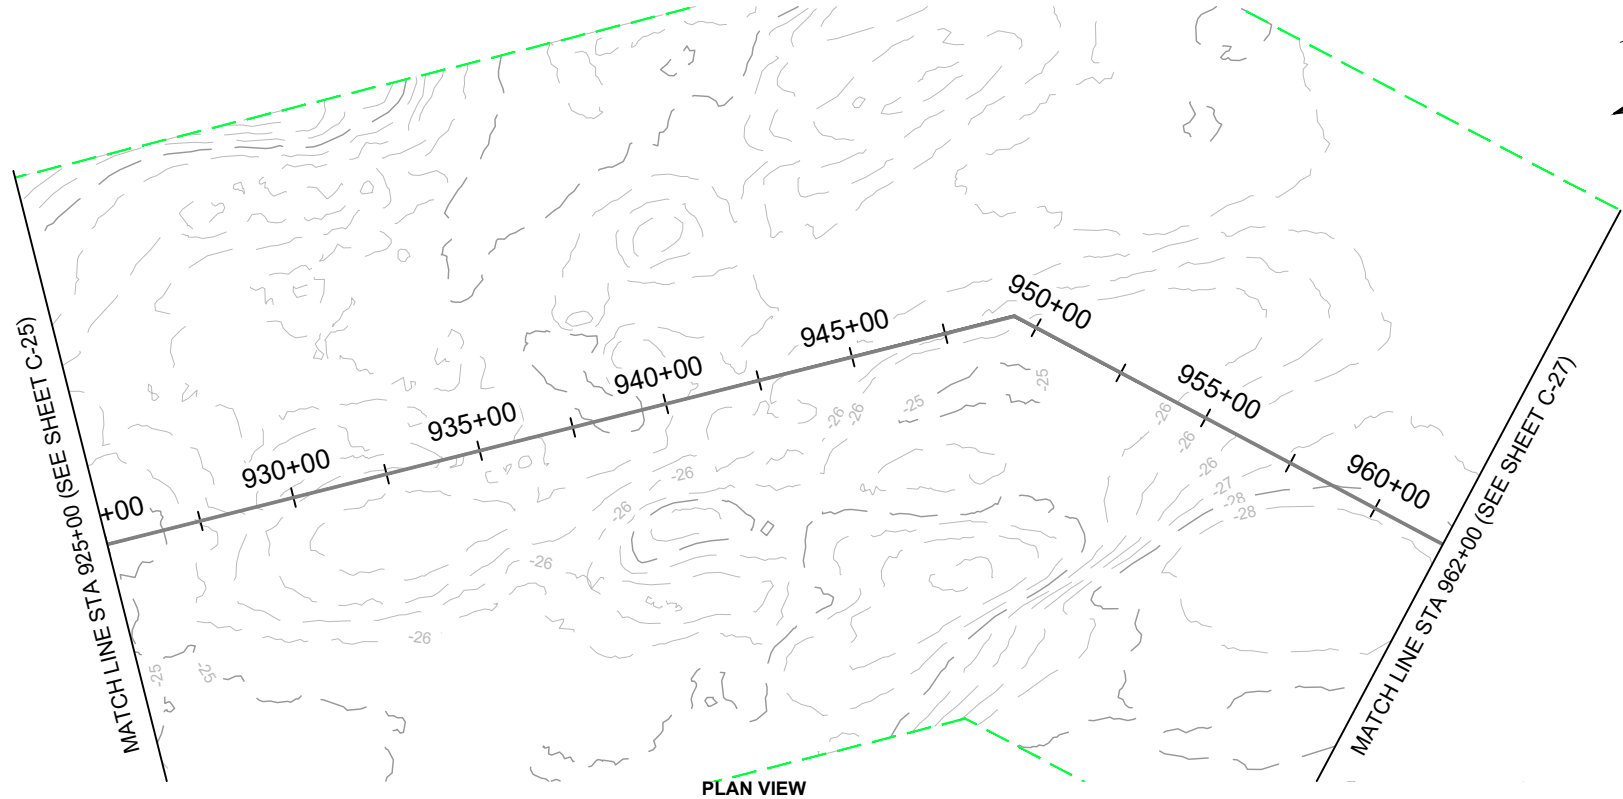


PLAN VIEW

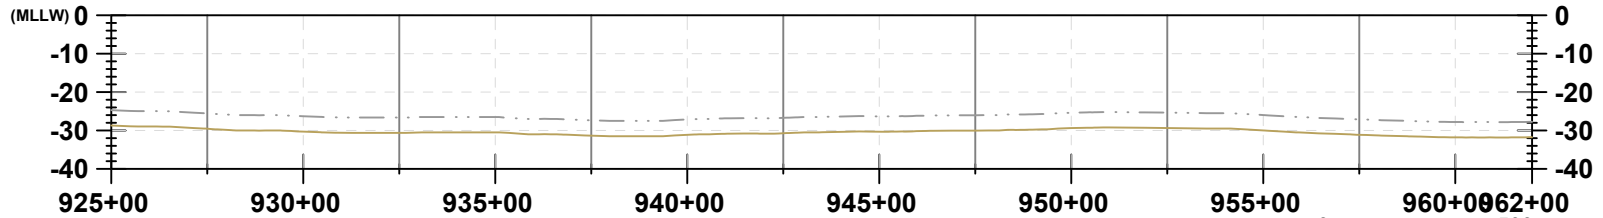

PROFILE VIEW

LEGEND:

- EXISTING GRADE
- EXPORT CABLE (buried 1-3 meters)
- OFFSHORE EXPORT CABLE CORRIDOR 1
- OFFSHORE EXPORT CABLE CORRIDOR 2
- OFFSHORE EXPORT CABLE COMMON CORRIDOR

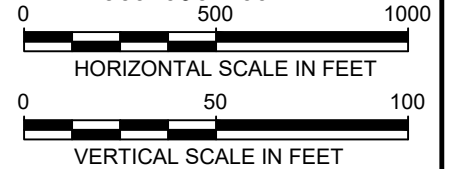

404 Wyman Street
 Suite 375
 Waltham, MA 02451
 Phone: 781.419.7706

PROJECT:


**US WIND, INC
 MARYLAND OFFSHORE WIND PROJECT
 OFFSHORE EXPORT CABLE COMMON CORRIDOR
 OFFSHORE MARYLAND AND DELAWARE**

TITLE:


PLAN & PROFILE 925+00.00 - 962+00.00

DRAWN BY:	LC
CHECKED BY:	GR/KB
APPROVED BY:	KB
DATE:	AUGUST 2023
PROJ. NO.:	016310.0085
FILE:	(C1) 740+00.00 - 1110+00.00.dwg

Version: 2017/10/21

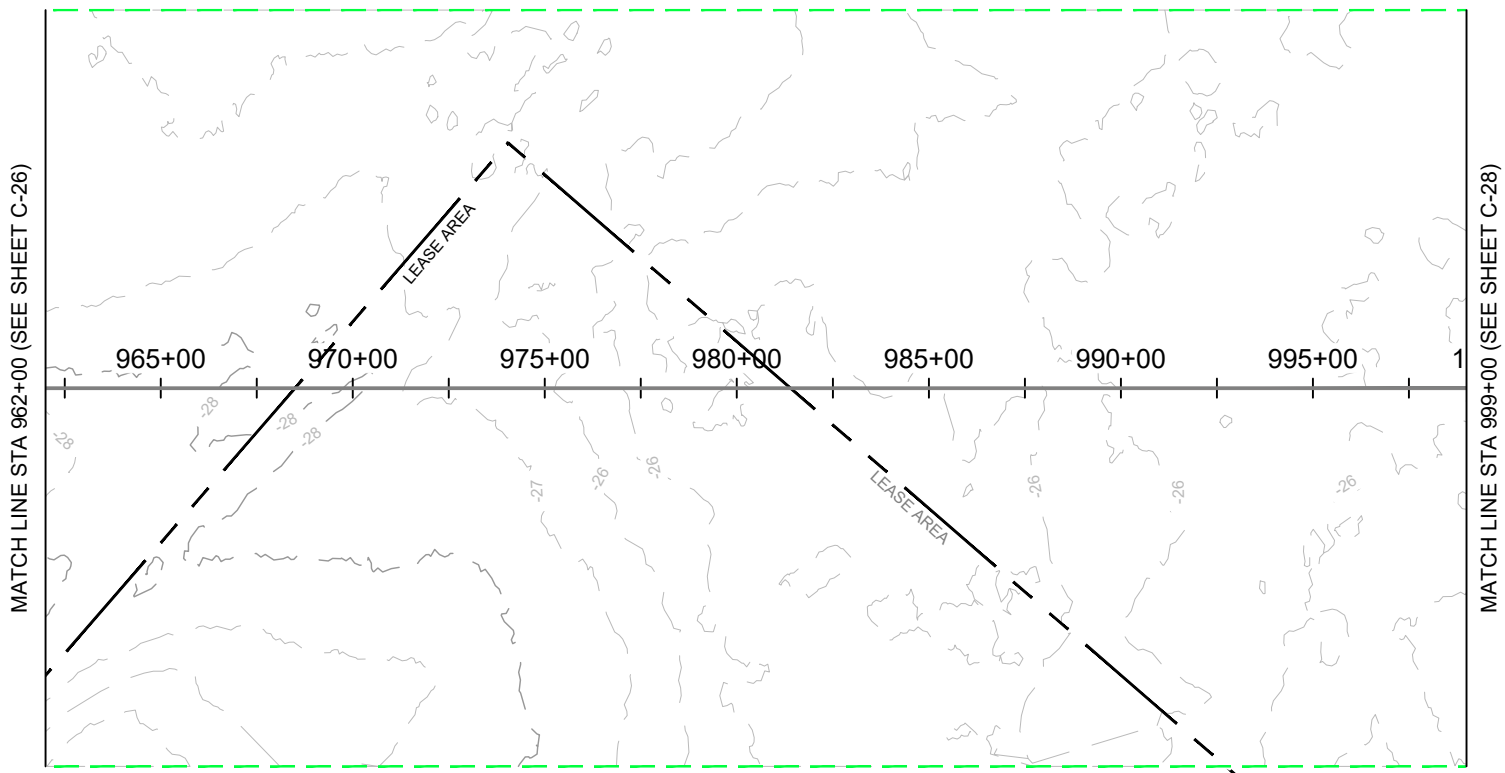


PLAN VIEW

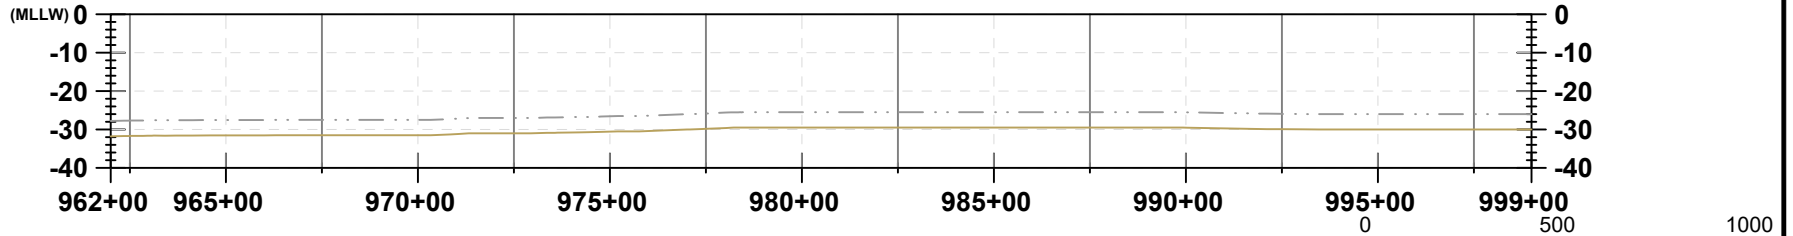

PROFILE VIEW

LEGEND:

- EXISTING GRADE
- EXPORT CABLE (buried 1-3 meters)
- OFFSHORE EXPORT CABLE CORRIDOR 1
- OFFSHORE EXPORT CABLE CORRIDOR 2
- OFFSHORE EXPORT CABLE COMMON CORRIDOR

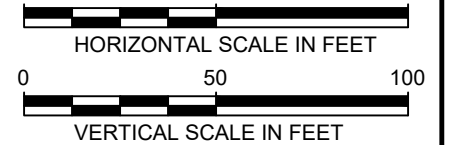

404 Wyman Street
 Suite 375
 Waltham, MA 02451
 Phone: 781.419.7706

PROJECT:


**US WIND, INC
 MARYLAND OFFSHORE WIND PROJECT
 OFFSHORE EXPORT CABLE COMMON CORRIDOR
 OFFSHORE MARYLAND AND DELAWARE**

TITLE:


PLAN & PROFILE 962+00.00 - 999+00.00

DRAWN BY:	LC
CHECKED BY:	GR/KB
APPROVED BY:	KB
DATE:	AUGUST 2023
PROJ. NO.:	016310.0085
FILE:	(C1) 740+00.00 - 1110+00.00.dwg

Version: 2017/10/21

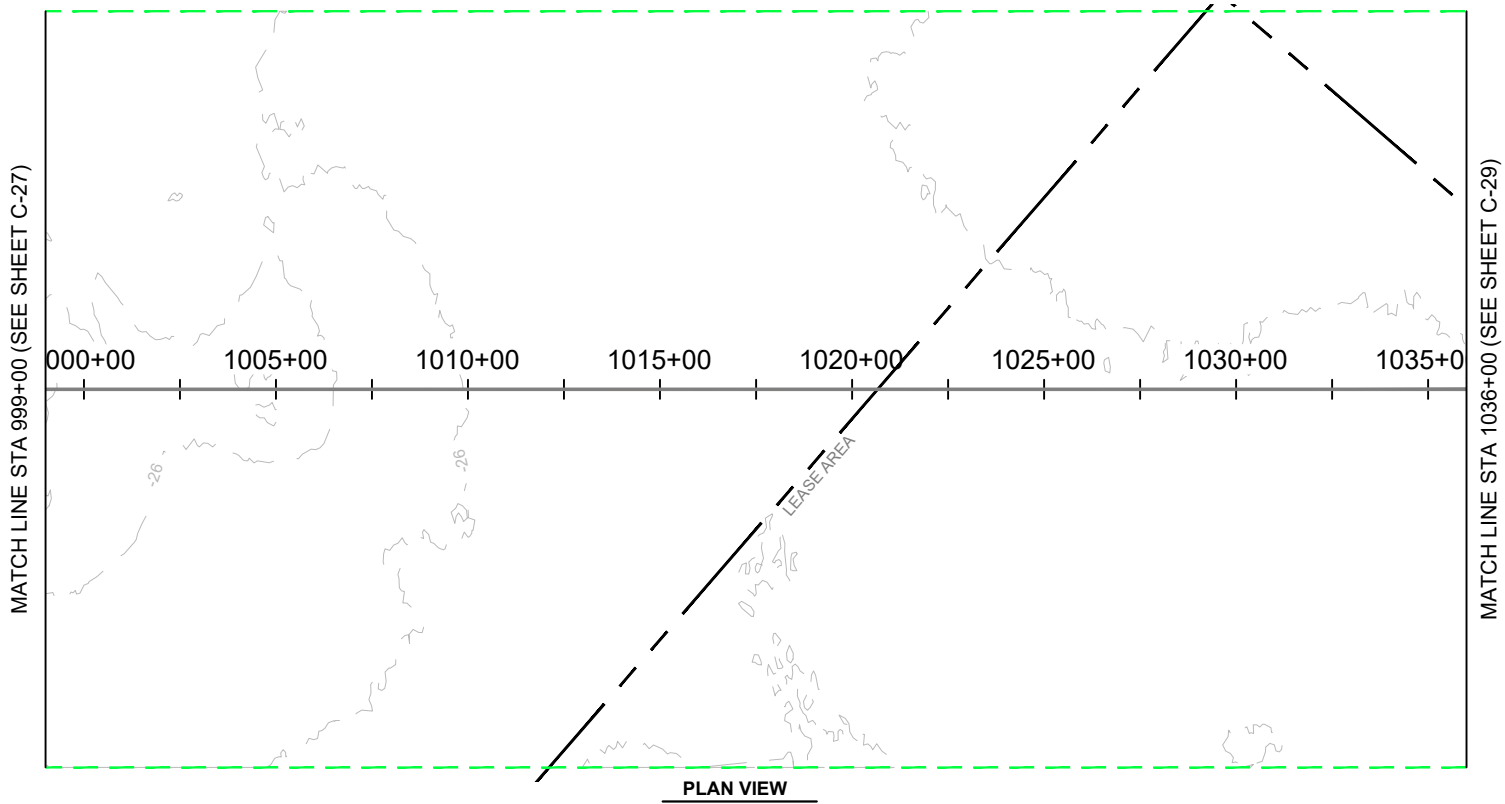


PLAN VIEW

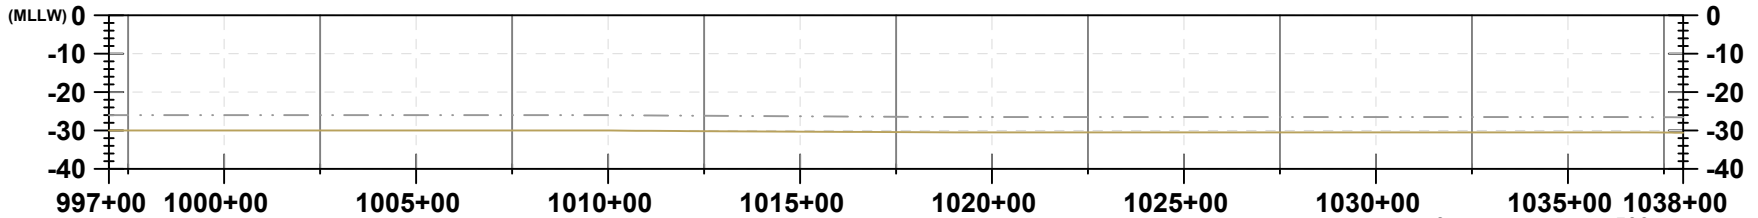

PROFILE VIEW

LEGEND:

- EXISTING GRADE
- EXPORT CABLE (buried 1-3 meters)
- OFFSHORE EXPORT CABLE CORRIDOR 1
- OFFSHORE EXPORT CABLE CORRIDOR 2
- OFFSHORE EXPORT CABLE COMMON CORRIDOR

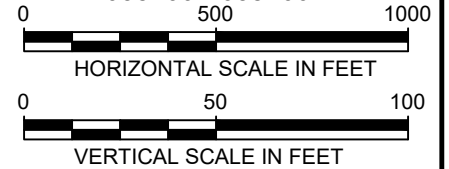



404 Wyman Street
 Suite 375
 Waltham, MA 02451
 Phone: 781.419.7706


PROJECT:	US WIND, INC MARYLAND OFFSHORE WIND PROJECT OFFSHORE EXPORT CABLE COMMON CORRIDOR OFFSHORE MARYLAND AND DELAWARE
TITLE:	PLAN & PROFILE 999+00.00 - 1036+00.00

DRAWN BY:	LC
CHECKED BY:	GR/KB
APPROVED BY:	KB
DATE:	AUGUST 2023
PROJ. NO.:	016310.0085
FILE:	(C1) 740+00.00 - 1110+00.00.dwg

Version: 2017/10/21

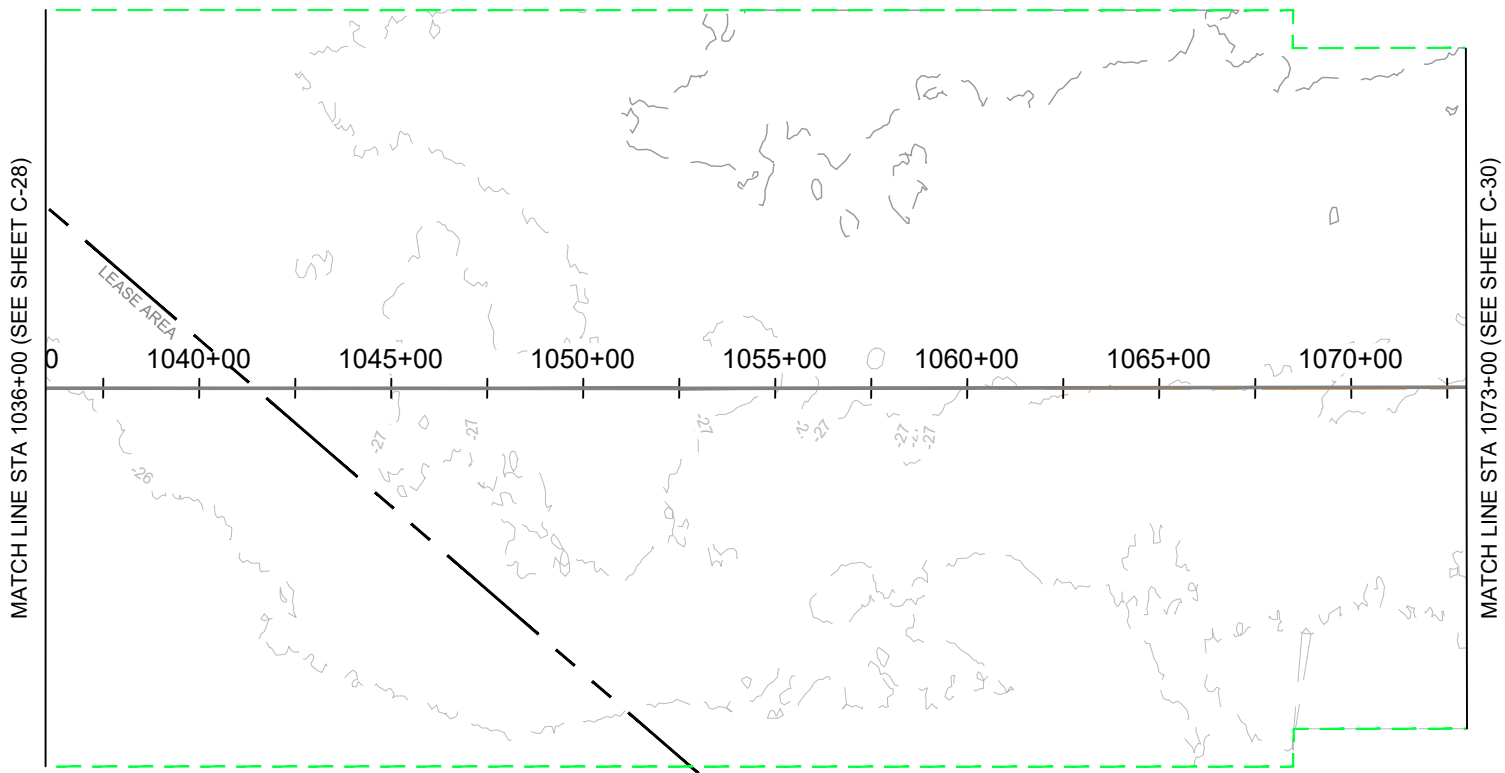

PLAN VIEW

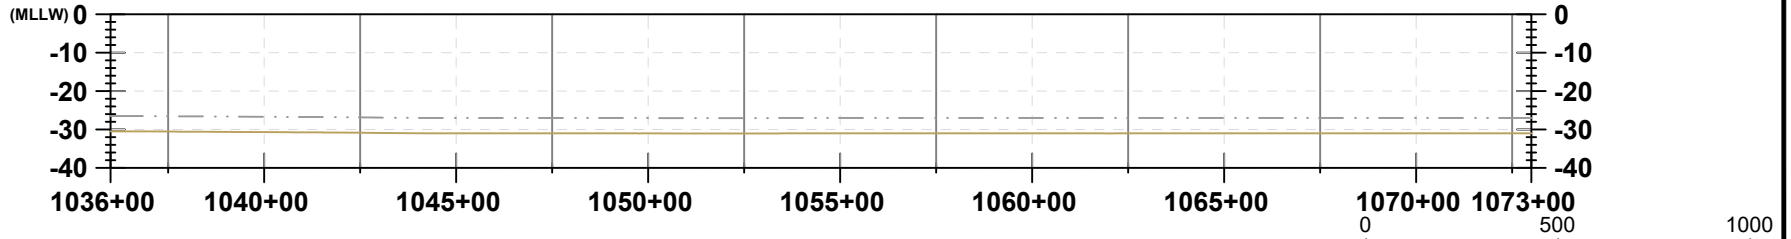

PROFILE VIEW

LEGEND:

- EXISTING GRADE
- EXPORT CABLE (buried 1-3 meters)
- OFFSHORE EXPORT CABLE CORRIDOR 1
- OFFSHORE EXPORT CABLE CORRIDOR 2
- OFFSHORE EXPORT CABLE COMMON CORRIDOR



404 Wyman Street
 Suite 375
 Waltham, MA 02451
 Phone: 781.419.7706

PROJECT:

US WIND, INC
MARYLAND OFFSHORE WIND PROJECT
OFFSHORE EXPORT CABLE COMMON CORRIDOR
OFFSHORE MARYLAND AND DELAWARE

TITLE:

PLAN & PROFILE 1036+00.00 - 1073+00.00

DRAWN BY: LC

CHECKED BY: GR/KB


APPROVED BY: KB

DATE: AUGUST 2023


PROJ. NO.: 016310.0085

FILE: (C1) 740+00.00 - 1110+00.00.dwg

Version: 2017/10/21

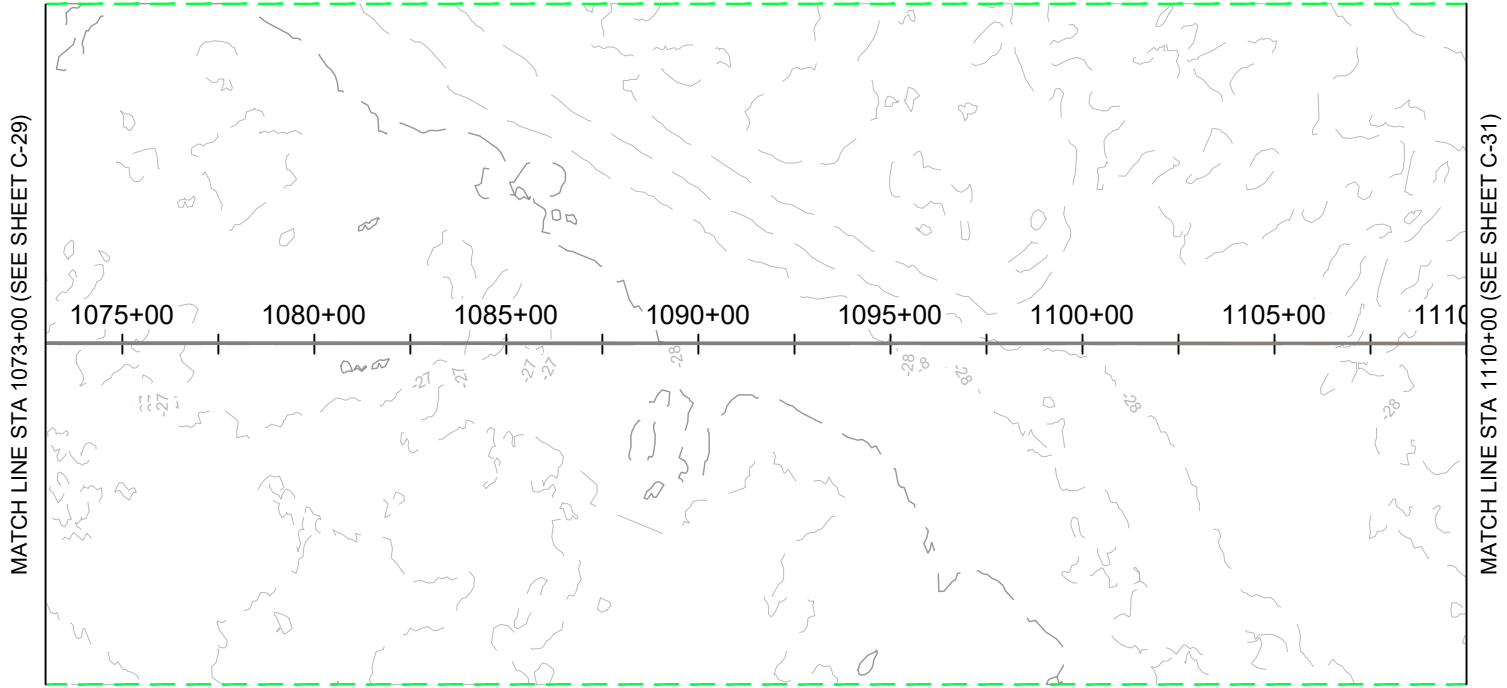


PLAN VIEW

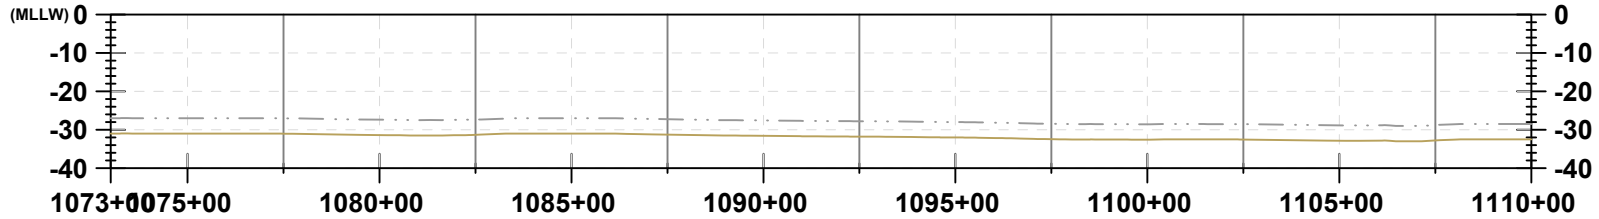


PROFILE VIEW

LEGEND:

- EXISTING GRADE
- EXPORT CABLE (buried 1-3 meters)
- OFFSHORE EXPORT CABLE CORRIDOR 1
- OFFSHORE EXPORT CABLE CORRIDOR 2
- OFFSHORE EXPORT CABLE COMMON CORRIDOR

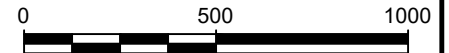

HORIZONTAL SCALE IN FEET

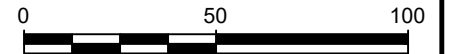

VERTICAL SCALE IN FEET



404 Wyman Street
 Suite 375
 Waltham, MA 02451
 Phone: 781.419.7706

PROJECT:

US WIND, INC
MARYLAND OFFSHORE WIND PROJECT
OFFSHORE EXPORT CABLE COMMON CORRIDOR
OFFSHORE MARYLAND AND DELAWARE

TITLE:

PLAN & PROFILE 1073+00.00 - 1110+00.00

DRAWN BY: LC

CHECKED BY: GR/KB

APPROVED BY: KB


DATE: AUGUST 2023

PROJ. NO.: 016310.0085


FILE: (C1) 740+00.00 - 1110+00.00.dwg

C-30

12/16/2023 10:27:21 AM

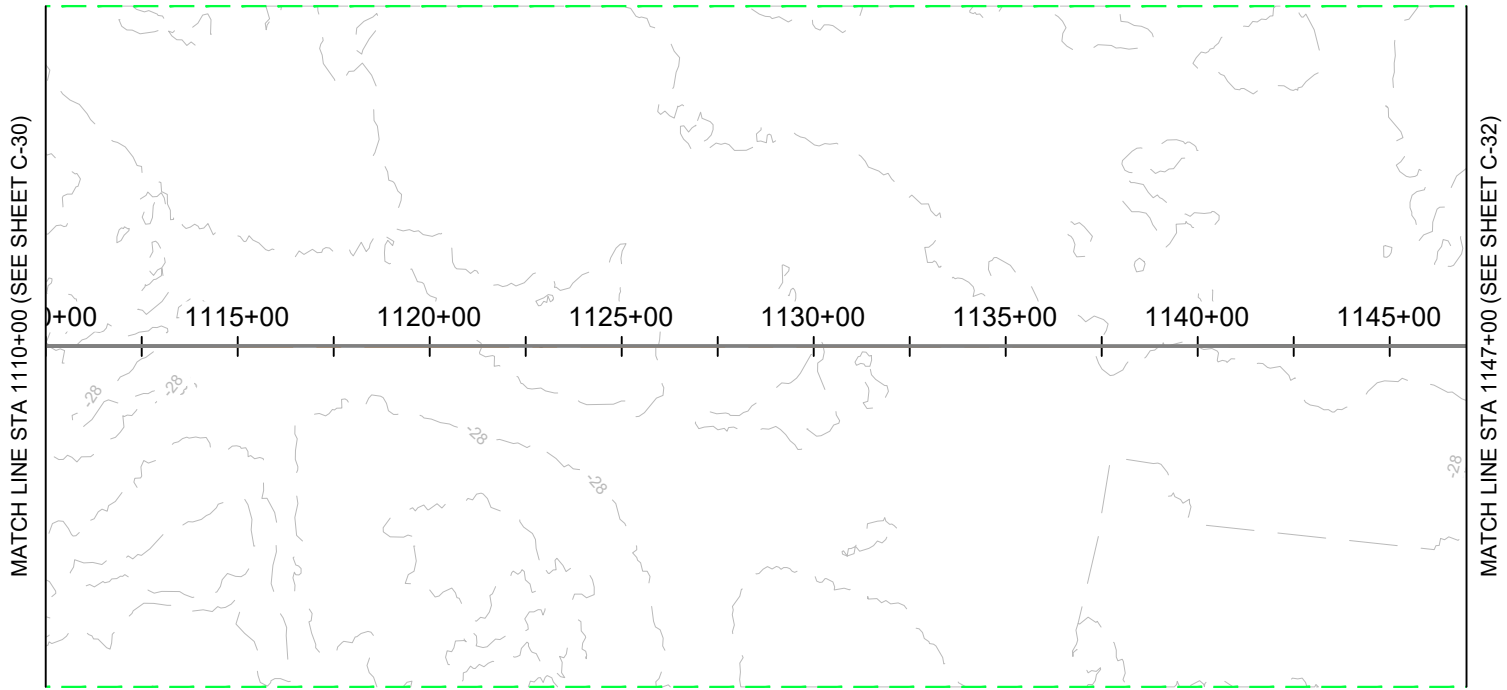


PLAN VIEW

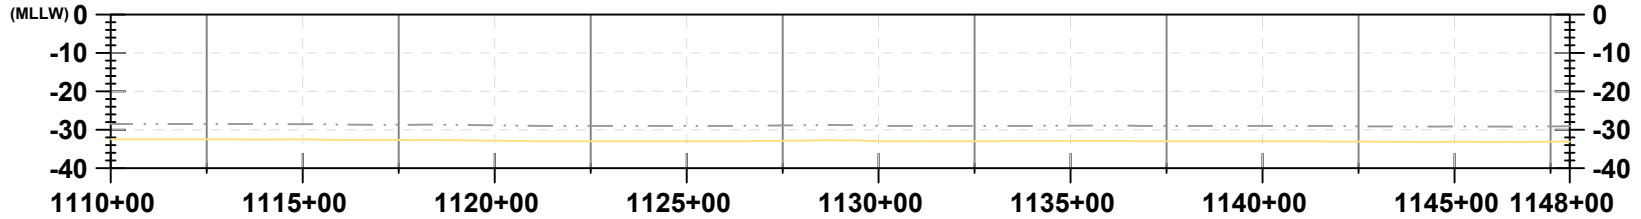

PROFILE VIEW

LEGEND:


- EXISTING GRADE
- EXPORT CABLE (buried 1-3 meters)
- OFFSHORE EXPORT CABLE CORRIDOR 1
- OFFSHORE EXPORT CABLE CORRIDOR 2
- OFFSHORE EXPORT CABLE COMMON CORRIDOR

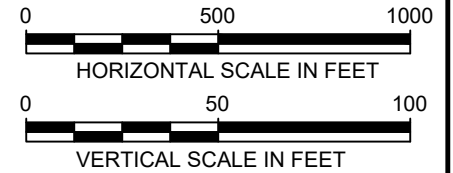



404 Wyman Street
 Suite 375
 Waltham, MA 02451
 Phone: 781.419.7706

PROJECT:	US WIND, INC MARYLAND OFFSHORE WIND PROJECT OFFSHORE EXPORT CABLE COMMON CORRIDOR OFFSHORE MARYLAND AND DELAWARE	DRAWN BY: LC
TITLE:	PLAN & PROFILE 1110+00.00 - 1147+00.00	CHECKED BY: GR/KB
		APPROVED BY: KB
		DATE: AUGUST 2023
		PROJ. NO.: 016310.0085
		FILE: (C1) 1110+00.00 - 1480+00.00.dwg
		C-31

Version: 2017/10/21

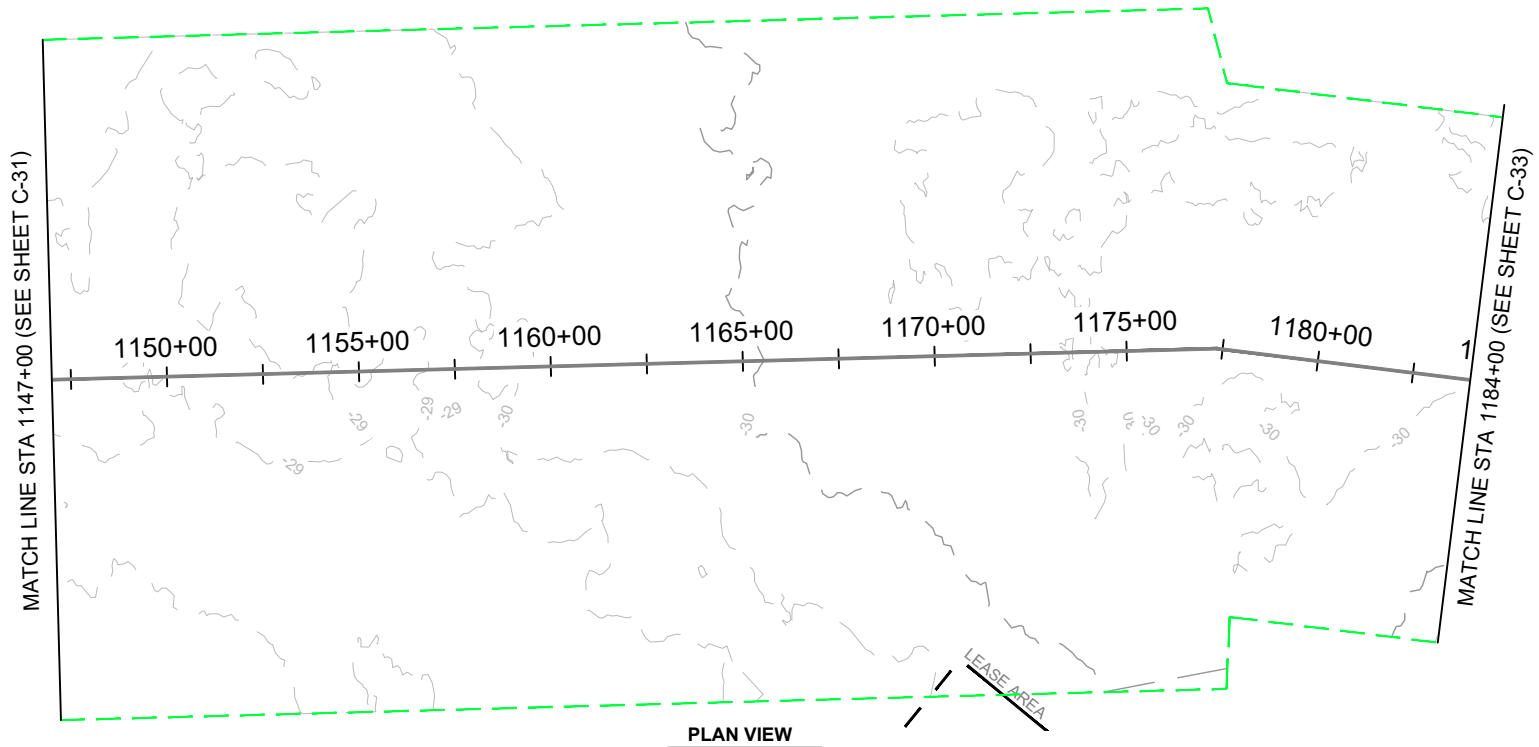


PLAN VIEW

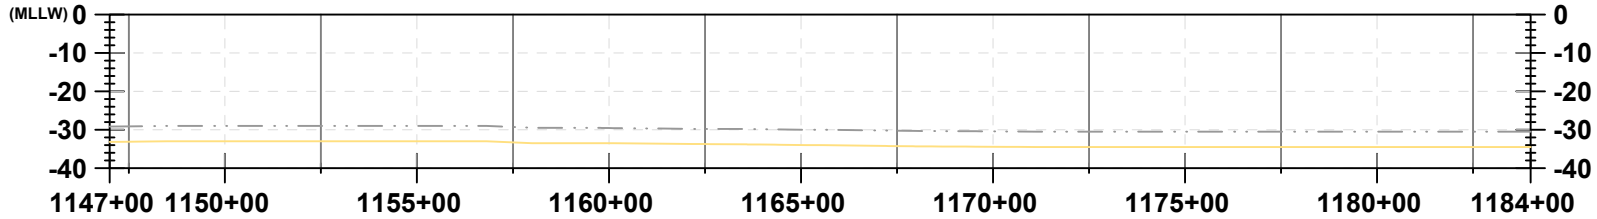

PROFILE VIEW

LEGEND:

- EXISTING GRADE
- EXPORT CABLE (buried 1-3 meters)
- OFFSHORE EXPORT CABLE CORRIDOR 1
- OFFSHORE EXPORT CABLE CORRIDOR 2
- OFFSHORE EXPORT CABLE COMMON CORRIDOR

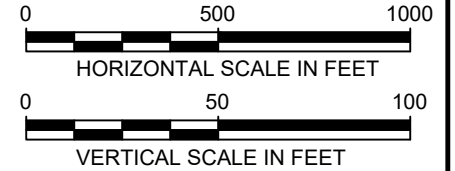

404 Wyman Street
 Suite 375
 Waltham, MA 02451
 Phone: 781.419.7706

PROJECT:

**US WIND, INC
 MARYLAND OFFSHORE WIND PROJECT
 OFFSHORE EXPORT CABLE COMMON CORRIDOR
 OFFSHORE MARYLAND AND DELAWARE**

TITLE:

PLAN & PROFILE 1147+00.00 - 1184+00.00

DRAWN BY: LC

CHECKED BY: GR/KB


APPROVED BY: KB

DATE: AUGUST 2023


PROJ. NO.: 016310.0085

FILE: (C1) 1110+00.00 - 1480+00.00.dwg

Version: 2017/10/21

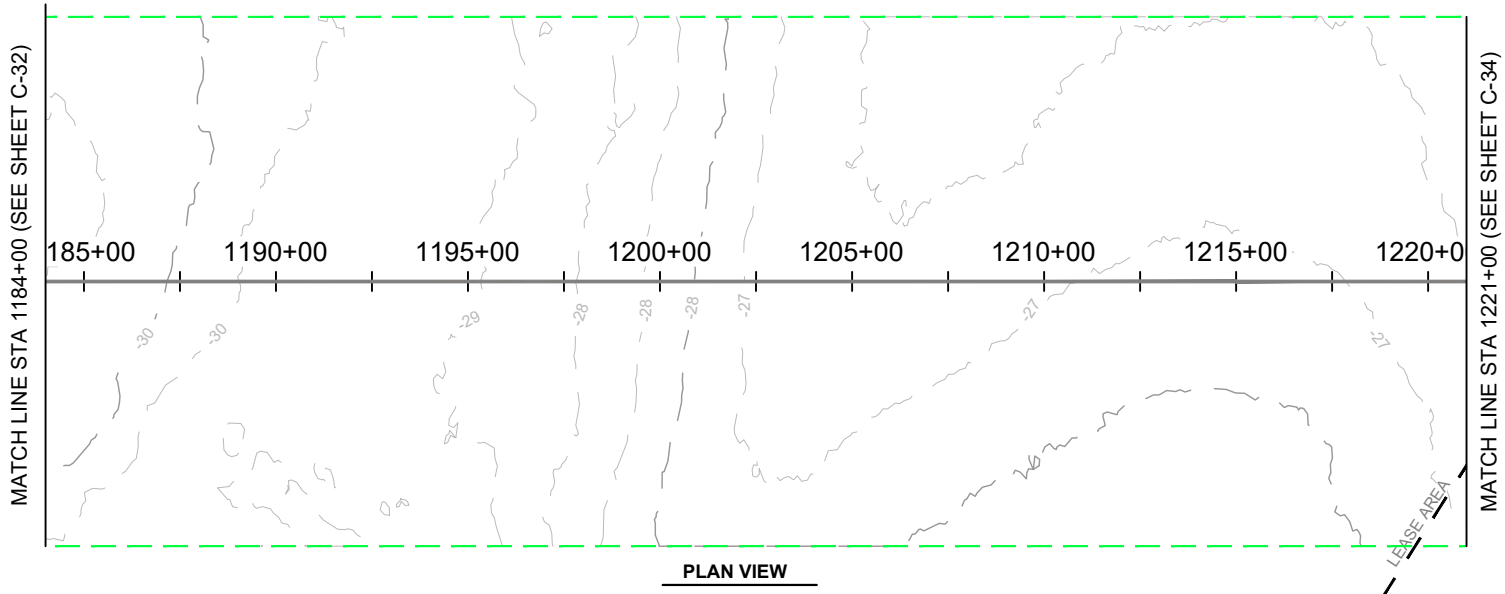


PLAN VIEW

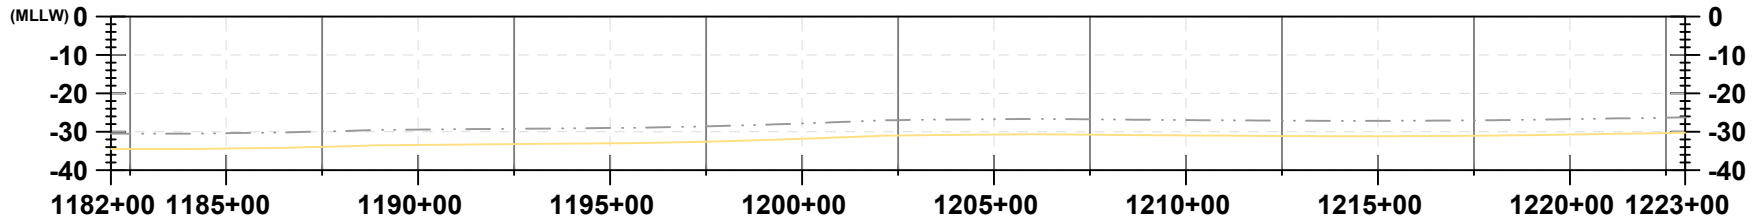

PROFILE VIEW

LEGEND:

- EXISTING GRADE
- EXPORT CABLE (buried 1-3 meters)
- OFFSHORE EXPORT CABLE CORRIDOR 1
- OFFSHORE EXPORT CABLE CORRIDOR 2
- OFFSHORE EXPORT CABLE COMMON CORRIDOR

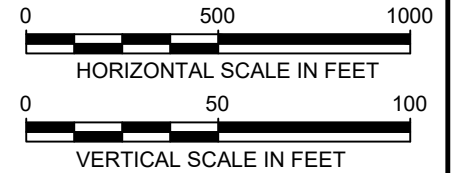

404 Wyman Street
 Suite 375
 Waltham, MA 02451
 Phone: 781.419.7706

PROJECT:

US WIND, INC
MARYLAND OFFSHORE WIND PROJECT
OFFSHORE EXPORT CABLE COMMON CORRIDOR
OFFSHORE MARYLAND AND DELAWARE

TITLE:

PLAN & PROFILE 1184+00.00 - 1221+00.00

DRAWN BY:

LC

CHECKED BY:

GR/KB

APPROVED BY:

KB

DATE:

AUGUST 2023

PROJ. NO.:



016310.0085

FILE:

(C1) 1110+00.00 - 1480+00.00.dwg


C-33

Version: 2017/10/21

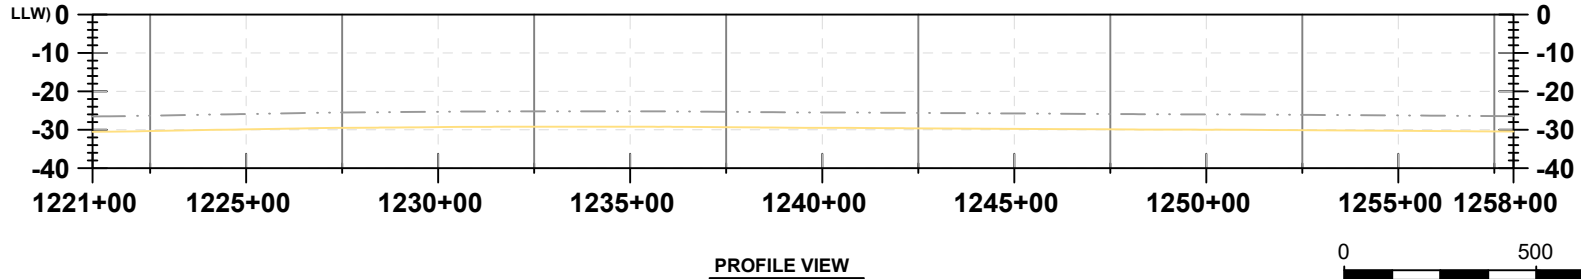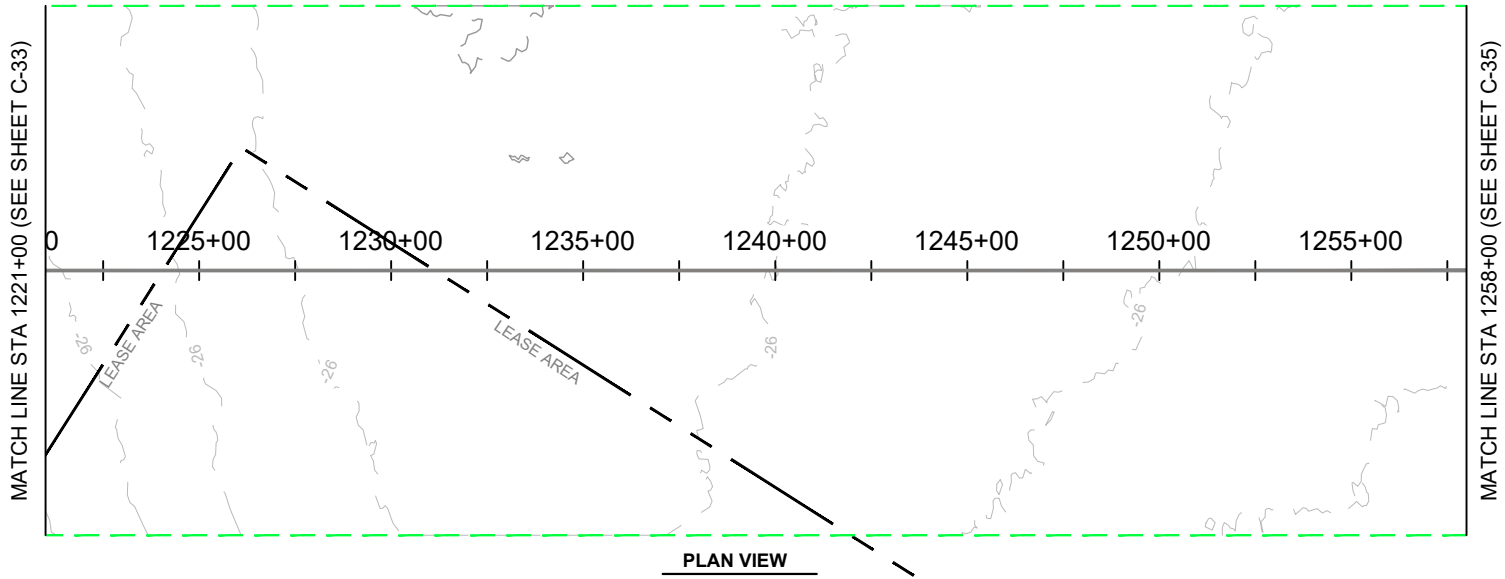

LEGEND:

- EXISTING GRADE
- EXPORT CABLE (buried 1-3 meters)
- OFFSHORE EXPORT CABLE CORRIDOR 1
- OFFSHORE EXPORT CABLE CORRIDOR 2
- OFFSHORE EXPORT CABLE COMMON CORRIDOR


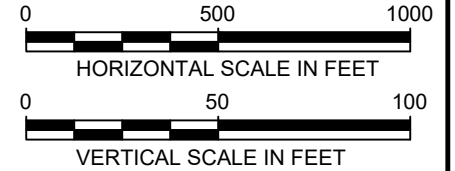



404 Wyman Street
 Suite 375
 Waltham, MA 02451
 Phone: 781.419.7706

PROJECT:	US WIND, INC MARYLAND OFFSHORE WIND PROJECT OFFSHORE EXPORT CABLE COMMON CORRIDOR OFFSHORE MARYLAND AND DELAWARE
TITLE:	PLAN & PROFILE 1221+00.00 - 1258+00.00


DRAWN BY:	LC
CHECKED BY:	GR/KB
APPROVED BY:	KB
DATE:	AUGUST 2023
PROJ. NO.:	016310.0085
FILE:	(C1) 1110+00.00 - 1480+00.00.dwg
C-34	

Version: 2017/10/21

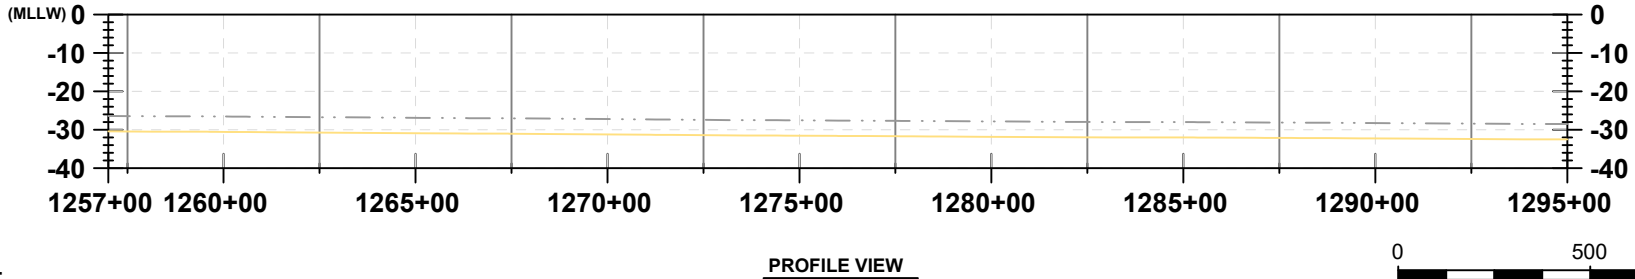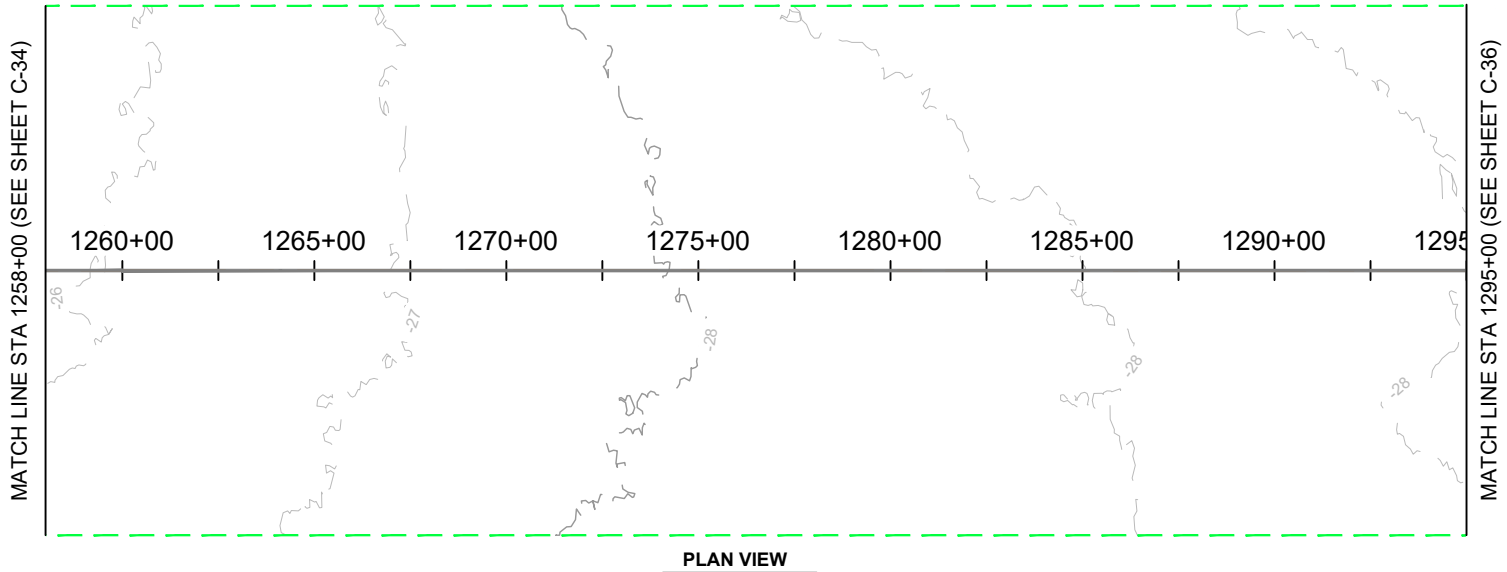

LEGEND:

- EXISTING GRADE
- EXPORT CABLE (buried 1-3 meters)
- OFFSHORE EXPORT CABLE CORRIDOR 1
- OFFSHORE EXPORT CABLE CORRIDOR 2
- OFFSHORE EXPORT CABLE COMMON CORRIDOR

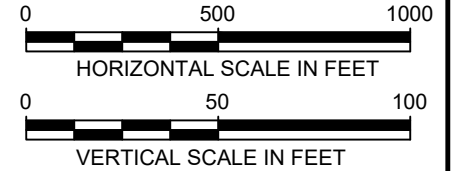



404 Wyman Street
 Suite 375
 Waltham, MA 02451
 Phone: 781.419.7706


PROJECT:	US WIND, INC MARYLAND OFFSHORE WIND PROJECT OFFSHORE EXPORT CABLE COMMON CORRIDOR OFFSHORE MARYLAND AND DELAWARE
TITLE:	PLAN & PROFILE 1258+00.00 - 1295+00.00

DRAWN BY:	LC
CHECKED BY:	GR/KB
APPROVED BY:	KB
DATE:	AUGUST 2023
PROJ. NO.:	016310.0085
FILE:	(C1) 1110+00.00 - 1480+00.00.dwg
C-35	

Version: 2017/10/21

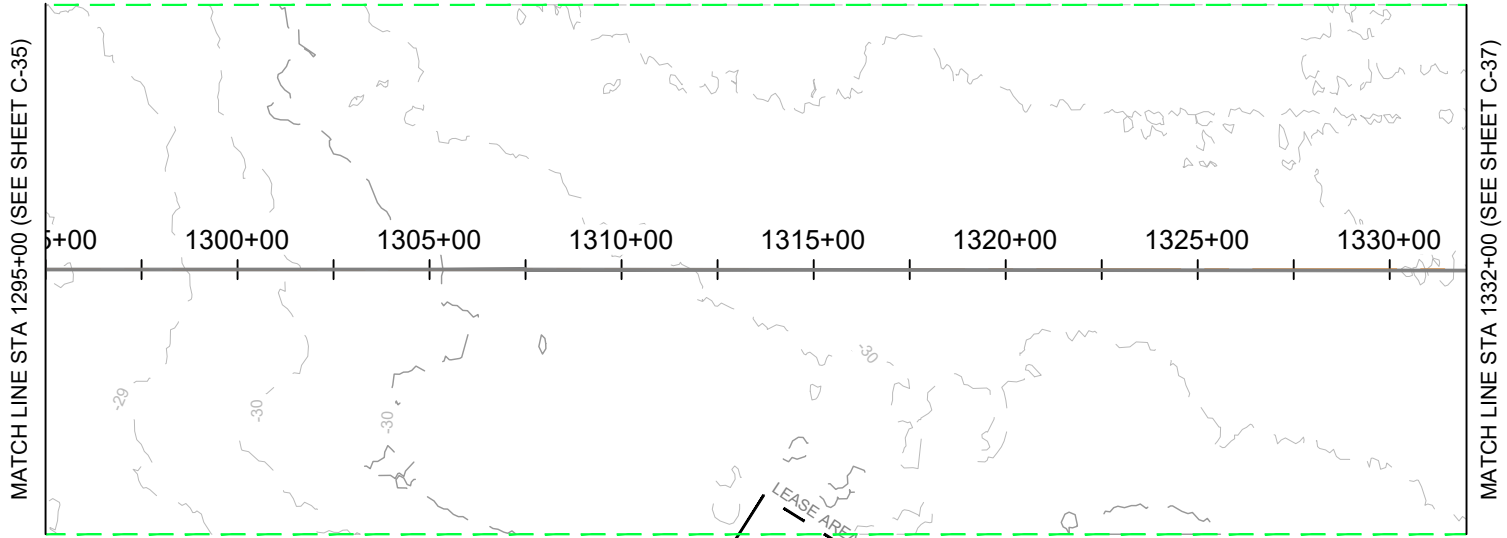


PLAN VIEW

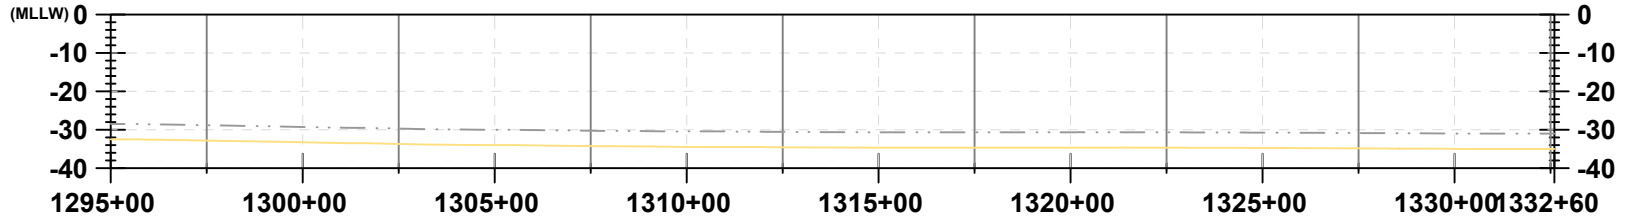

PROFILE VIEW

LEGEND:

- EXISTING GRADE
- EXPORT CABLE (buried 1-3 meters)
- OFFSHORE EXPORT CABLE CORRIDOR 1
- OFFSHORE EXPORT CABLE CORRIDOR 2
- OFFSHORE EXPORT CABLE COMMON CORRIDOR

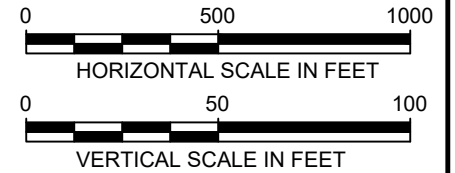

404 Wyman Street
 Suite 375
 Waltham, MA 02451
 Phone: 781.419.7706

PROJECT:

**US WIND, INC
 MARYLAND OFFSHORE WIND PROJECT
 OFFSHORE EXPORT CABLE COMMON CORRIDOR
 OFFSHORE MARYLAND AND DELAWARE**

TITLE:

PLAN & PROFILE 1295+00.00 - 1332+00.00

DRAWN BY:

LC

CHECKED BY:

GR/KB

APPROVED BY:

KB

DATE:

AUGUST 2023

PROJ. NO.:



016310.0085

FILE:

(C1) 1110+00.00 - 1480+00.00.dwg


C-36

Version: 2017/10/21

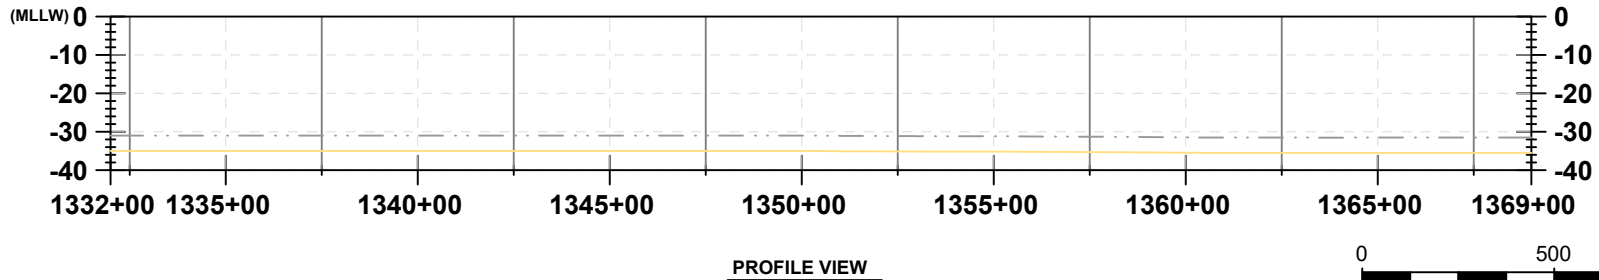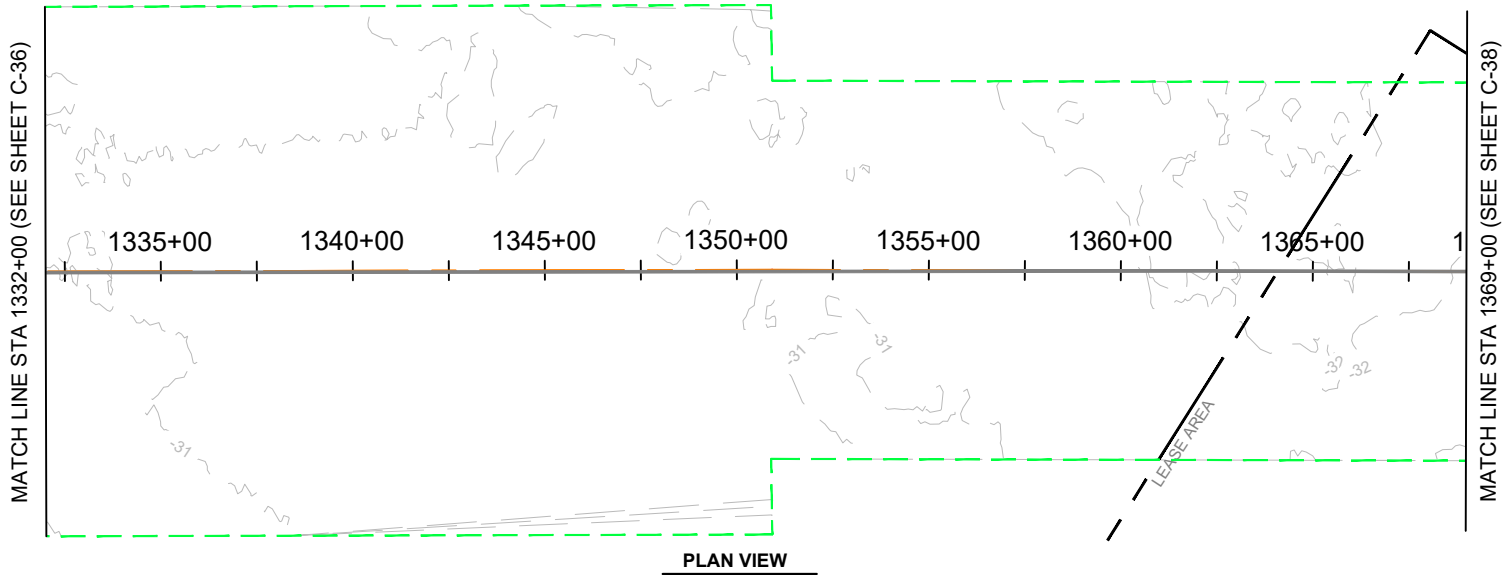

LEGEND:

- EXISTING GRADE
- EXPORT CABLE (buried 1-3 meters)
- OFFSHORE EXPORT CABLE CORRIDOR 1
- OFFSHORE EXPORT CABLE CORRIDOR 2
- OFFSHORE EXPORT CABLE COMMON CORRIDOR


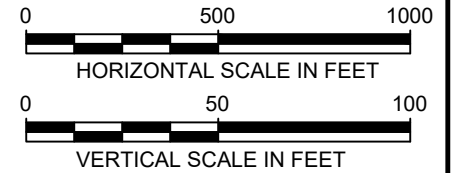



404 Wyman Street
 Suite 375
 Waltham, MA 02451
 Phone: 781.419.7706


PROJECT:	US WIND, INC MARYLAND OFFSHORE WIND PROJECT OFFSHORE EXPORT CABLE COMMON CORRIDOR OFFSHORE MARYLAND AND DELAWARE
TITLE:	PLAN & PROFILE 1332+00.00 - 1369+00.00

DRAWN BY:	LC
CHECKED BY:	GR/KB
APPROVED BY:	KB
DATE:	AUGUST 2023
PROJ. NO.:	016310.0085
FILE:	(C1) 1110+00.00 - 1480+00.00.dwg
C-37	

Version: 2017/10/21

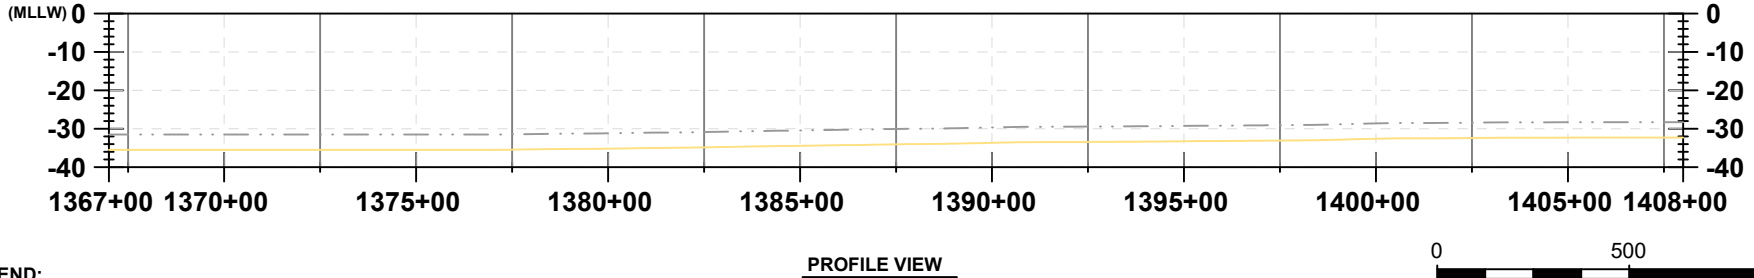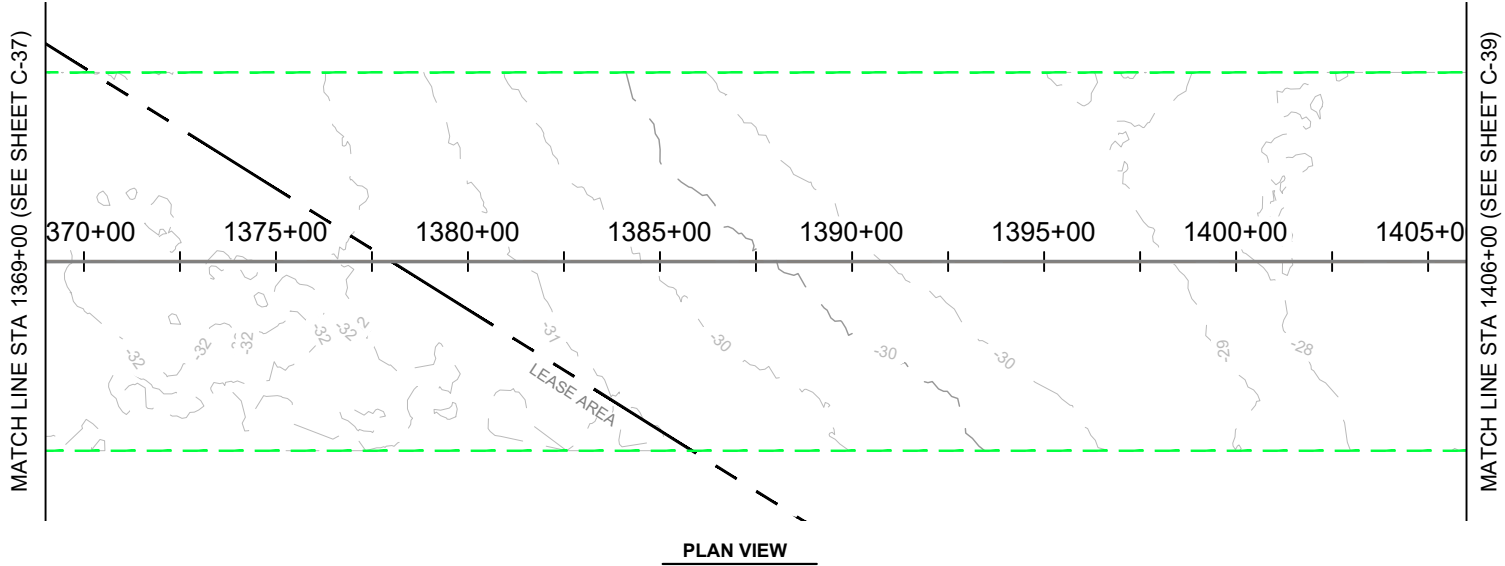

- LEGEND:**
- EXISTING GRADE
 - EXPORT CABLE (buried 1-3 meters)
 - - - - - OFFSHORE EXPORT CABLE CORRIDOR 1
 - - - - - OFFSHORE EXPORT CABLE CORRIDOR 2
 - - - - - OFFSHORE EXPORT CABLE COMMON CORRIDOR

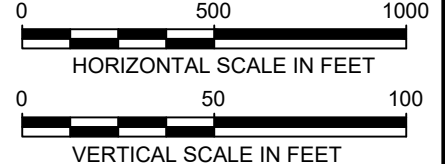



404 Wyman Street
 Suite 375
 Waltham, MA 02451
 Phone: 781.419.7706

PROJECT: **US WIND, INC**
MARYLAND OFFSHORE WIND PROJECT
OFFSHORE EXPORT CABLE COMMON CORRIDOR
OFFSHORE MARYLAND AND DELAWARE


TITLE: **PLAN & PROFILE 1369+00.00 - 1406+00.00**

DRAWN BY:	LC
CHECKED BY:	GR/KB
APPROVED BY:	KB
DATE:	AUGUST 2023
PROJ. NO.:	016310.0085
FILE:	(C1) 1110+00.00 - 1480+00.00.dwg

Version: 2017/10/21

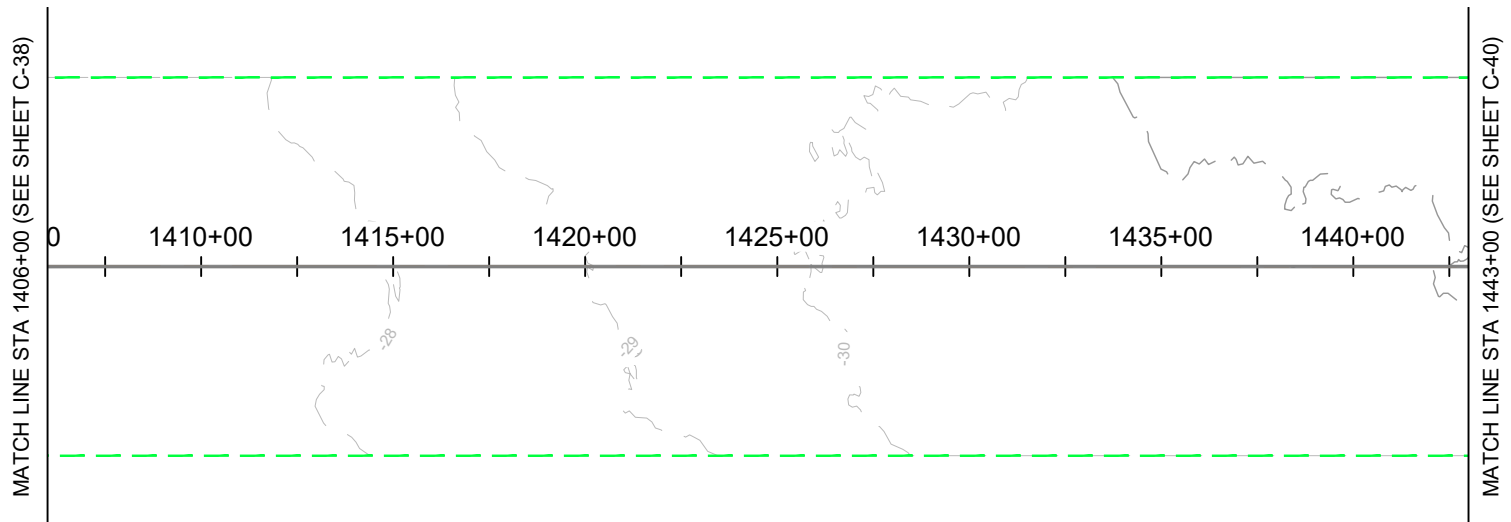


PLAN VIEW

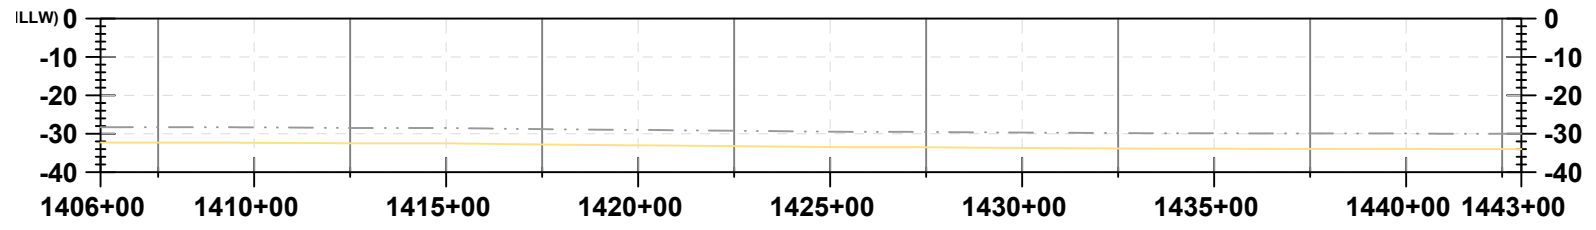

PROFILE VIEW

LEGEND:

- EXISTING GRADE
- EXPORT CABLE (buried 1-3 meters)
- OFFSHORE EXPORT CABLE CORRIDOR 1
- OFFSHORE EXPORT CABLE CORRIDOR 2
- OFFSHORE EXPORT CABLE COMMON CORRIDOR

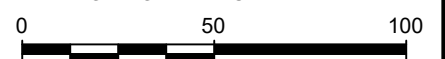




404 Wyman Street
 Suite 375
 Waltham, MA 02451
 Phone: 781.419.7706

PROJECT: **US WIND, INC**
MARYLAND OFFSHORE WIND PROJECT
OFFSHORE EXPORT CABLE COMMON CORRIDOR
OFFSHORE MARYLAND AND DELAWARE

TITLE: **PLAN & PROFILE 1406+00.00 - 1443+00.00**


DRAWN BY:	LC
CHECKED BY:	GR/KB
APPROVED BY:	KB
DATE:	AUGUST 2023
PROJ. NO.:	016310.0085
FILE:	(C1) 1110+00.00 - 1480+00.00.dwg

Version: 2017/10/21

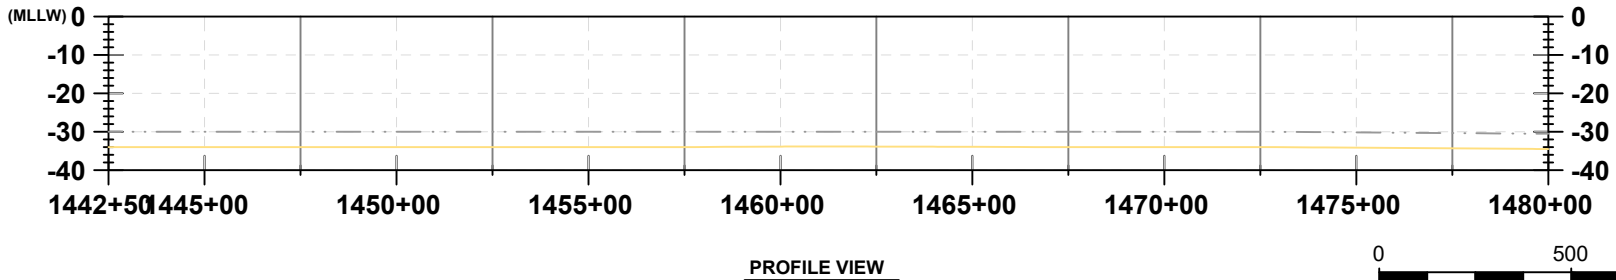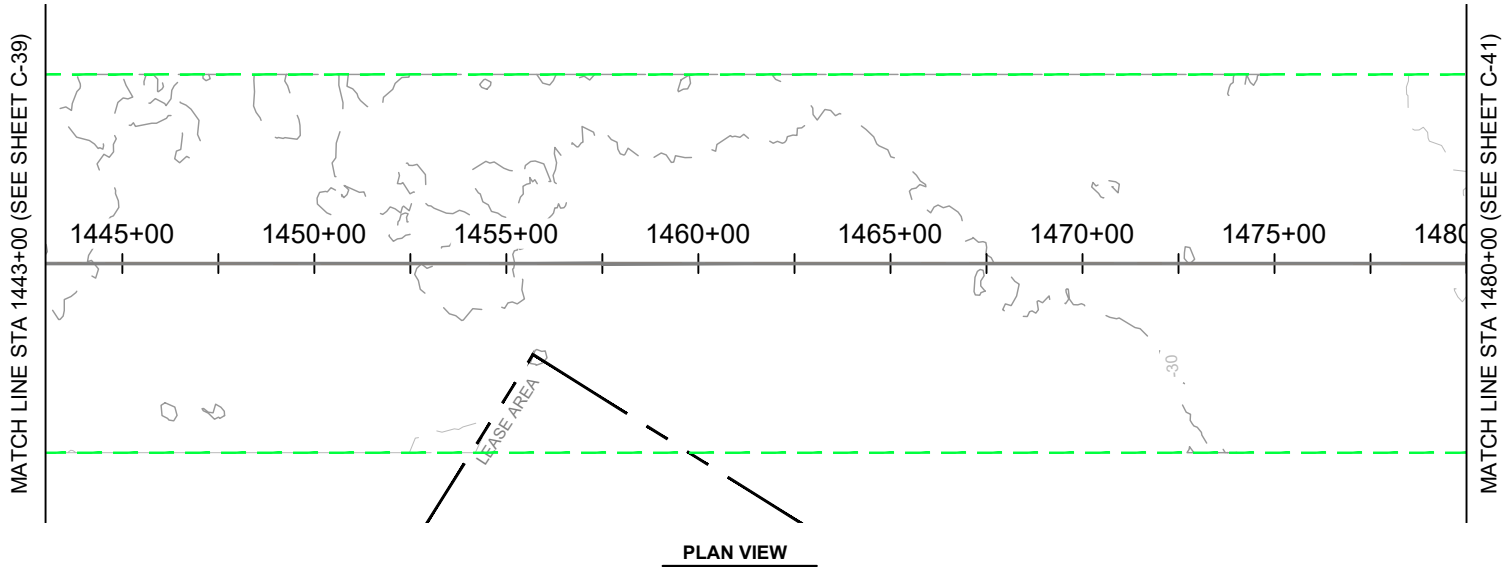

LEGEND:

- EXISTING GRADE
- EXPORT CABLE (buried 1-3 meters)
- OFFSHORE EXPORT CABLE CORRIDOR 1
- OFFSHORE EXPORT CABLE CORRIDOR 2
- OFFSHORE EXPORT CABLE COMMON CORRIDOR

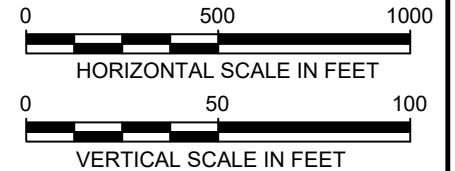


404 Wyman Street
 Suite 375
 Waltham, MA 02451
 Phone: 781.419.7706


PROJECT:	US WIND, INC MARYLAND OFFSHORE WIND PROJECT OFFSHORE EXPORT CABLE COMMON CORRIDOR OFFSHORE MARYLAND AND DELAWARE
TITLE:	PLAN & PROFILE 1443+00.00 - 1480+00.00

DRAWN BY:	LC
CHECKED BY:	GR/KB
APPROVED BY:	KB
DATE:	AUGUST 2023
PROJ. NO.:	016310.0085
FILE:	(C1) 1110+00.00 - 1480+00.00.dwg

12/16/2023 10:00 AM

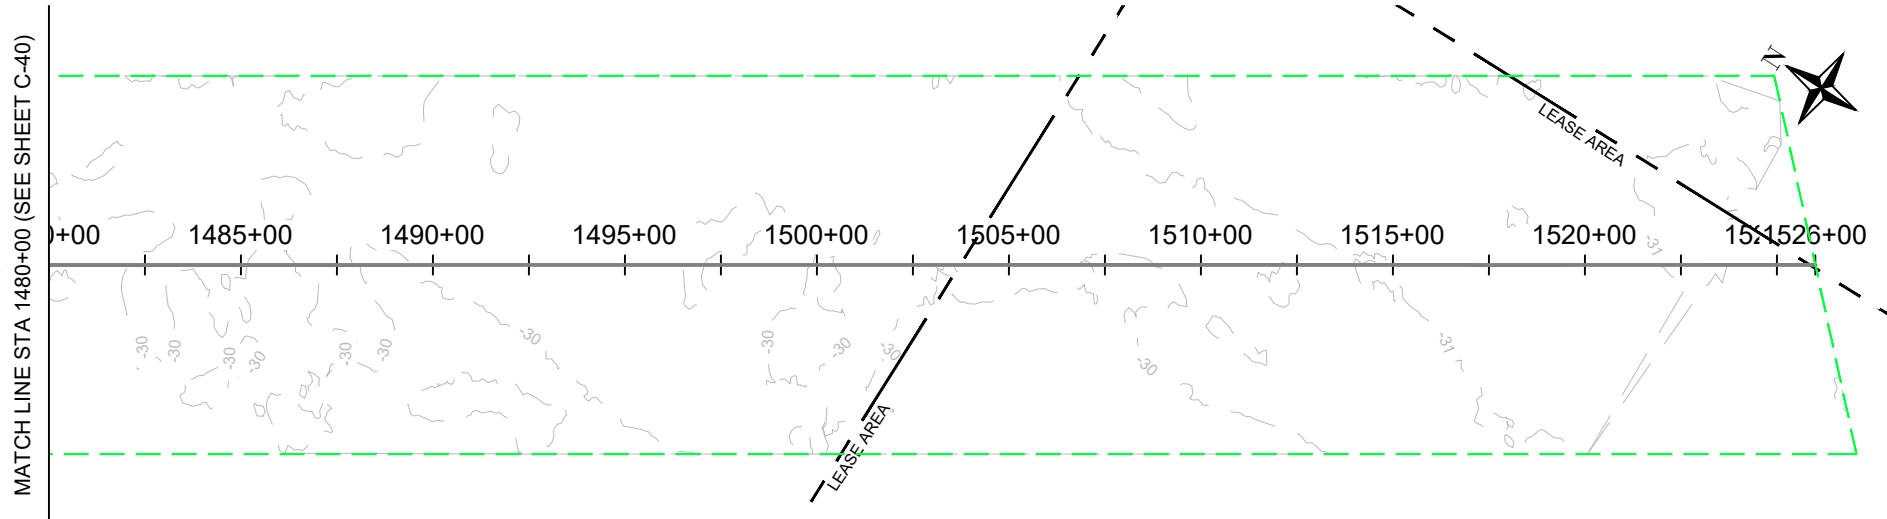


PLAN VIEW

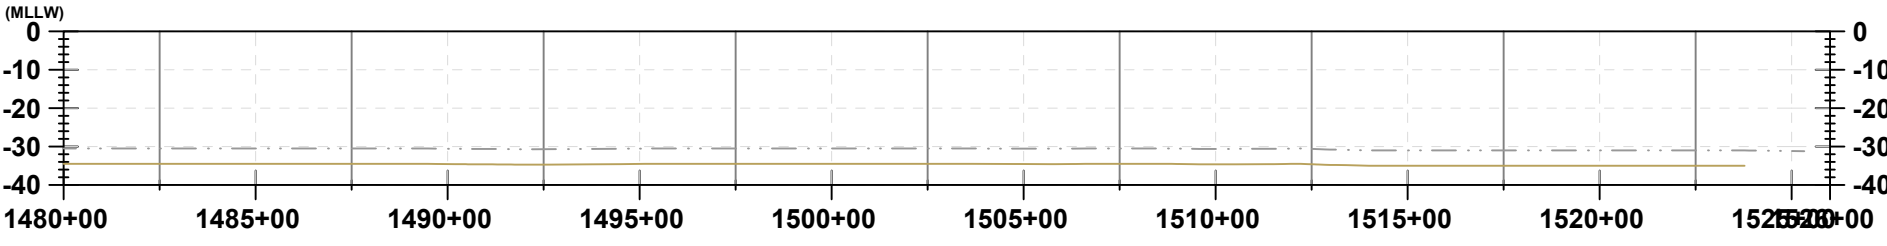

PROFILE VIEW

- LEGEND:**
- EXISTING GRADE
 - EXPORT CABLE (buried 1-3 meters)
 - OFFSHORE EXPORT CABLE CORRIDOR 1
 - OFFSHORE EXPORT CABLE CORRIDOR 2
 - OFFSHORE EXPORT CABLE COMMON CORRIDOR

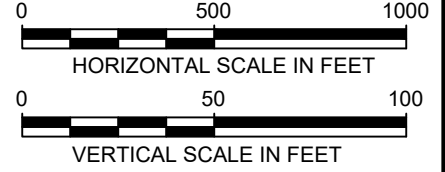



404 Wyman Street
 Suite 375
 Waltham, MA 02451
 Phone: 781.419.7706

PROJECT: **US WIND, INC**
MARYLAND OFFSHORE WIND PROJECT
OFFSHORE EXPORT CABLE COMMON CORRIDOR
OFFSHORE MARYLAND AND DELAWARE

TITLE: **PLAN & PROFILE 1480+00.00 - 1526+99.85**


DRAWN BY:	LC
CHECKED BY:	GR/KB
APPROVED BY:	KB
DATE:	AUGUST 2023
PROJ. NO.:	016310.0085
FILE:	(C1) 1480+00.00 - 1525+99.85.dwg

Version: 2017/10/21

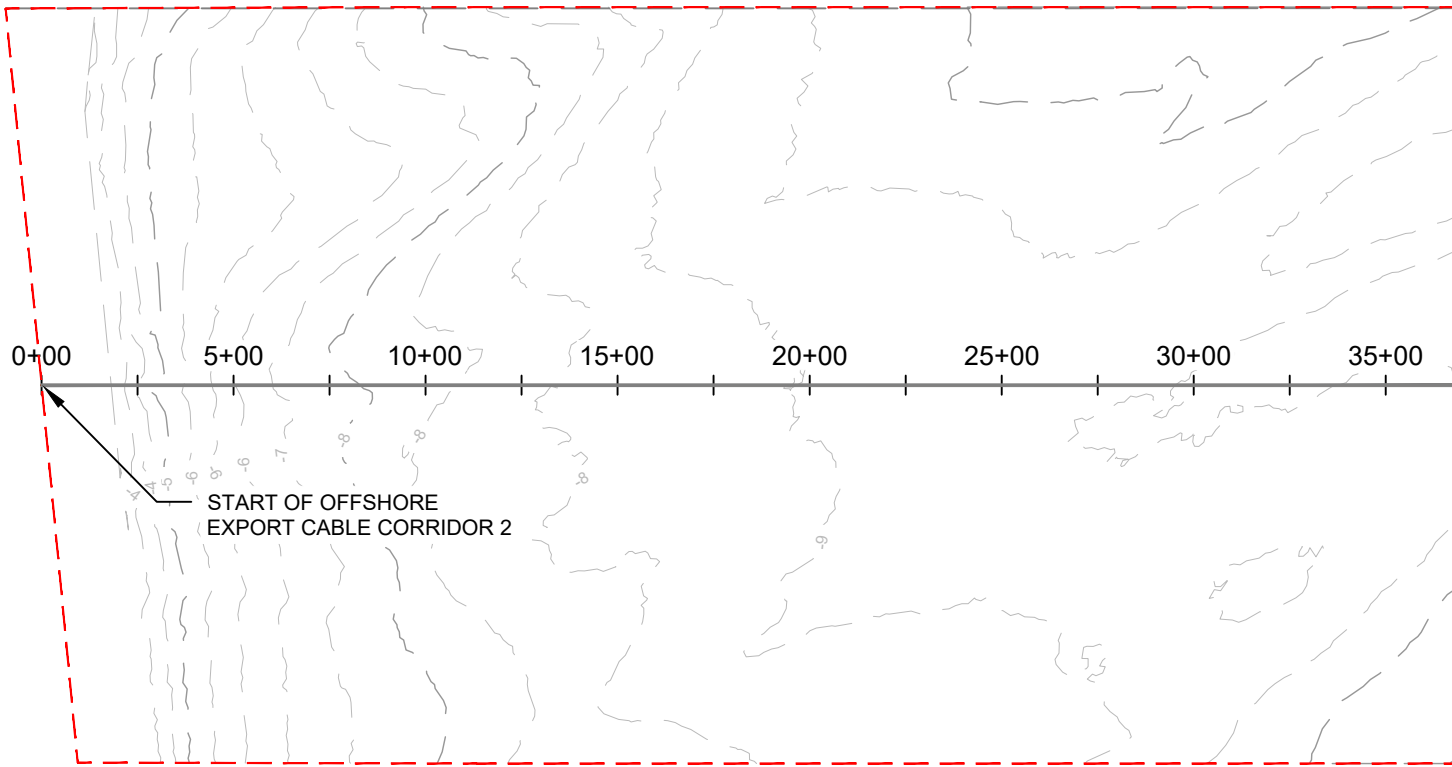

MATCH LINE STA 37+00 (SEE SHEET C-43)


PLAN VIEW

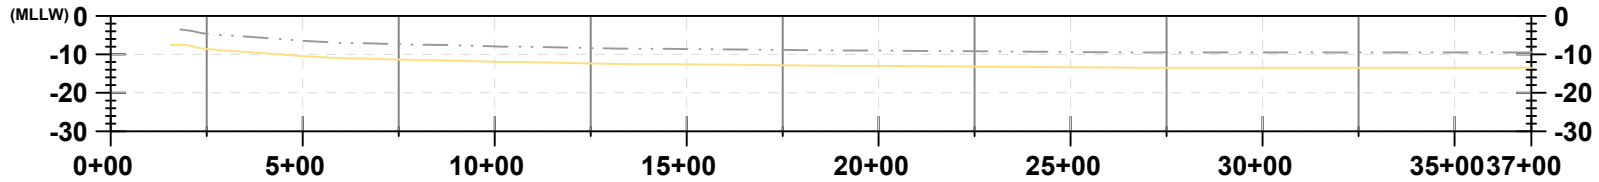

PROFILE VIEW

LEGEND:

- EXISTING GRADE
- EXPORT CABLE (buried 1-3 meters)
- OFFSHORE EXPORT CABLE CORRIDOR 1
- OFFSHORE EXPORT CABLE CORRIDOR 2
- OFFSHORE EXPORT CABLE COMMON CORRIDOR

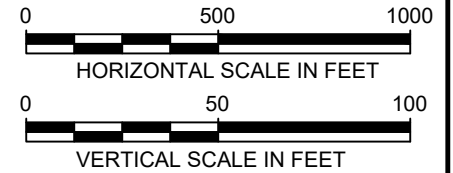



404 Wyman Street
 Suite 375
 Waltham, MA 02451
 Phone: 781.419.7706

PROJECT: **US WIND, INC**
MARYLAND OFFSHORE WIND PROJECT
OFFSHORE EXPORT CABLE CORRIDOR 2
OFFSHORE MARYLAND AND DELAWARE


TITLE: **PLAN & PROFILE 0+00 - 37+00**

DRAWN BY: LC
 CHECKED BY: GR/KB
 APPROVED BY: KB
 DATE: AUGUST 2023
 PROJ. NO.: 016310.0085
 FILE: (C2) 0+00 - 407+00.dwg

Version: 2017/10/21

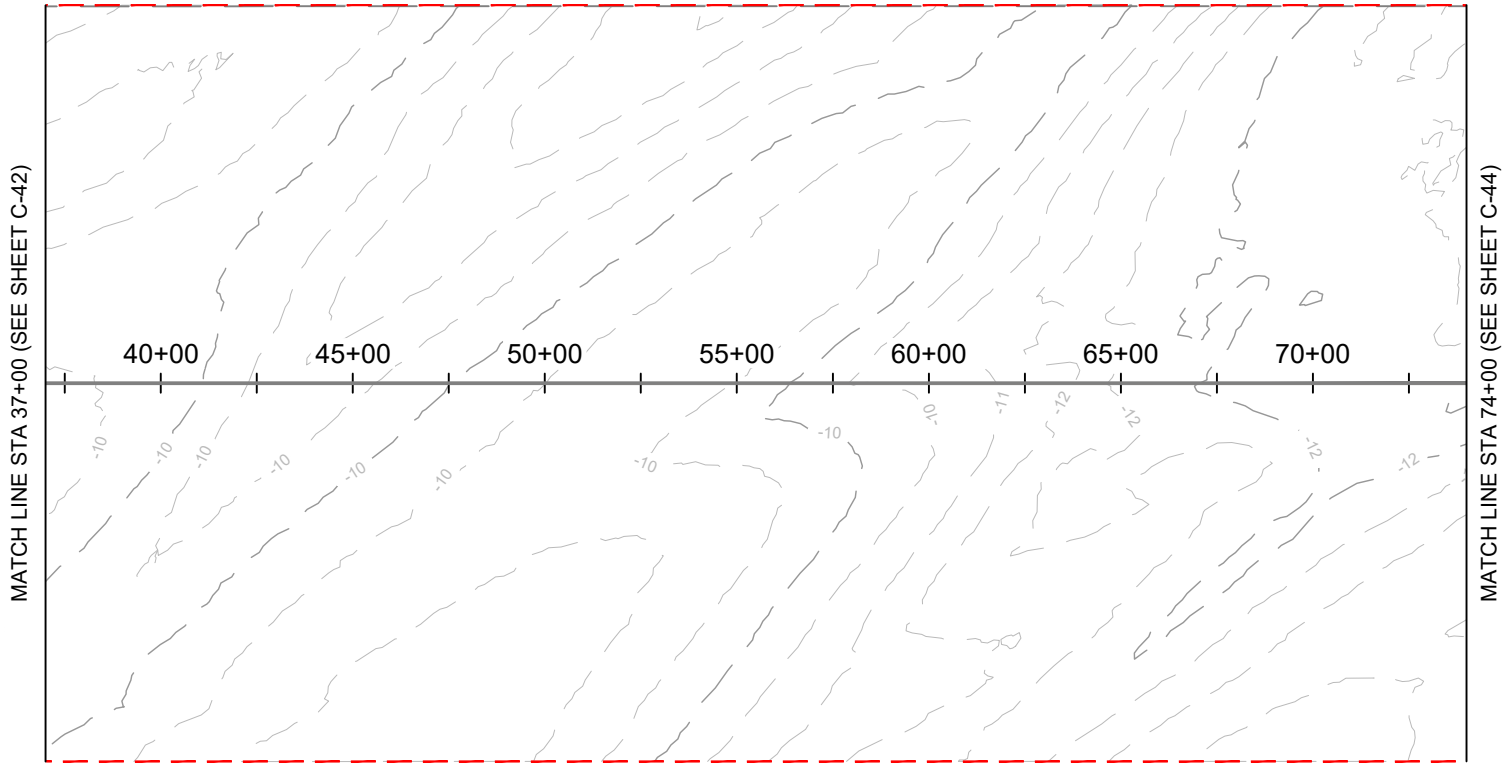


PLAN VIEW

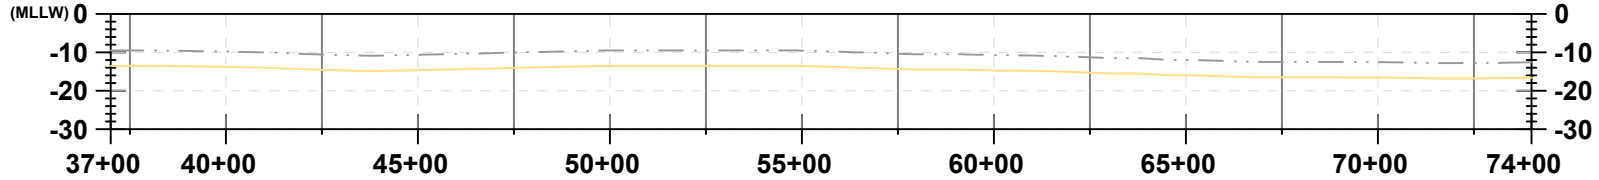

PROFILE VIEW

LEGEND:

- EXISTING GRADE
- EXPORT CABLE (buried 1-3 meters)
- OFFSHORE EXPORT CABLE CORRIDOR 1
- OFFSHORE EXPORT CABLE CORRIDOR 2
- OFFSHORE EXPORT CABLE COMMON CORRIDOR

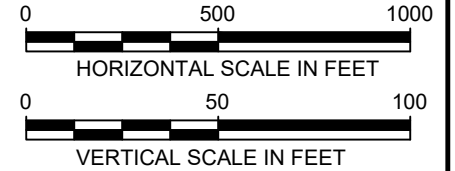



404 Wyman Street
 Suite 375
 Waltham, MA 02451
 Phone: 781.419.7706

PROJECT: **US WIND, INC**
MARYLAND OFFSHORE WIND PROJECT
OFFSHORE EXPORT CABLE CORRIDOR 2
OFFSHORE MARYLAND AND DELAWARE


TITLE: **PLAN & PROFILE 37+00 - 74+00**

DRAWN BY: LC
 CHECKED BY: GR/KB
 APPROVED BY: KB
 DATE: AUGUST 2023
 PROJ. NO.: 016310.0085
 FILE: (C2) 0+00 - 407+00.dwg

Version: 2017/10/21

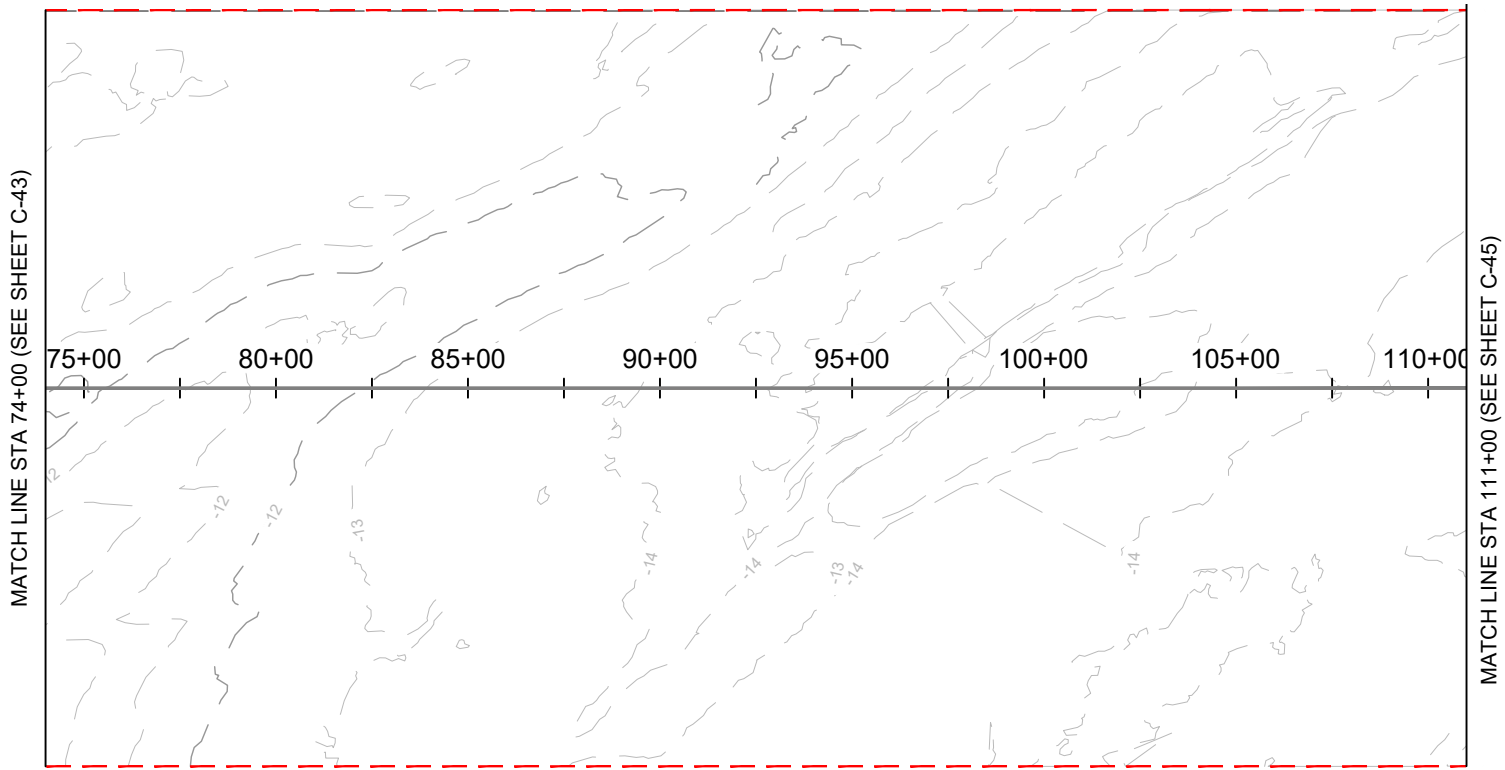


PLAN VIEW

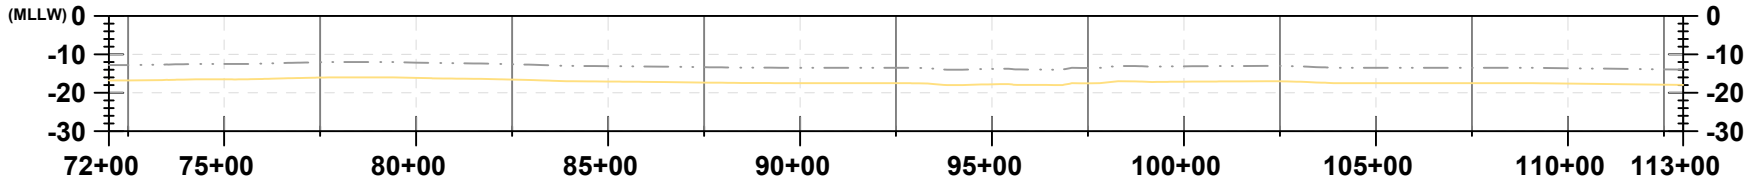

PROFILE VIEW

LEGEND:

- EXISTING GRADE
- EXPORT CABLE (buried 1-3 meters)
- OFFSHORE EXPORT CABLE CORRIDOR 1
- OFFSHORE EXPORT CABLE CORRIDOR 2
- OFFSHORE EXPORT CABLE COMMON CORRIDOR

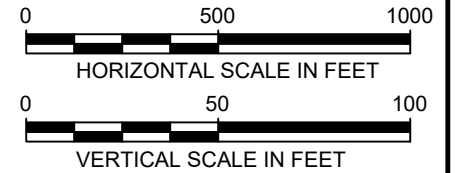

404 Wyman Street
 Suite 375
 Waltham, MA 02451
 Phone: 781.419.7706

PROJECT:

US WIND, INC
MARYLAND OFFSHORE WIND PROJECT
OFFSHORE EXPORT CABLE CORRIDOR 2
OFFSHORE MARYLAND AND DELAWARE

TITLE:

PLAN & PROFILE 74+00 - 111+00

DRAWN BY:

LC

CHECKED BY:

GR/KB

APPROVED BY:

KB

DATE:

AUGUST 2023

PROJ. NO.:


016310.0085

FILE:


(C2) 0+00 - 407+00.dwg

C-44

Version: 2017/10/21

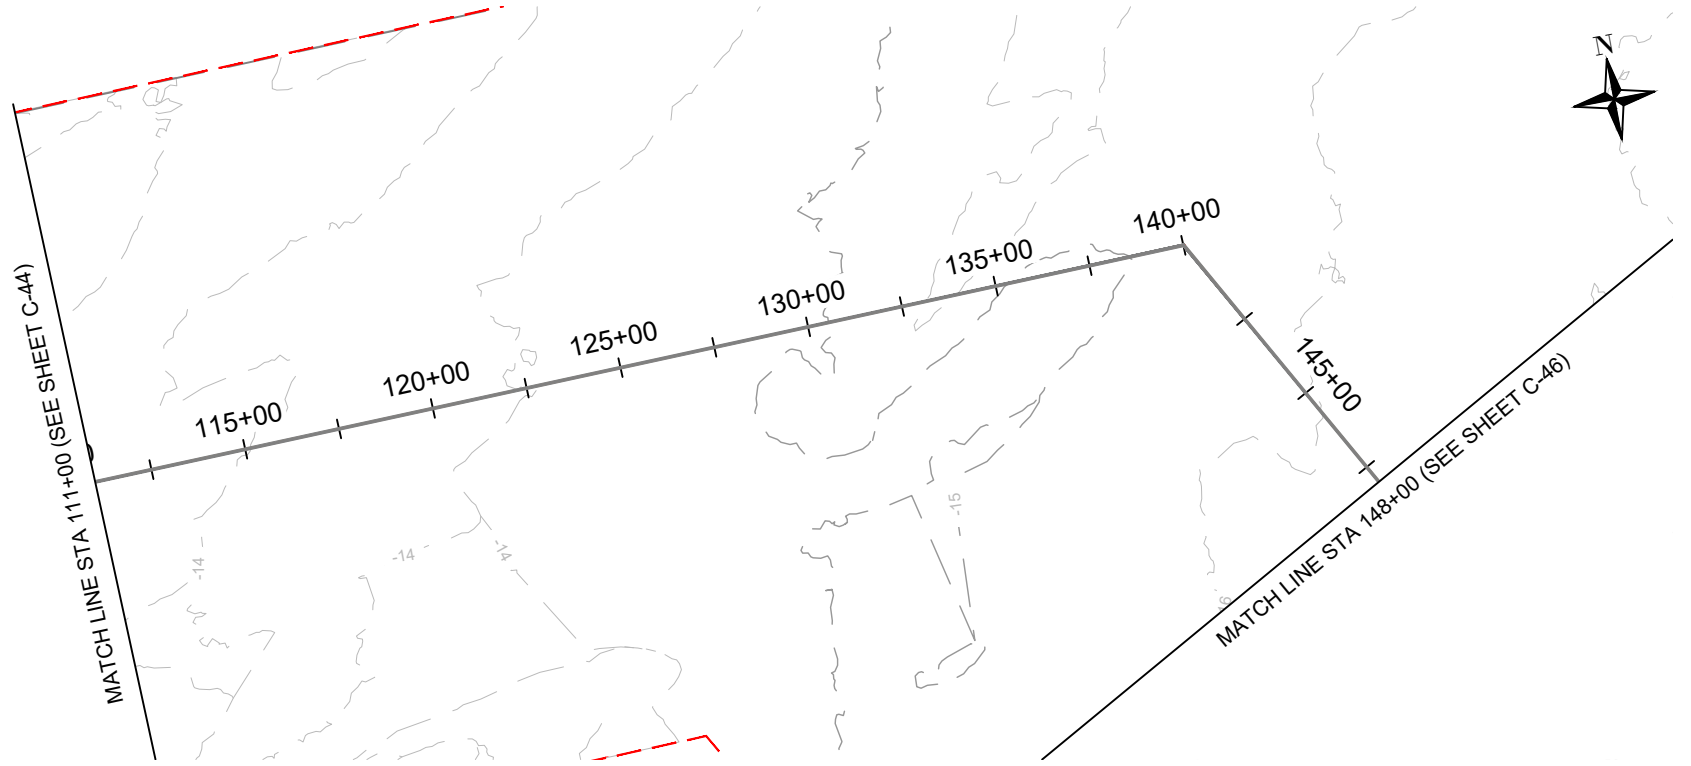


PLAN VIEW

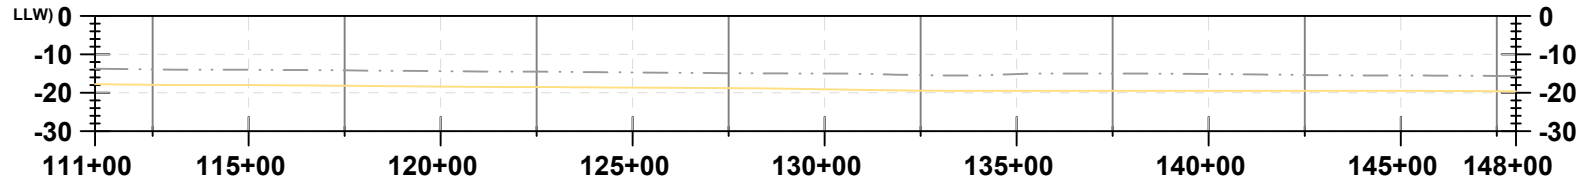


PROFILE VIEW

LEGEND:

- EXISTING GRADE
- EXPORT CABLE (buried 1-3 meters)
- OFFSHORE EXPORT CABLE CORRIDOR 1
- OFFSHORE EXPORT CABLE CORRIDOR 2
- OFFSHORE EXPORT CABLE COMMON CORRIDOR

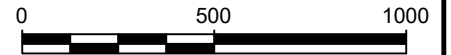

HORIZONTAL SCALE IN FEET

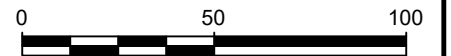

VERTICAL SCALE IN FEET




404 Wyman Street
 Suite 375
 Waltham, MA 02451
 Phone: 781.419.7706

PROJECT: **US WIND, INC**
MARYLAND OFFSHORE WIND PROJECT
OFFSHORE EXPORT CABLE CORRIDOR 2
OFFSHORE MARYLAND AND DELAWARE


TITLE: **PLAN & PROFILE 111+00 - 148+00**

DRAWN BY:	LC
CHECKED BY:	GR/KB
APPROVED BY:	KB
DATE:	AUGUST 2023
PROJ. NO.:	016310.0085
FILE:	(C2) 0+00 - 407+00.dwg

Version: 2017/10/21

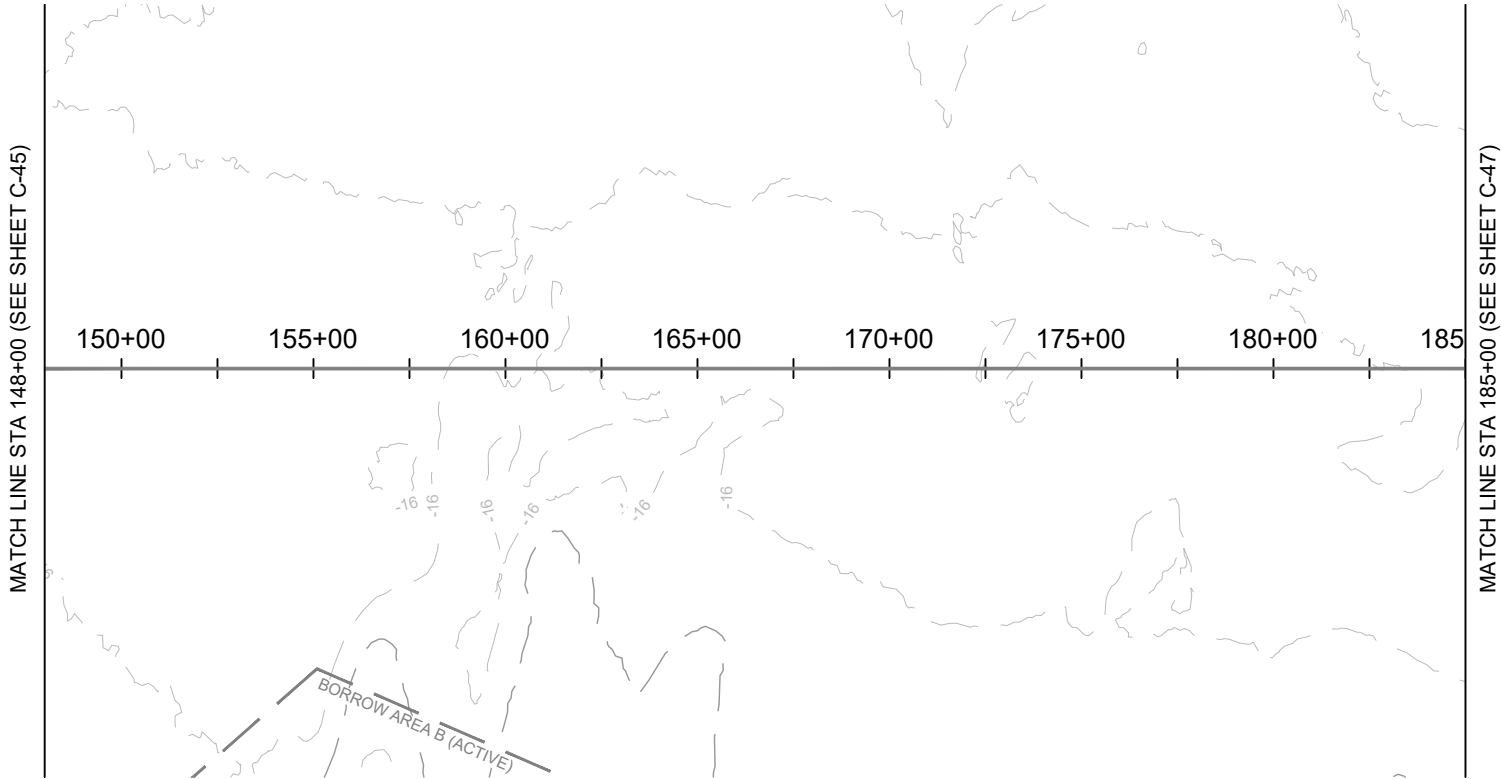


PLAN VIEW

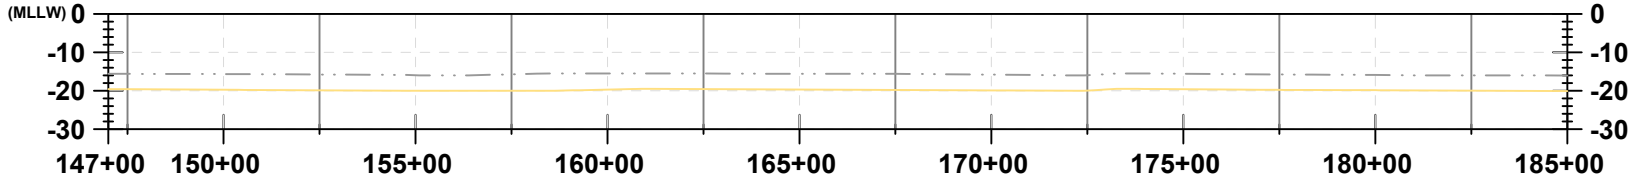

PROFILE VIEW

LEGEND:

- EXISTING GRADE
- EXPORT CABLE (buried 1-3 meters)
- OFFSHORE EXPORT CABLE CORRIDOR 1
- OFFSHORE EXPORT CABLE CORRIDOR 2
- OFFSHORE EXPORT CABLE COMMON CORRIDOR

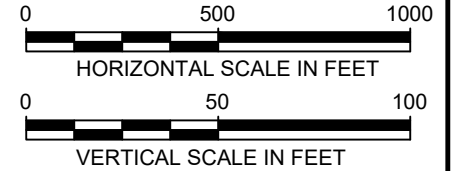

404 Wyman Street
 Suite 375
 Waltham, MA 02451
 Phone: 781.419.7706

PROJECT:

US WIND, INC
MARYLAND OFFSHORE WIND PROJECT
OFFSHORE EXPORT CABLE CORRIDOR 2
OFFSHORE MARYLAND AND DELAWARE

TITLE:

PLAN & PROFILE 148+00 - 185+00

DRAWN BY:

LC

CHECKED BY:

GR/KB

APPROVED BY:

KB

DATE:

AUGUST 2023

PROJ. NO.:

016310.0085


FILE:

(C2) 0+00 - 407+00.dwg

C-46


Version: 2017/10/21

MATCH LINE STA 185+00 (SEE SHEET C-46)

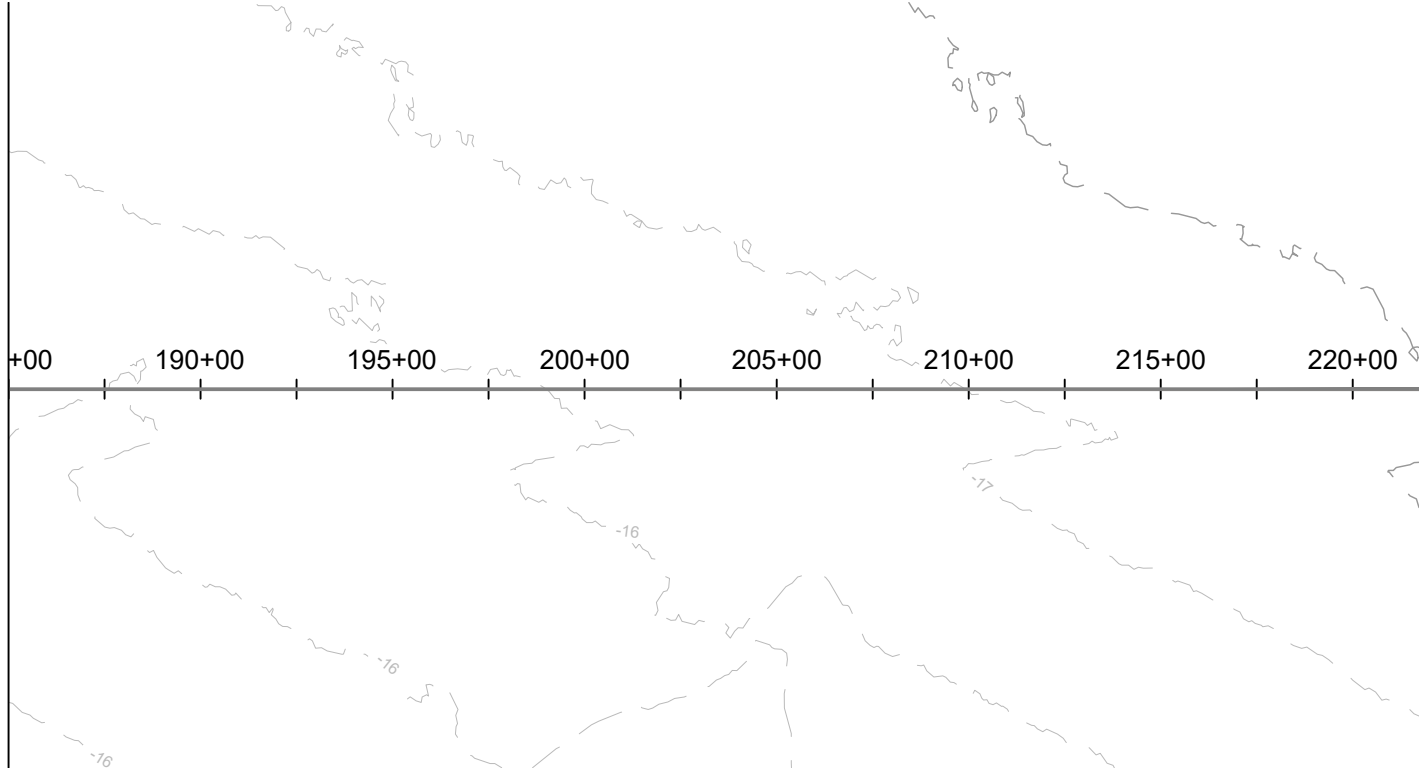

MATCH LINE STA 222+00 (SEE SHEET C-48)


PLAN VIEW

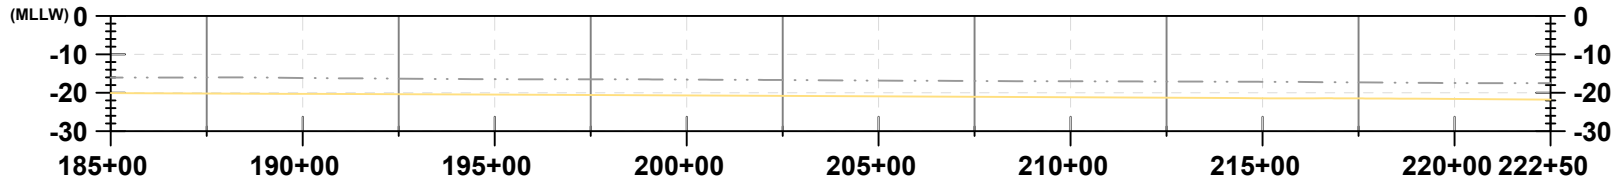

PROFILE VIEW

LEGEND:

- EXISTING GRADE
- EXPORT CABLE (buried 1-3 meters)
- OFFSHORE EXPORT CABLE CORRIDOR 1
- OFFSHORE EXPORT CABLE CORRIDOR 2
- OFFSHORE EXPORT CABLE COMMON CORRIDOR

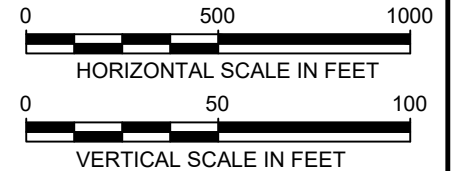

404 Wyman Street
 Suite 375
 Waltham, MA 02451
 Phone: 781.419.7706

PROJECT:

US WIND, INC
MARYLAND OFFSHORE WIND PROJECT
OFFSHORE EXPORT CABLE CORRIDOR 2
OFFSHORE MARYLAND AND DELAWARE

TITLE:

PLAN & PROFILE 185+00 - 222+00

DRAWN BY:

LC

CHECKED BY:

GR/KB

APPROVED BY:

KB

DATE:

AUGUST 2023

PROJ. NO.:


016310.0085

FILE:


(C2) 0+00 - 407+00.dwg

C-47

Version: 2017/10/21

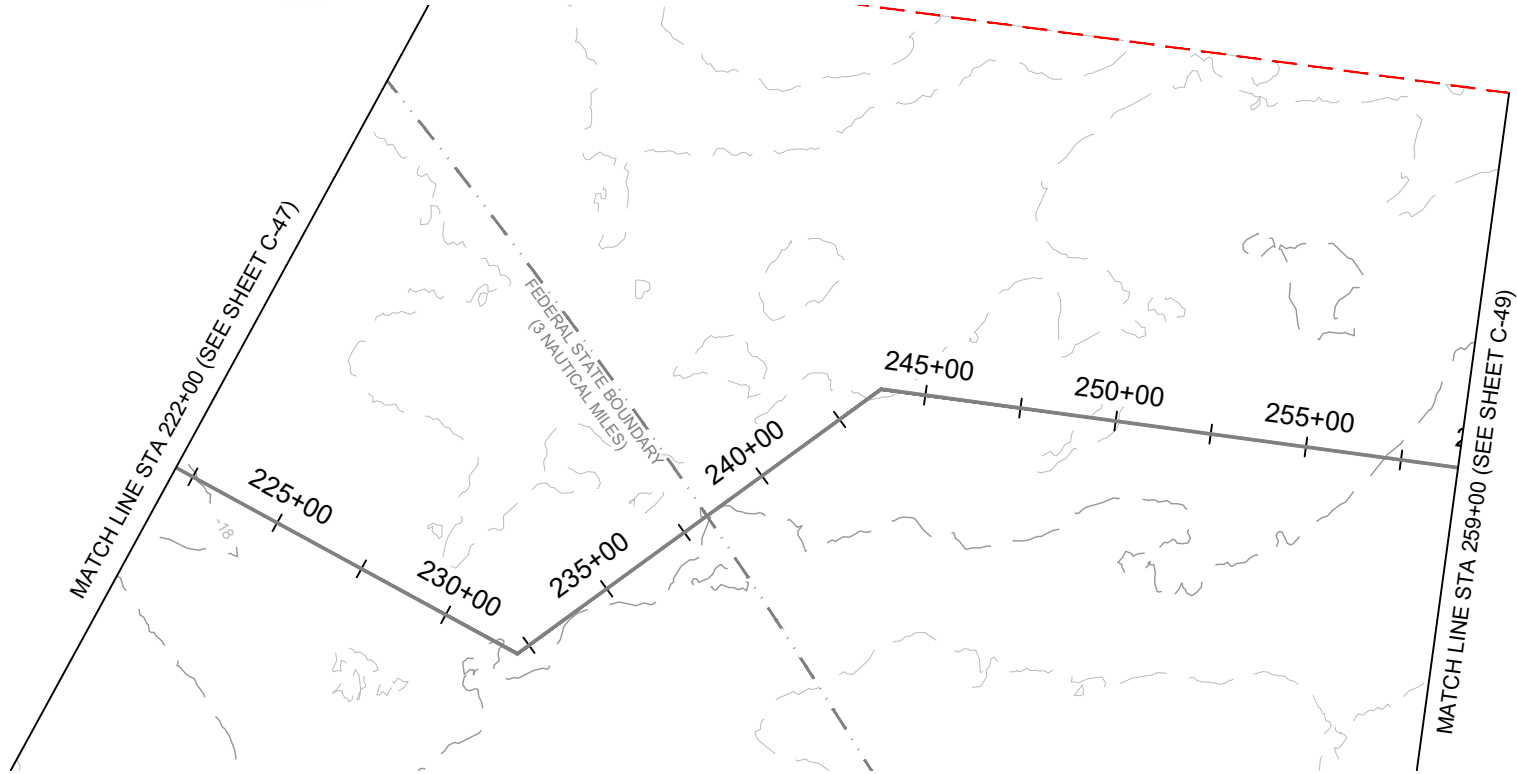


PLAN VIEW

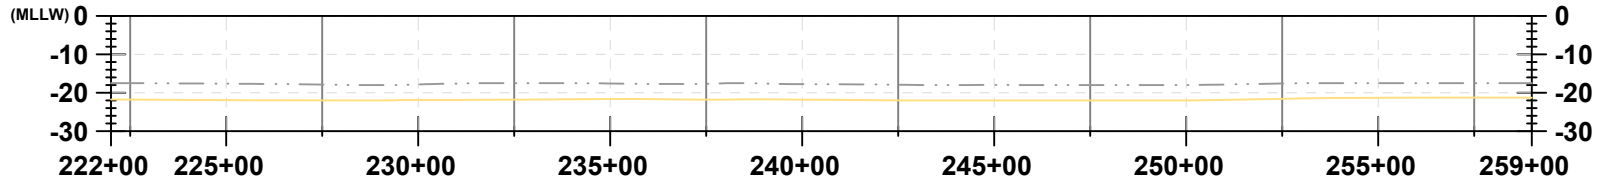


PROFILE VIEW

LEGEND:

- EXISTING GRADE
- EXPORT CABLE (buried 1-3 meters)
- OFFSHORE EXPORT CABLE CORRIDOR 1
- OFFSHORE EXPORT CABLE CORRIDOR 2
- OFFSHORE EXPORT CABLE COMMON CORRIDOR

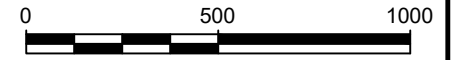

HORIZONTAL SCALE IN FEET

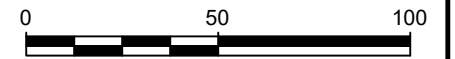

VERTICAL SCALE IN FEET



404 Wyman Street
 Suite 375
 Waltham, MA 02451
 Phone: 781.419.7706

PROJECT:

US WIND, INC
MARYLAND OFFSHORE WIND PROJECT
OFFSHORE EXPORT CABLE CORRIDOR 2
OFFSHORE MARYLAND AND DELAWARE

TITLE:

PLAN & PROFILE 222+00 - 259+00

DRAWN BY:

LC

CHECKED BY:

GR/KB

APPROVED BY:

KB

DATE:

AUGUST 2023

PROJ. NO.:


016310.0085

FILE:


(C2) 0+00 - 407+00.dwg

C-48

Version: 2017/10/21

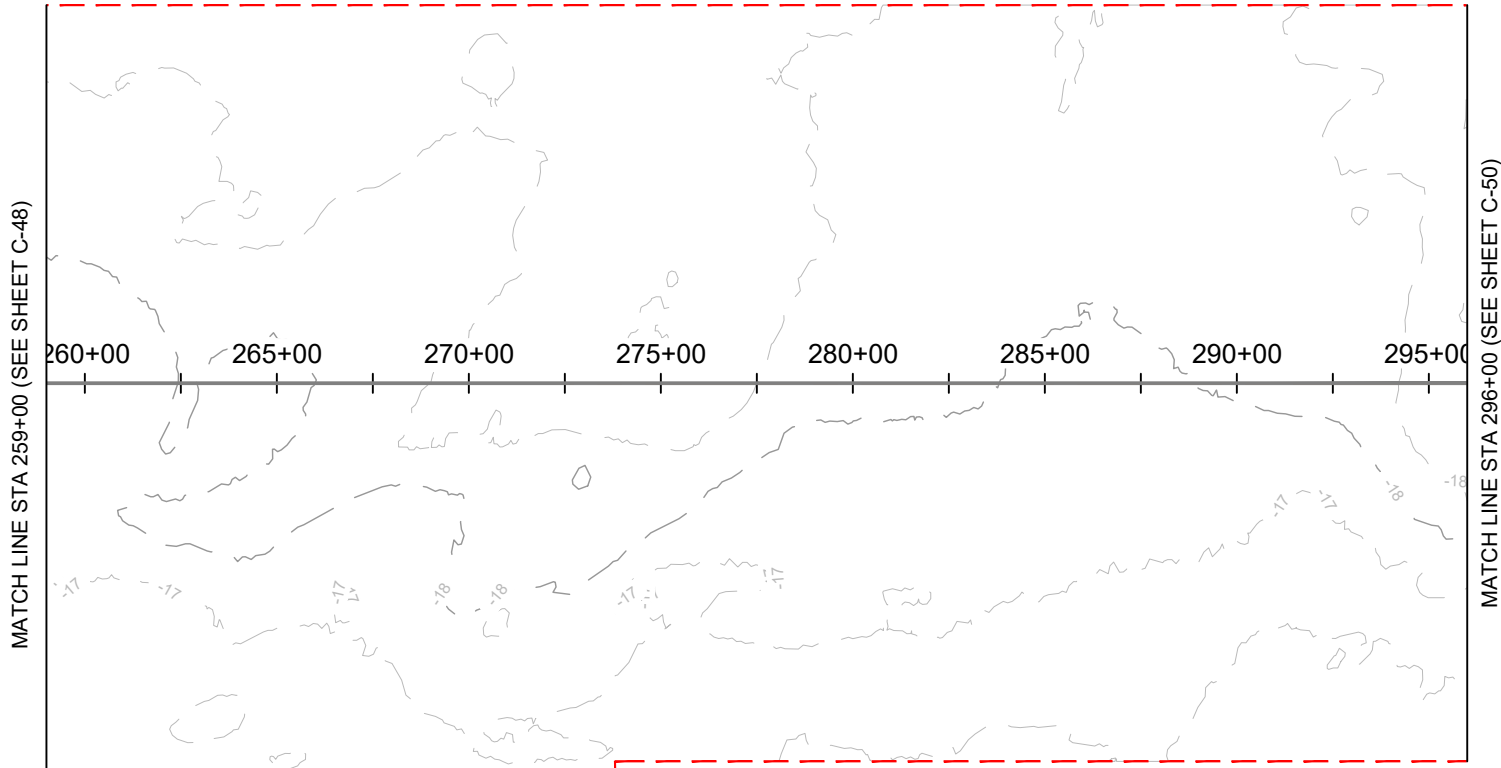


PLAN VIEW

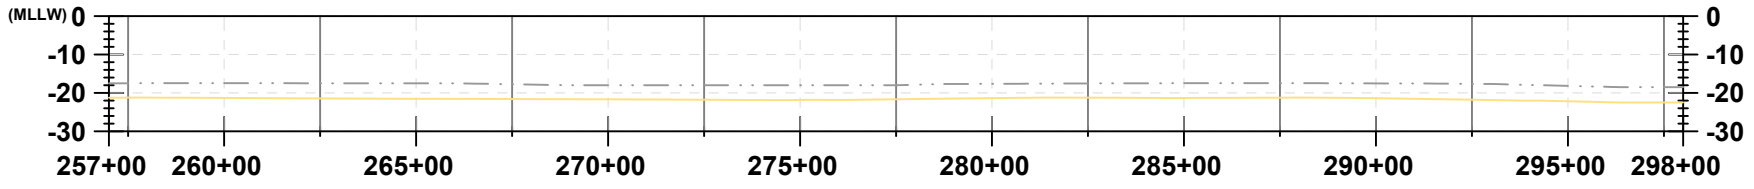

PROFILE VIEW

- LEGEND:**
- EXISTING GRADE
 - EXPORT CABLE (buried 1-3 meters)
 - OFFSHORE EXPORT CABLE CORRIDOR 1
 - OFFSHORE EXPORT CABLE CORRIDOR 2
 - OFFSHORE EXPORT CABLE COMMON CORRIDOR

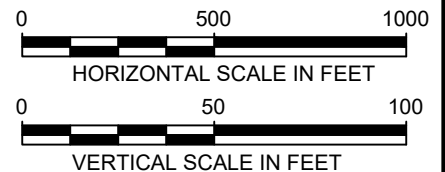


404 Wyman Street
 Suite 375
 Waltham, MA 02451
 Phone: 781.419.7706


PROJECT:	US WIND, INC MARYLAND OFFSHORE WIND PROJECT OFFSHORE EXPORT CABLE CORRIDOR 2 OFFSHORE MARYLAND AND DELAWARE
TITLE:	PLAN & PROFILE 259+00 -296+00

DRAWN BY:	LC
CHECKED BY:	GR/KB
APPROVED BY:	KB
DATE:	AUGUST 2023
PROJ. NO.:	016310.0085
FILE:	(C2) 0+00 - 407+00.dwg

Version: 2017/10/21




PLAN VIEW

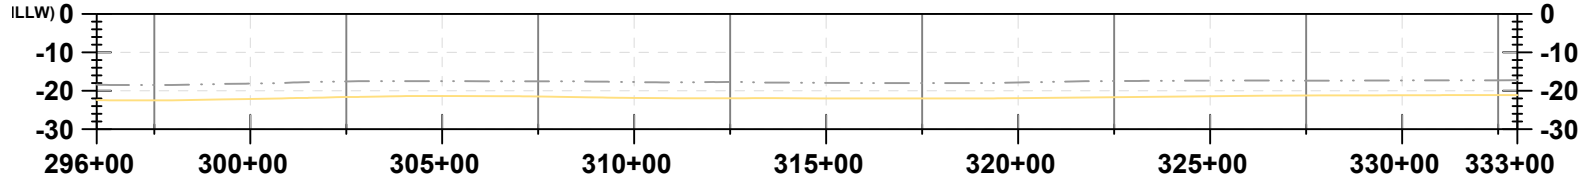

PROFILE VIEW

LEGEND:

- EXISTING GRADE
- EXPORT CABLE (buried 1-3 meters)
- OFFSHORE EXPORT CABLE CORRIDOR 1
- OFFSHORE EXPORT CABLE CORRIDOR 2
- OFFSHORE EXPORT CABLE COMMON CORRIDOR

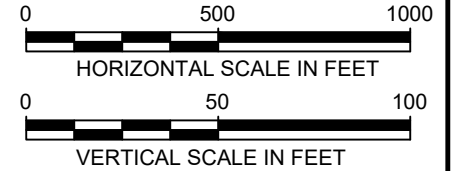

404 Wyman Street
 Suite 375
 Waltham, MA 02451
 Phone: 781.419.7706

PROJECT:

US WIND, INC
MARYLAND OFFSHORE WIND PROJECT
OFFSHORE EXPORT CABLE CORRIDOR 2
OFFSHORE MARYLAND AND DELAWARE

TITLE:

PLAN & PROFILE 296+00 - 333+00

DRAWN BY:

LC

CHECKED BY:

GR/KB

APPROVED BY:

KB

DATE:

AUGUST 2023

PROJ. NO.:


016310.0085

FILE:


(C2) 0+00 - 407+00.dwg

C-50

Version: 2017/10/21

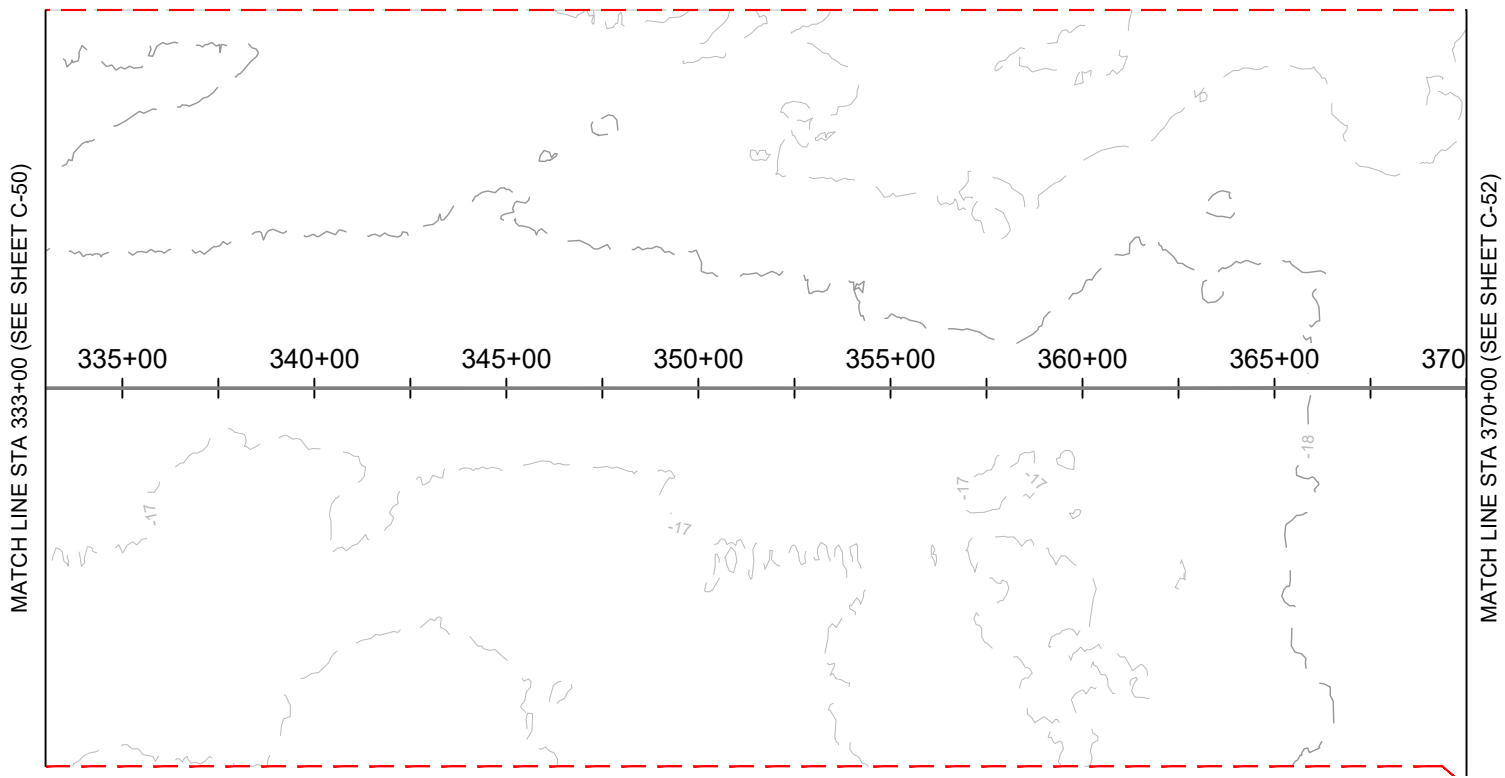

PLAN VIEW

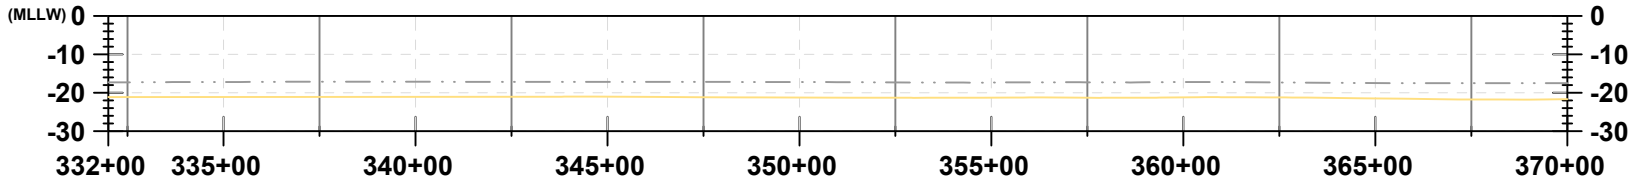

PROFILE VIEW

LEGEND:

- EXISTING GRADE
- EXPORT CABLE (buried 1-3 meters)
- OFFSHORE EXPORT CABLE CORRIDOR 1
- OFFSHORE EXPORT CABLE CORRIDOR 2
- OFFSHORE EXPORT CABLE COMMON CORRIDOR



404 Wyman Street
 Suite 375
 Waltham, MA 02451
 Phone: 781.419.7706

PROJECT:


**US WIND, INC
 MARYLAND OFFSHORE WIND PROJECT
 OFFSHORE EXPORT CABLE CORRIDOR 2
 OFFSHORE MARYLAND AND DELAWARE**

TITLE:


PLAN & PROFILE 333+00 - 370+00

DRAWN BY:	LC
CHECKED BY:	GR/KB
APPROVED BY:	KB
DATE:	AUGUST 2023
PROJ. NO.:	016310.0085
FILE:	(C2) 0+00 - 407+00.dwg

Version: 2017/10/21

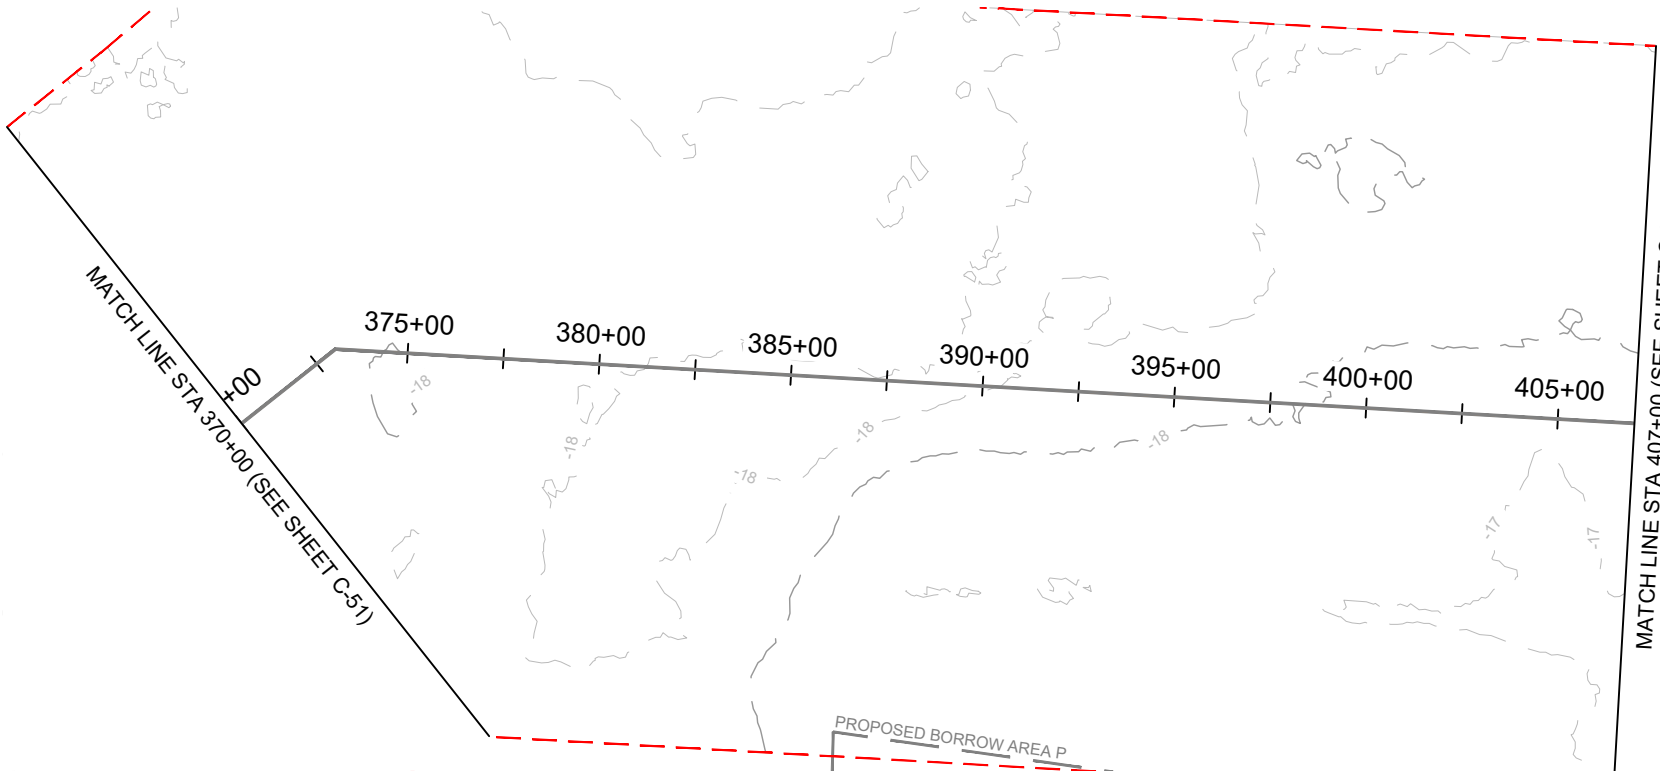


PLAN VIEW

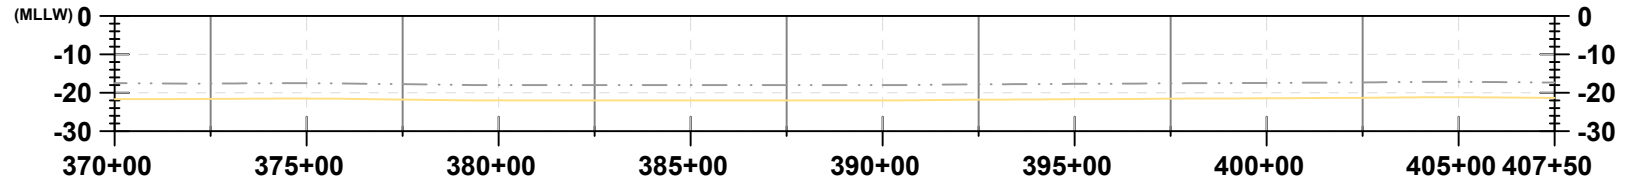

PROFILE VIEW

LEGEND:

- EXISTING GRADE
- EXPORT CABLE (buried 1-3 meters)
- OFFSHORE EXPORT CABLE CORRIDOR 1
- OFFSHORE EXPORT CABLE CORRIDOR 2
- OFFSHORE EXPORT CABLE COMMON CORRIDOR

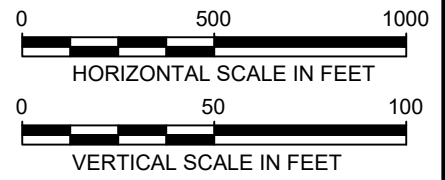


404 Wyman Street
 Suite 375
 Waltham, MA 02451
 Phone: 781.419.7706

PROJECT: **US WIND, INC**
MARYLAND OFFSHORE WIND PROJECT
OFFSHORE EXPORT CABLE CORRIDOR 2
OFFSHORE MARYLAND AND DELAWARE


TITLE: **PLAN & PROFILE 370+00 - 407+00**

DRAWN BY: LC
 CHECKED BY: GR/KB
 APPROVED BY: KB
 DATE: AUGUST 2023
 PROJ. NO.: 016310.0085
 FILE: (C2) 0+00 - 407+00.dwg

Version: 2017/10/21

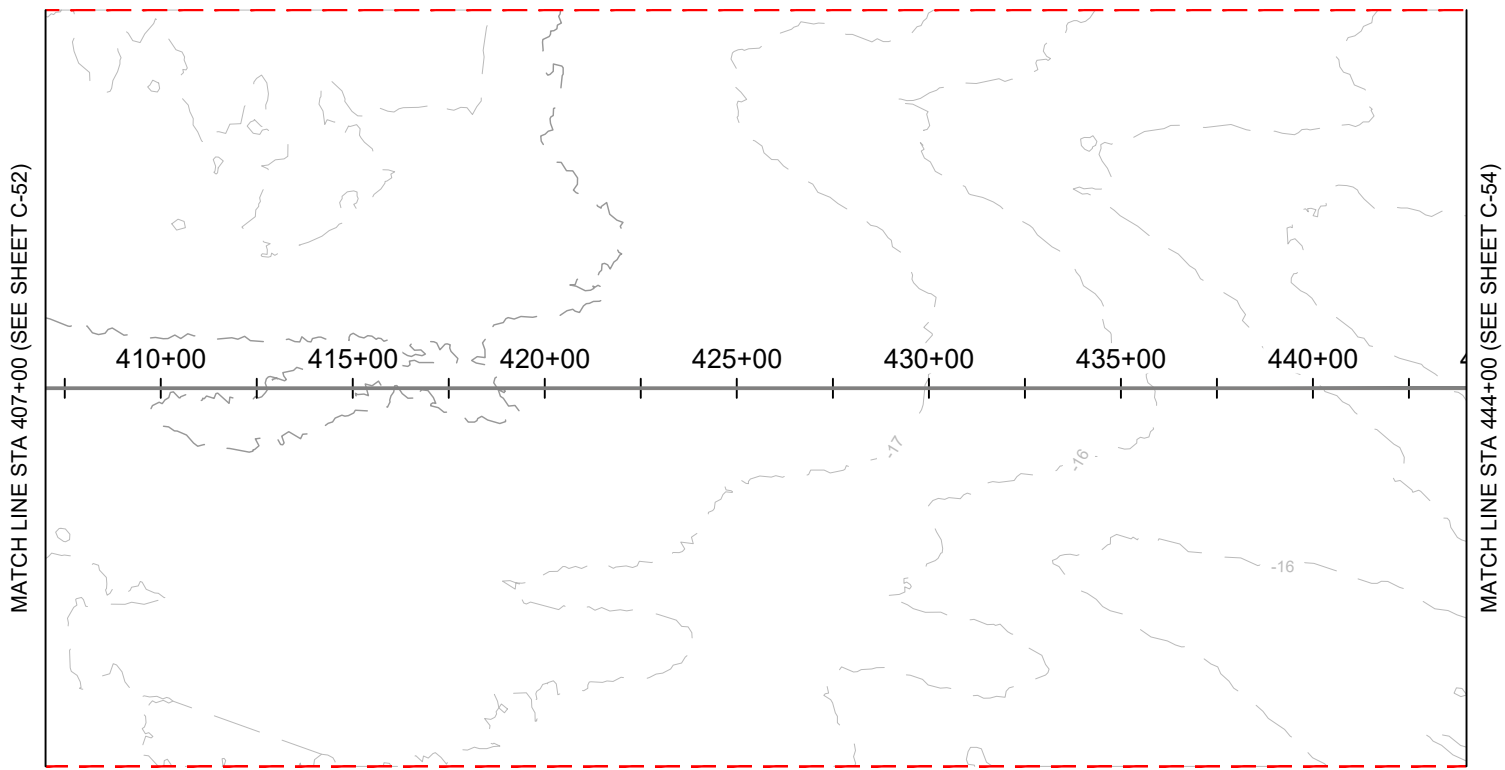


PLAN VIEW

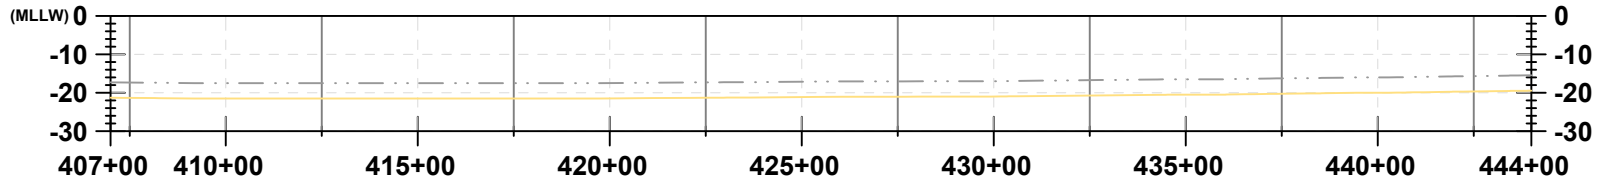

PROFILE VIEW

LEGEND:

- EXISTING GRADE
- EXPORT CABLE (buried 1-3 meters)
- OFFSHORE EXPORT CABLE CORRIDOR 1
- OFFSHORE EXPORT CABLE CORRIDOR 2
- OFFSHORE EXPORT CABLE COMMON CORRIDOR

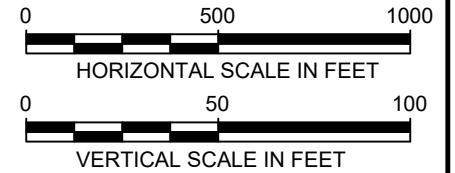

404 Wyman Street
 Suite 375
 Waltham, MA 02451
 Phone: 781.419.7706

PROJECT:

**US WIND, INC
 MARYLAND OFFSHORE WIND PROJECT
 OFFSHORE EXPORT CABLE CORRIDOR 2
 OFFSHORE MARYLAND AND DELAWARE**

TITLE:

PLAN & PROFILE 407+00 - 444+00

DRAWN BY: LC

CHECKED BY: GR/KB

APPROVED BY: KB

DATE: AUGUST 2023

PROJ. NO.: 016310.0085


FILE: (C2) 407+00 - 777+94.31.dwg

C-53

Version: 2017/10/21




PLAN VIEW

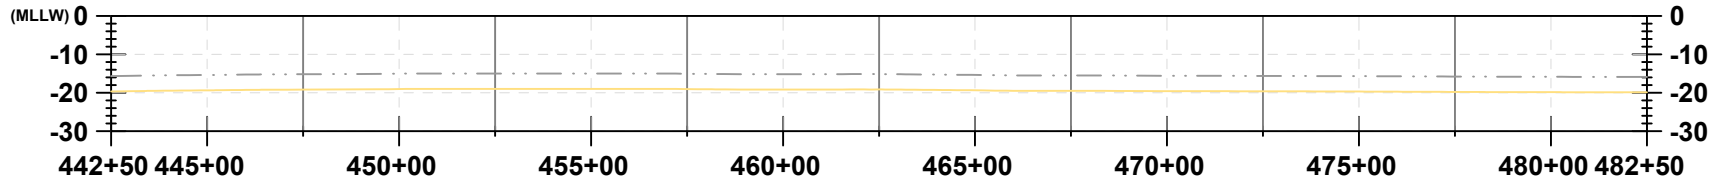

PROFILE VIEW

LEGEND:

- EXISTING GRADE
- EXPORT CABLE (buried 1-3 meters)
- OFFSHORE EXPORT CABLE CORRIDOR 1
- OFFSHORE EXPORT CABLE CORRIDOR 2
- OFFSHORE EXPORT CABLE COMMON CORRIDOR

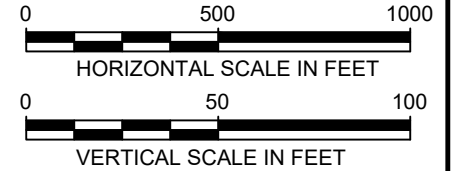

404 Wyman Street
 Suite 375
 Waltham, MA 02451
 Phone: 781.419.7706

PROJECT:

US WIND, INC
MARYLAND OFFSHORE WIND PROJECT
OFFSHORE EXPORT CABLE CORRIDOR 2
OFFSHORE MARYLAND AND DELAWARE

TITLE:

PLAN & PROFILE 444+00 - 481+00

DRAWN BY: LC

CHECKED BY: GR/KB

APPROVED BY: KB

DATE: AUGUST 2023

PROJ. NO.: 016310.0085


FILE: (C2) 407+00 - 777+94.31.dwg

C-54

Version: 2017/10/21




PLAN VIEW

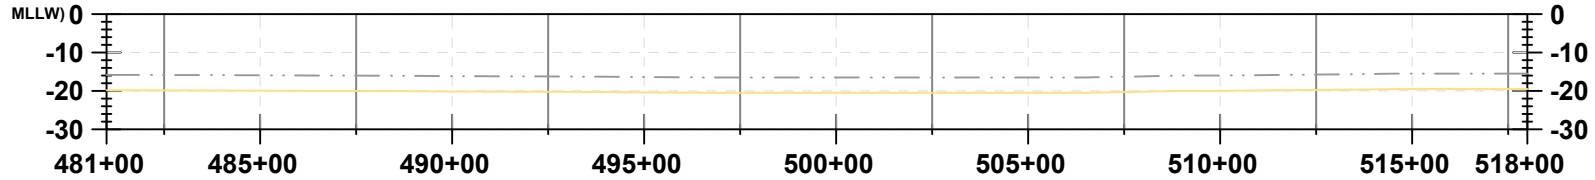

PROFILE VIEW

LEGEND:

- EXISTING GRADE
- EXPORT CABLE (buried 1-3 meters)
- OFFSHORE EXPORT CABLE CORRIDOR 1
- OFFSHORE EXPORT CABLE CORRIDOR 2
- OFFSHORE EXPORT CABLE COMMON CORRIDOR

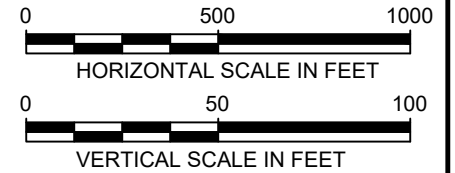


404 Wyman Street
 Suite 375
 Waltham, MA 02451
 Phone: 781.419.7706


PROJECT:	US WIND, INC MARYLAND OFFSHORE WIND PROJECT OFFSHORE EXPORT CABLE CORRIDOR 2 OFFSHORE MARYLAND AND DELAWARE
TITLE:	PLAN & PROFILE 481+00 - 518+00

DRAWN BY:	LC
CHECKED BY:	GR/KB
APPROVED BY:	KB
DATE:	AUGUST 2023
PROJ. NO.:	016310.0085
FILE:	(C2) 407+00 - 777+94.31.dwg

Version: 2017/10/21




PLAN VIEW

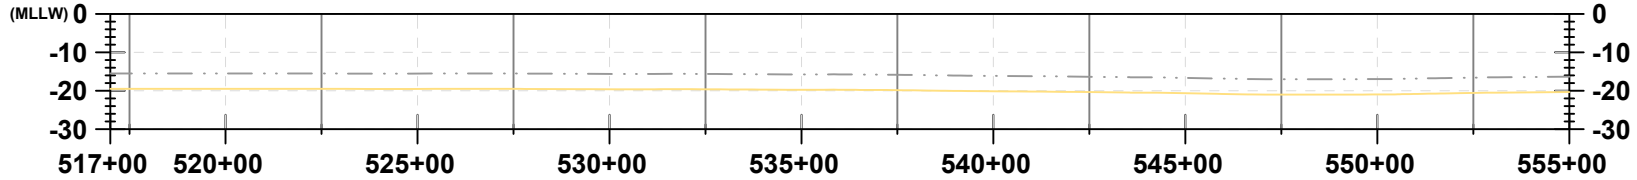

PROFILE VIEW

LEGEND:

- EXISTING GRADE
- EXPORT CABLE (buried 1-3 meters)
- OFFSHORE EXPORT CABLE CORRIDOR 1
- OFFSHORE EXPORT CABLE CORRIDOR 2
- OFFSHORE EXPORT CABLE COMMON CORRIDOR

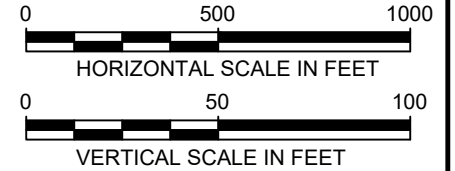

404 Wyman Street
 Suite 375
 Waltham, MA 02451
 Phone: 781.419.7706

PROJECT:

US WIND, INC
MARYLAND OFFSHORE WIND PROJECT
OFFSHORE EXPORT CABLE CORRIDOR 2
OFFSHORE MARYLAND AND DELAWARE

TITLE:

PLAN & PROFILE 518+00 - 555+00

DRAWN BY: LC

CHECKED BY: GR/KB

APPROVED BY: KB


DATE: AUGUST 2023

PROJ. NO.: 016310.0085


FILE: (C2) 407+00 - 777+94.31.dwg

C-56

Version: 2017/10/21

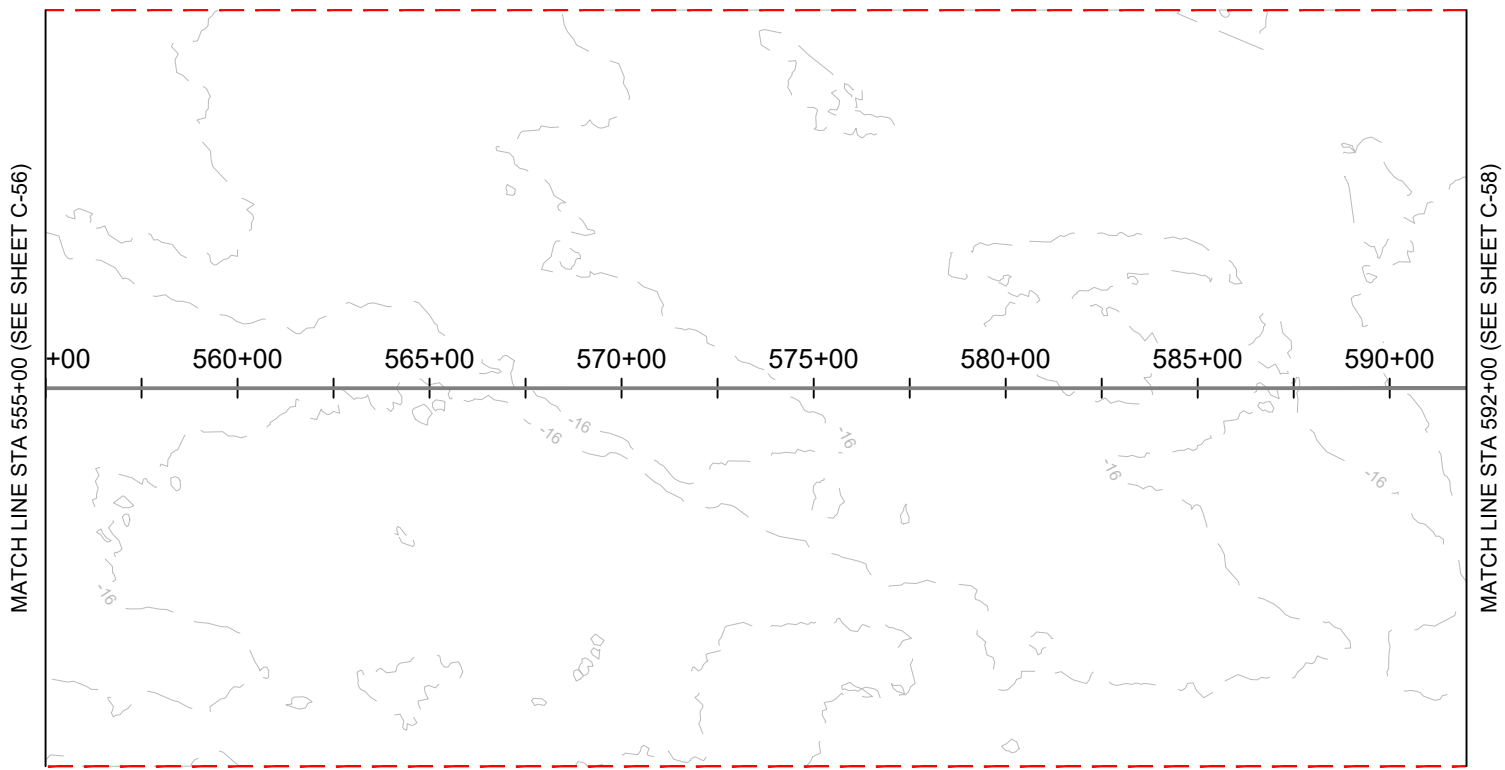


PLAN VIEW

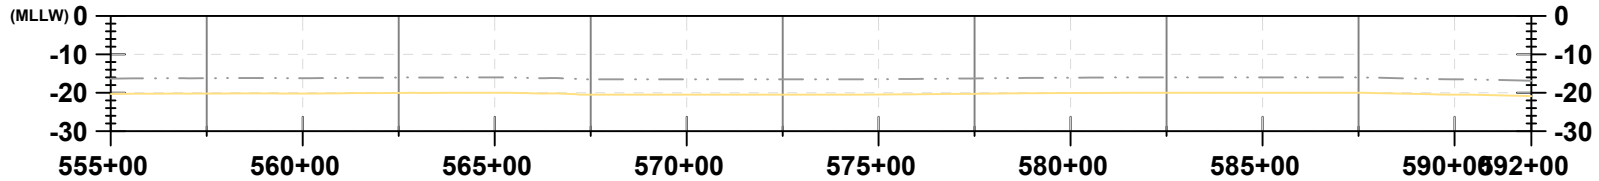

PROFILE VIEW

LEGEND:

- EXISTING GRADE
- EXPORT CABLE (buried 1-3 meters)
- OFFSHORE EXPORT CABLE CORRIDOR 1
- OFFSHORE EXPORT CABLE CORRIDOR 2
- OFFSHORE EXPORT CABLE COMMON CORRIDOR

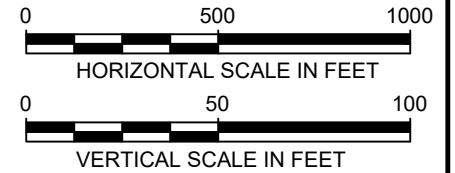



404 Wyman Street
 Suite 375
 Waltham, MA 02451
 Phone: 781.419.7706


PROJECT:	US WIND, INC MARYLAND OFFSHORE WIND PROJECT OFFSHORE EXPORT CABLE CORRIDOR 2 OFFSHORE MARYLAND AND DELAWARE
TITLE:	PLAN & PROFILE 555+00 - 592+00

DRAWN BY:	LC
CHECKED BY:	GR/KB
APPROVED BY:	KB
DATE:	AUGUST 2023
PROJ. NO.:	016310.0085
FILE:	(C2) 407+00 - 777+94.31.dwg

Version: 2017/10/21

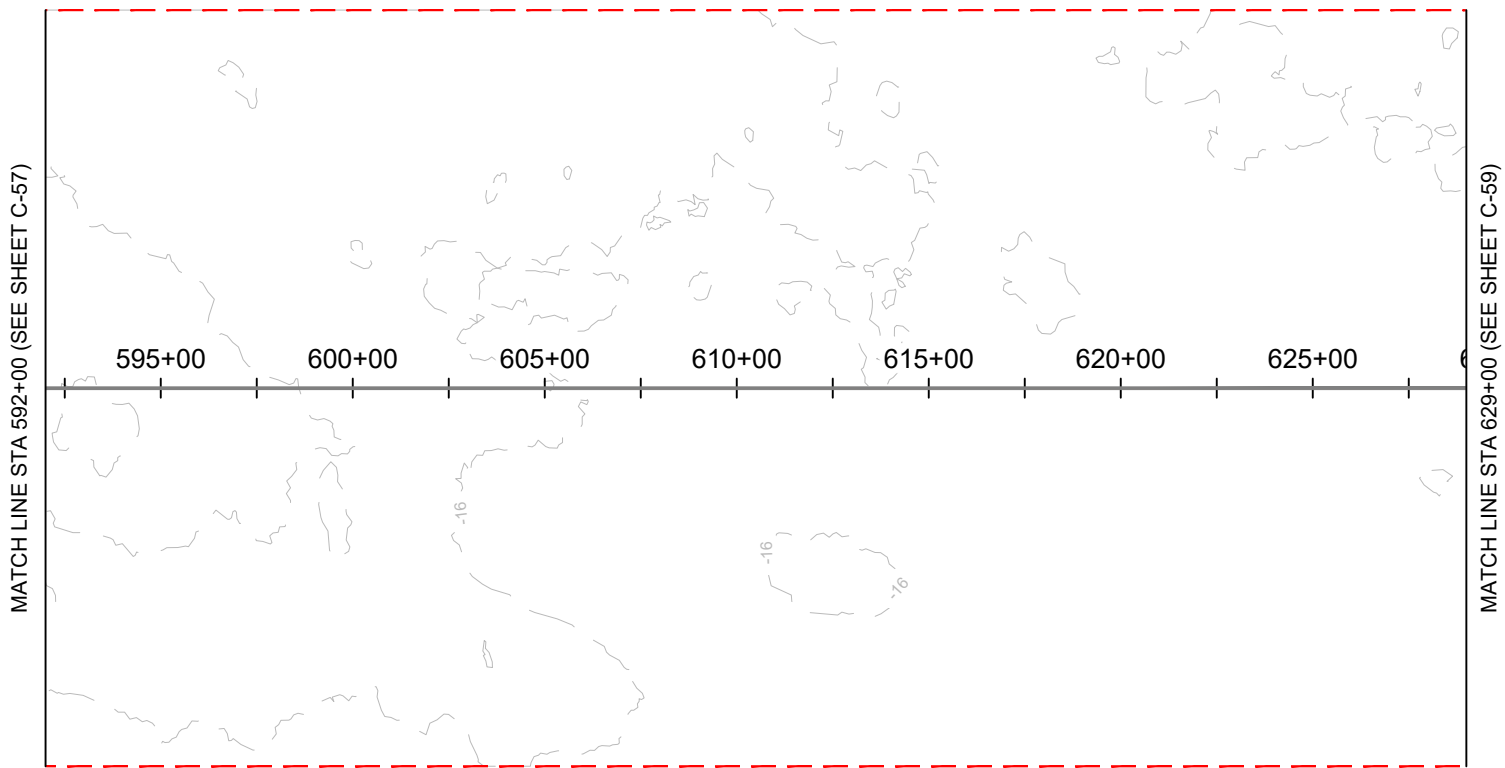


PLAN VIEW

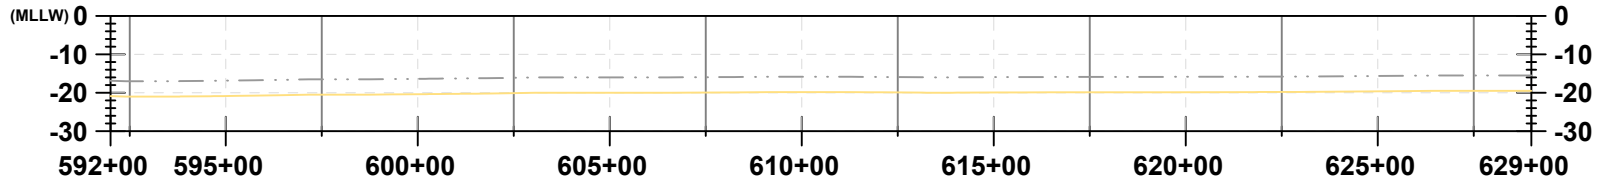

PROFILE VIEW

LEGEND:

- EXISTING GRADE
- EXPORT CABLE (buried 1-3 meters)
- OFFSHORE EXPORT CABLE CORRIDOR 1
- OFFSHORE EXPORT CABLE CORRIDOR 2
- OFFSHORE EXPORT CABLE COMMON CORRIDOR

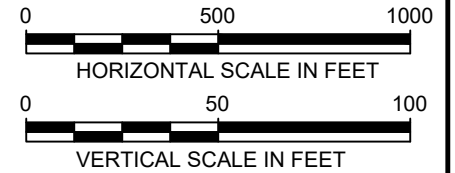



404 Wyman Street
 Suite 375
 Waltham, MA 02451
 Phone: 781.419.7706

PROJECT: **US WIND, INC**
MARYLAND OFFSHORE WIND PROJECT
OFFSHORE EXPORT CABLE CORRIDOR 2
OFFSHORE MARYLAND AND DELAWARE


TITLE: **PLAN & PROFILE 592+00 - 629+00**

DRAWN BY: LC
 CHECKED BY: GR/KB
 APPROVED BY: KB
 DATE: AUGUST 2023
 PROJ. NO.: 016310.0085
 FILE: (C2) 407+00 - 777+94.31.dwg

Version: 2017/10/21

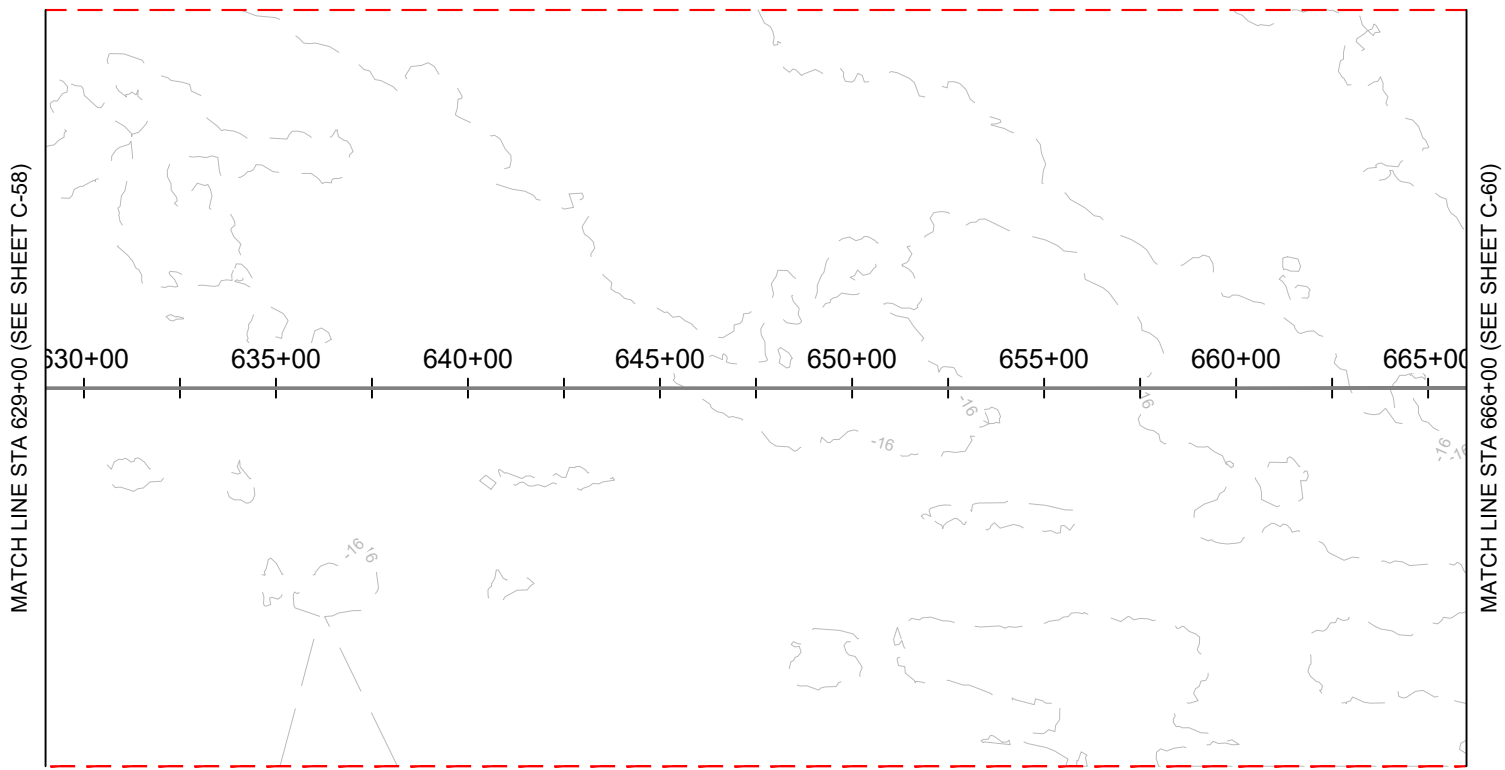


PLAN VIEW

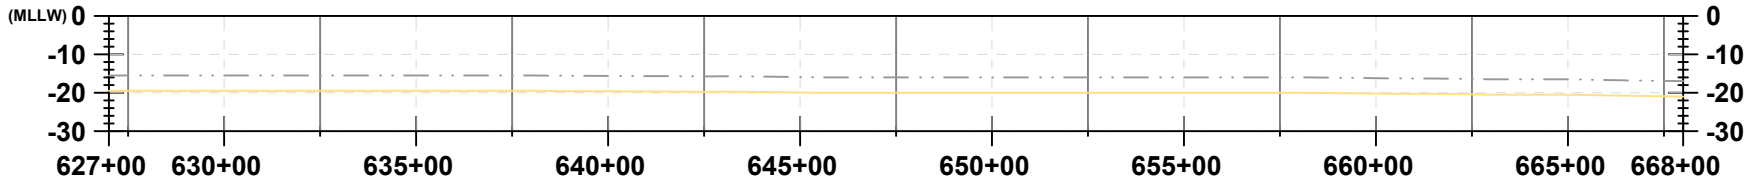

PROFILE VIEW

LEGEND:

- EXISTING GRADE
- EXPORT CABLE (buried 1-3 meters)
- OFFSHORE EXPORT CABLE CORRIDOR 1
- OFFSHORE EXPORT CABLE CORRIDOR 2
- OFFSHORE EXPORT CABLE COMMON CORRIDOR

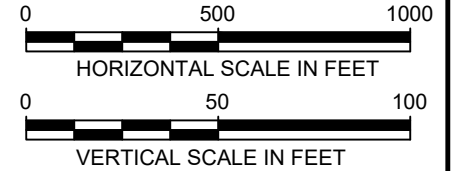

404 Wyman Street
 Suite 375
 Waltham, MA 02451
 Phone: 781.419.7706

PROJECT:

US WIND, INC
MARYLAND OFFSHORE WIND PROJECT
OFFSHORE EXPORT CABLE CORRIDOR 2
OFFSHORE MARYLAND AND DELAWARE

TITLE:

PLAN & PROFILE 629+00 - 666+00

DRAWN BY:

LC

CHECKED BY:

GR/KB

APPROVED BY:

KB

DATE:

AUGUST 2023

PROJ. NO.:


016310.0085

FILE:


(C2) 407+00 - 777+94.31.dwg

C-59

Version: 2017/10/21

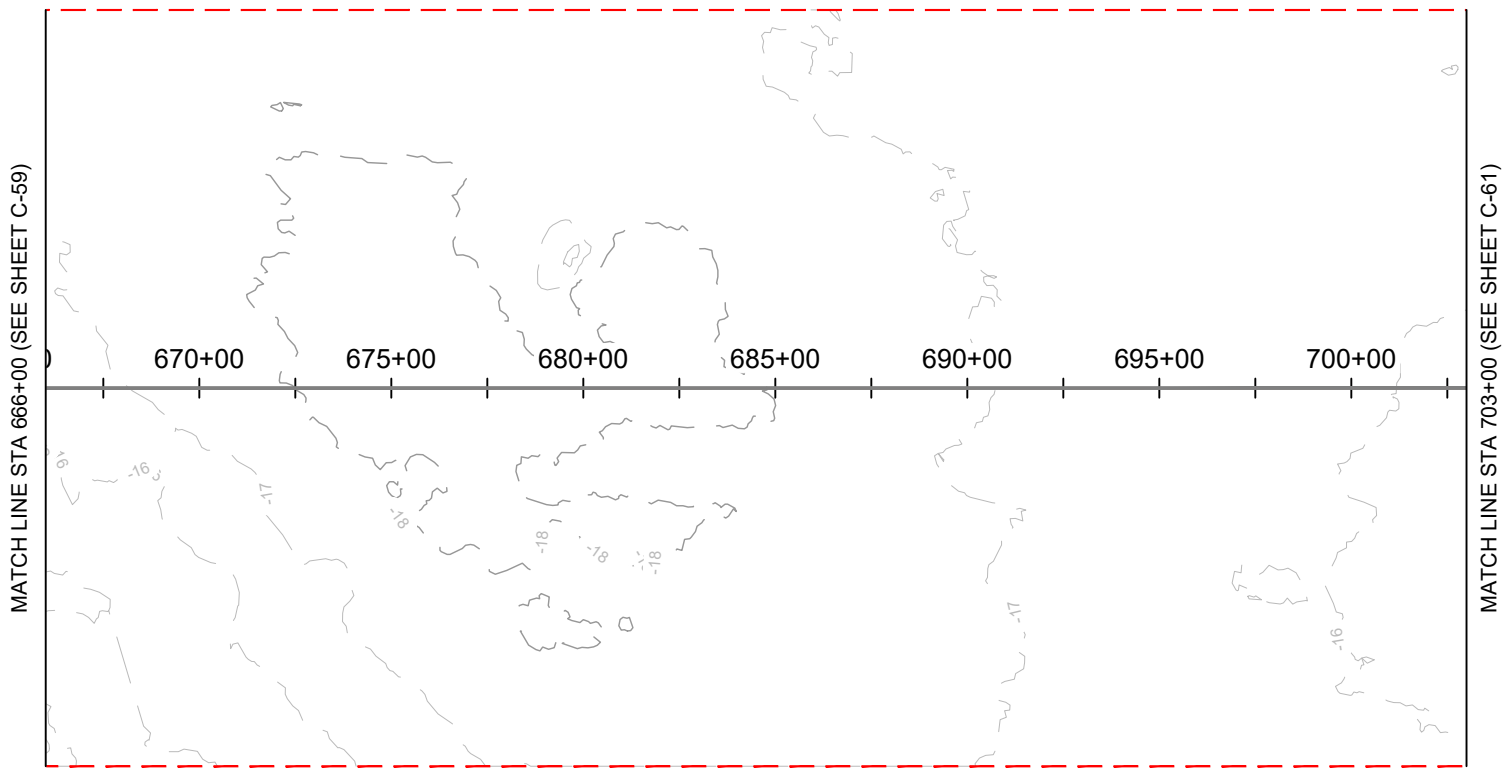


PLAN VIEW

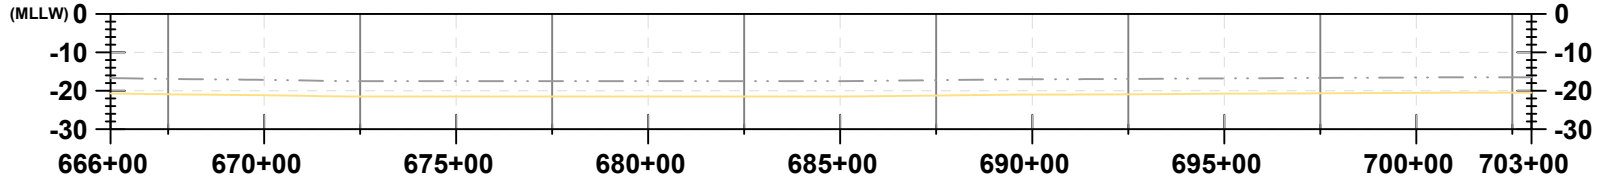

PROFILE VIEW

LEGEND:

- EXISTING GRADE
- EXPORT CABLE (buried 1-3 meters)
- OFFSHORE EXPORT CABLE CORRIDOR 1
- OFFSHORE EXPORT CABLE CORRIDOR 2
- OFFSHORE EXPORT CABLE COMMON CORRIDOR

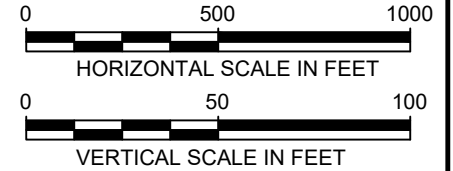

404 Wyman Street
 Suite 375
 Waltham, MA 02451
 Phone: 781.419.7706

PROJECT:

US WIND, INC
MARYLAND OFFSHORE WIND PROJECT
OFFSHORE EXPORT CABLE CORRIDOR 2
OFFSHORE MARYLAND AND DELAWARE

TITLE:

PLAN & PROFILE 666+00 - 703+00

DRAWN BY:

LC

CHECKED BY:

GR/KB

APPROVED BY:

KB

DATE:

AUGUST 2023

PROJ. NO.:


016310.0085

FILE:


(C2) 407+00 - 777+94.31.dwg

C-60

Version: 2017/10/21

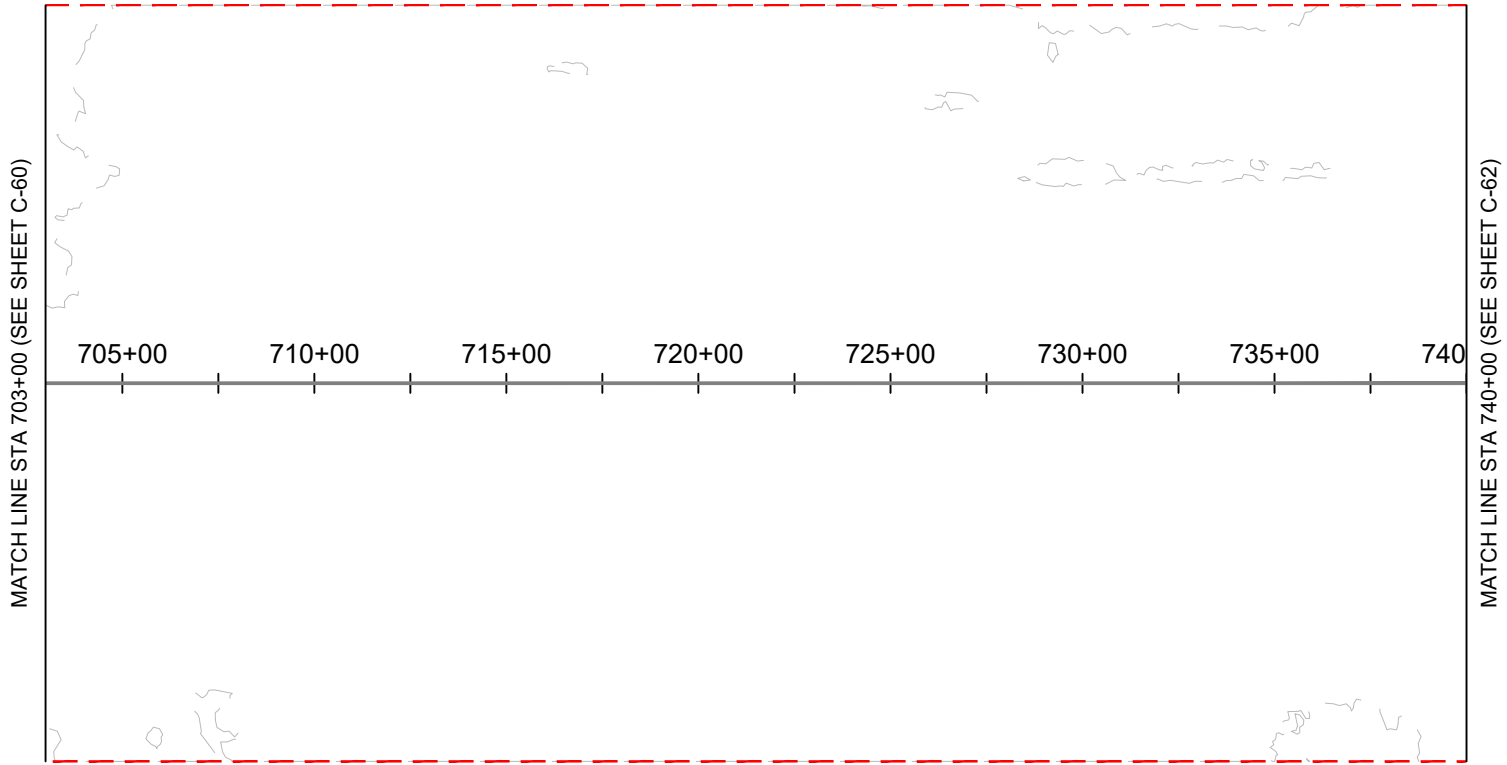


PLAN VIEW

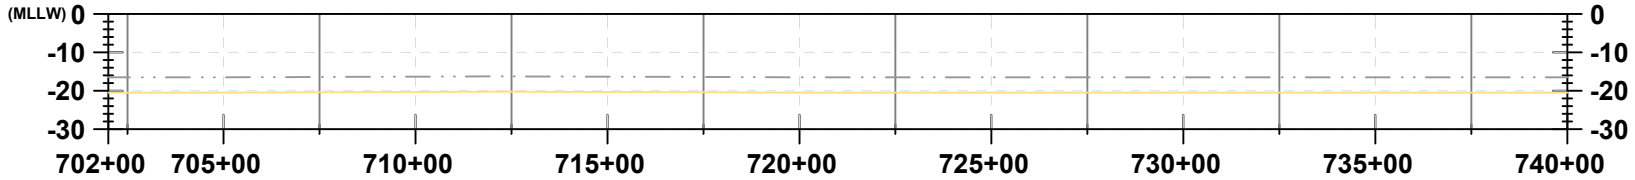

PROFILE VIEW

LEGEND:

- EXISTING GRADE
- EXPORT CABLE (buried 1-3 meters)
- OFFSHORE EXPORT CABLE CORRIDOR 1
- OFFSHORE EXPORT CABLE CORRIDOR 2
- OFFSHORE EXPORT CABLE COMMON CORRIDOR

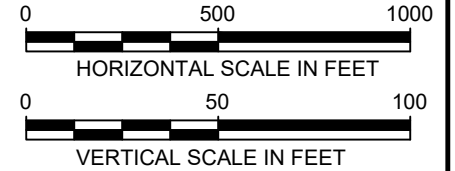

404 Wyman Street
 Suite 375
 Waltham, MA 02451
 Phone: 781.419.7706

PROJECT:

**US WIND, INC
 MARYLAND OFFSHORE WIND PROJECT
 OFFSHORE EXPORT CABLE CORRIDOR 2
 OFFSHORE MARYLAND AND DELAWARE**

TITLE:

PLAN & PROFILE 703+00 - 740+00

DRAWN BY:

LC

CHECKED BY:

GR/KB

APPROVED BY:

KB

DATE:

AUGUST 2023

PROJ. NO.:

016310.0085


FILE:

(C2) 407+00 - 777+94.31.dwg


C-61

Version: 2017/10/21

MATCH LINE STA 740+00 (SEE SHEET C-61)

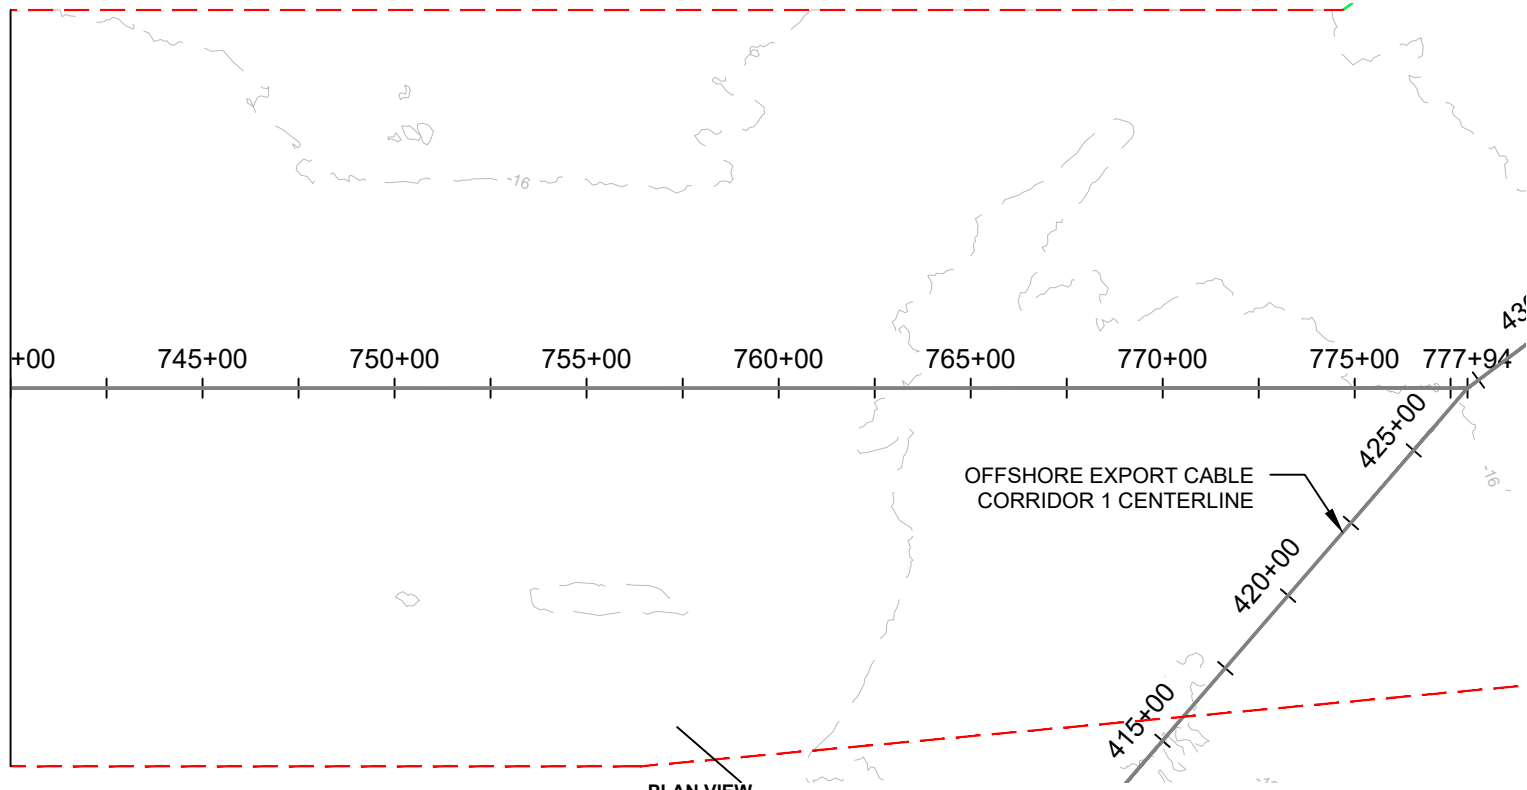


PLAN VIEW

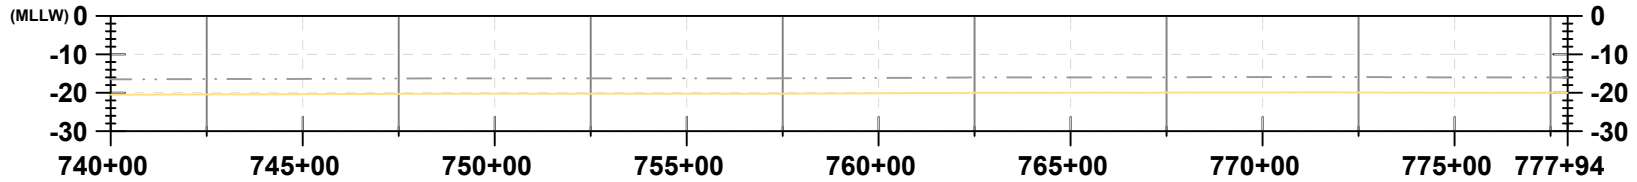

PROFILE VIEW

LEGEND:

- EXISTING GRADE
- EXPORT CABLE (buried 1-3 meters)
- OFFSHORE EXPORT CABLE CORRIDOR 1
- OFFSHORE EXPORT CABLE CORRIDOR 2
- OFFSHORE EXPORT CABLE COMMON CORRIDOR

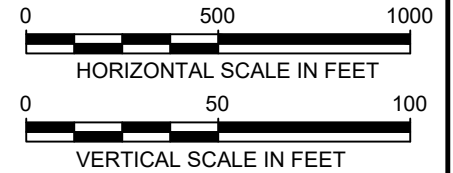

404 Wyman Street
 Suite 375
 Waltham, MA 02451
 Phone: 781.419.7706

PROJECT:

**US WIND, INC
 MARYLAND OFFSHORE WIND PROJECT
 OFFSHORE EXPORT CABLE CORRIDOR 2
 OFFSHORE MARYLAND AND DELAWARE**

TITLE:

PLAN & PROFILE 740+00 - 777+94.31

DRAWN BY:

LC

CHECKED BY:

GR/KB

APPROVED BY:

KB

DATE:

AUGUST 2023

PROJ. NO.:

016310.0085

FILE:

(C2) 407+00 - 777+94.31.dwg

C-62