



**SITE PLAN FOR  
EXPANSION OF EFFLUENT DISPOSAL AT  
INLAND BAYS REGIONAL WASTEWATER FACILITIES  
SUSSEX COUNTY, DELAWARE**

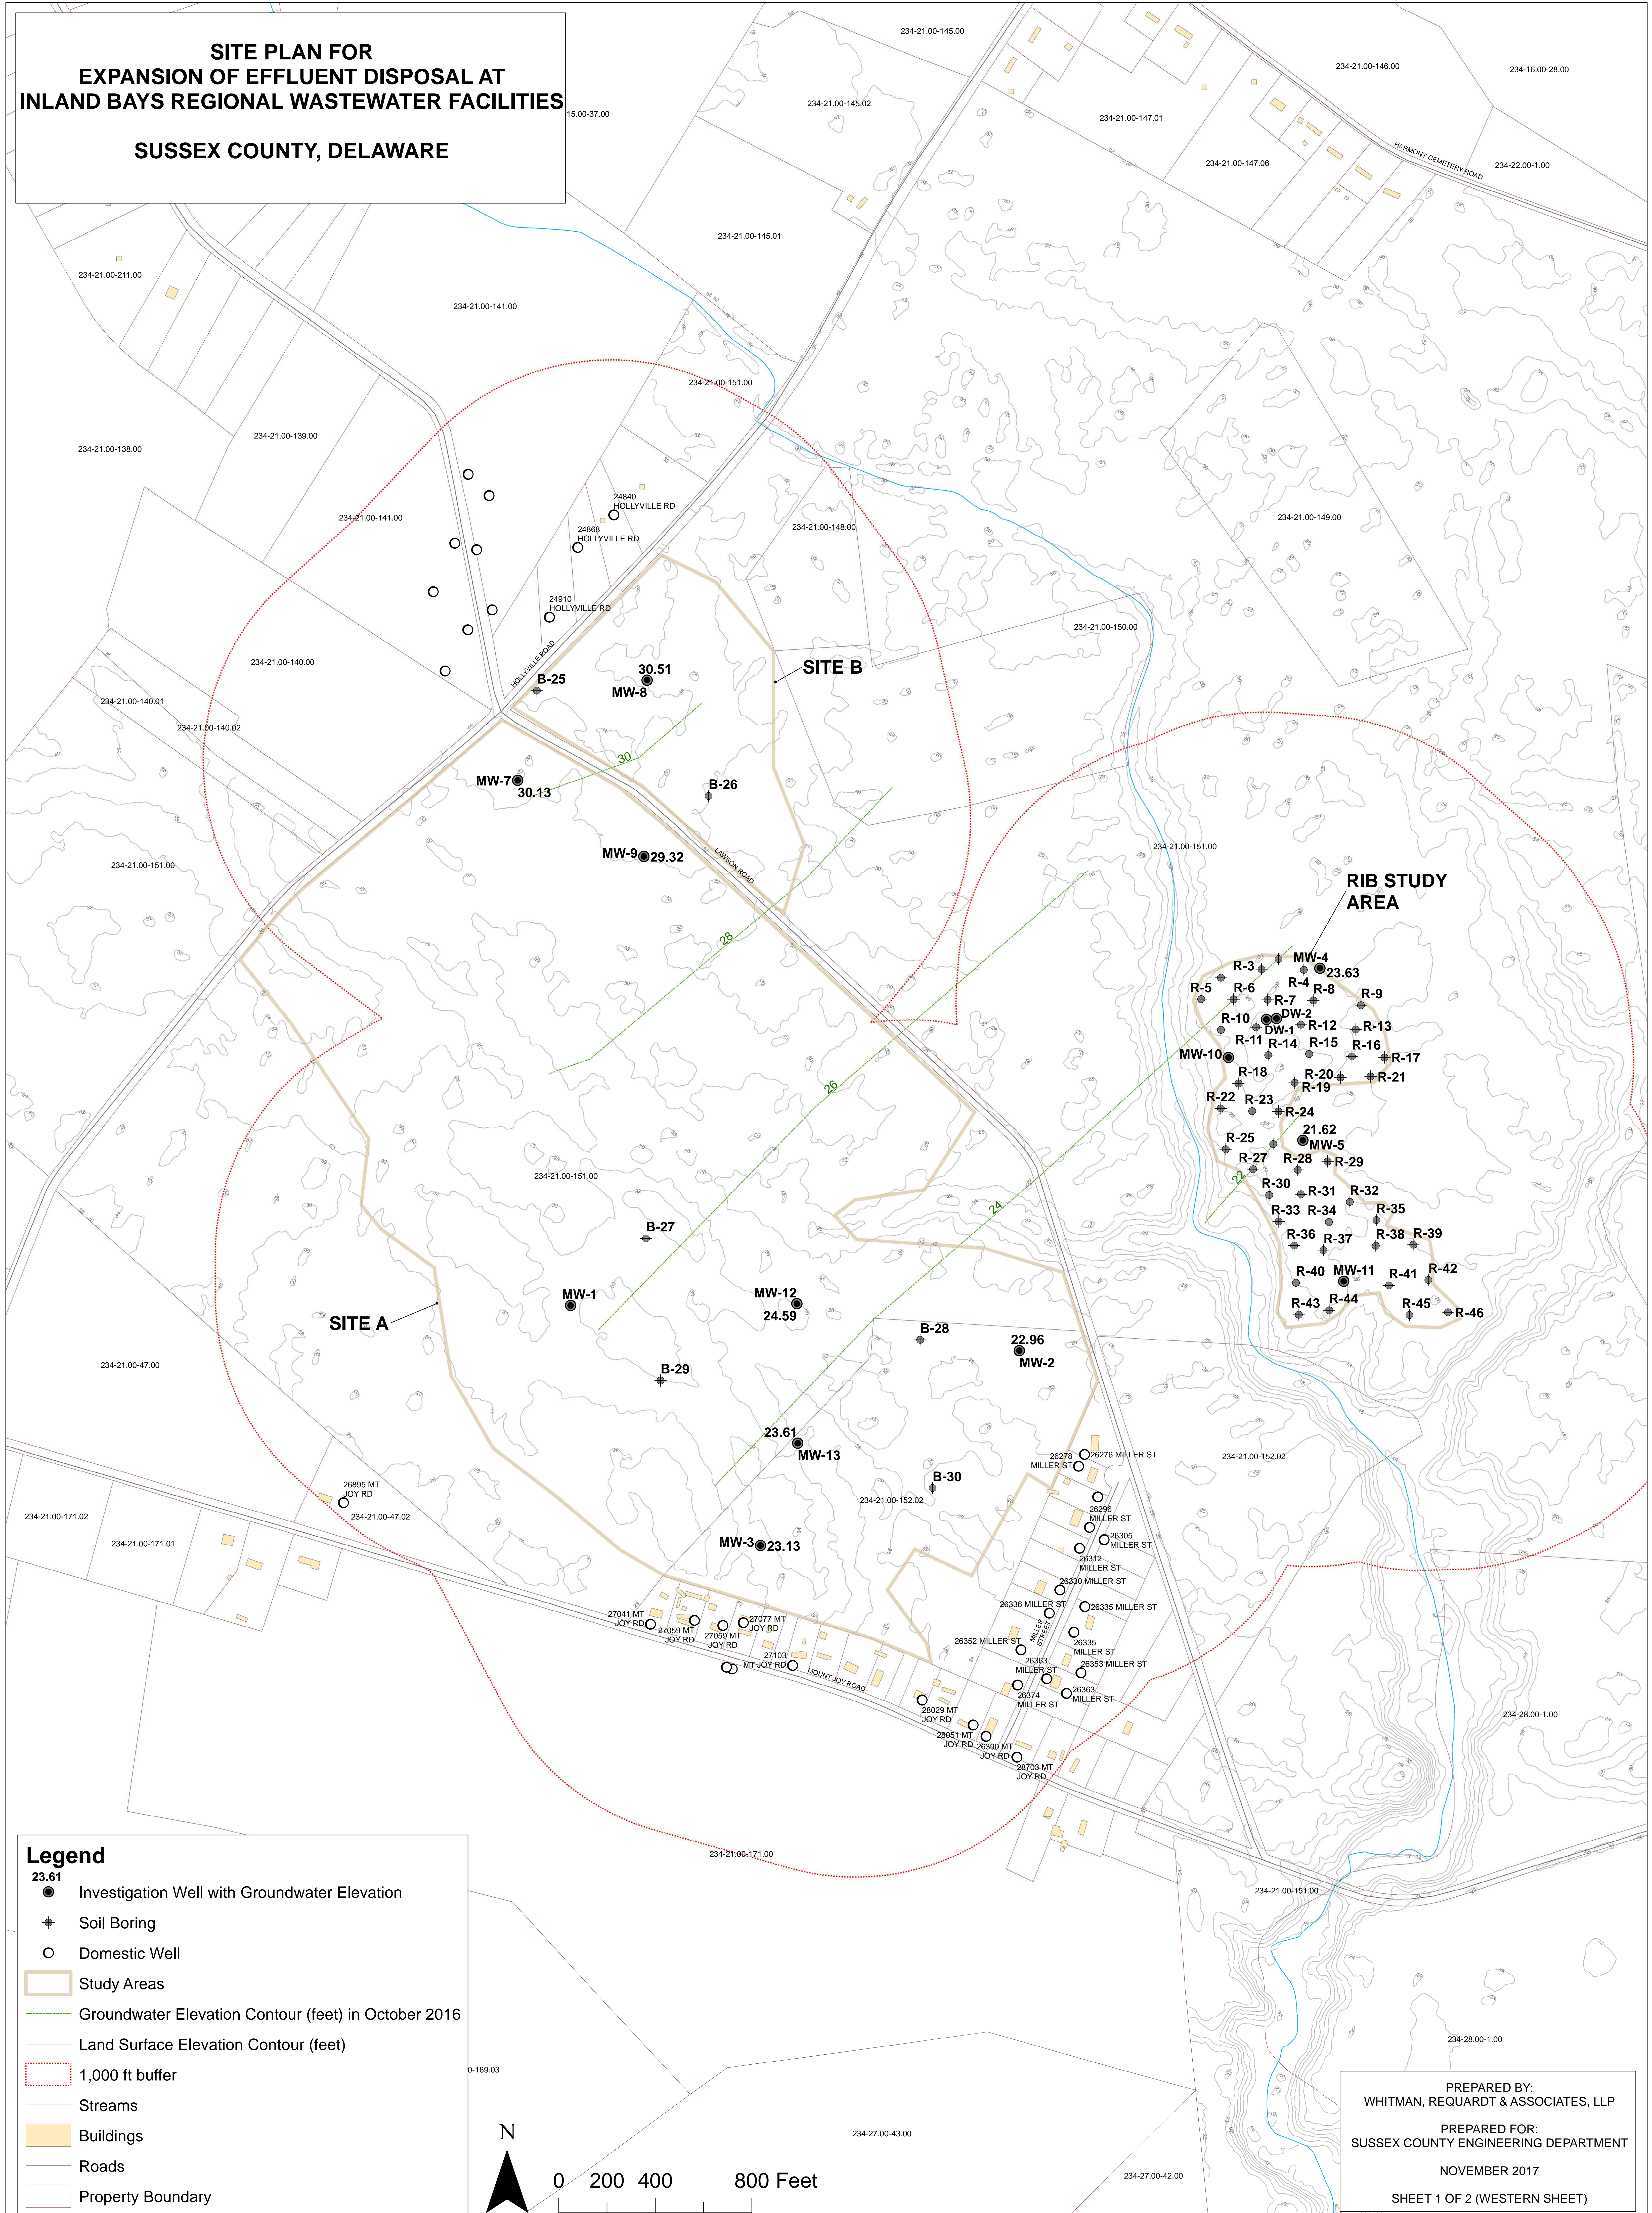

**Legend**

- Investigation Well with Groundwater Elevation
- ⊕ Soil Boring
- Domestic Well
- ▭ Study Areas
- Groundwater Elevation Contour (feet) in October 2016
- Land Surface Elevation Contour (feet)
- ⋯ 1,000 ft buffer
- Streams
- ▭ Buildings
- Roads
- ▭ Property Boundary

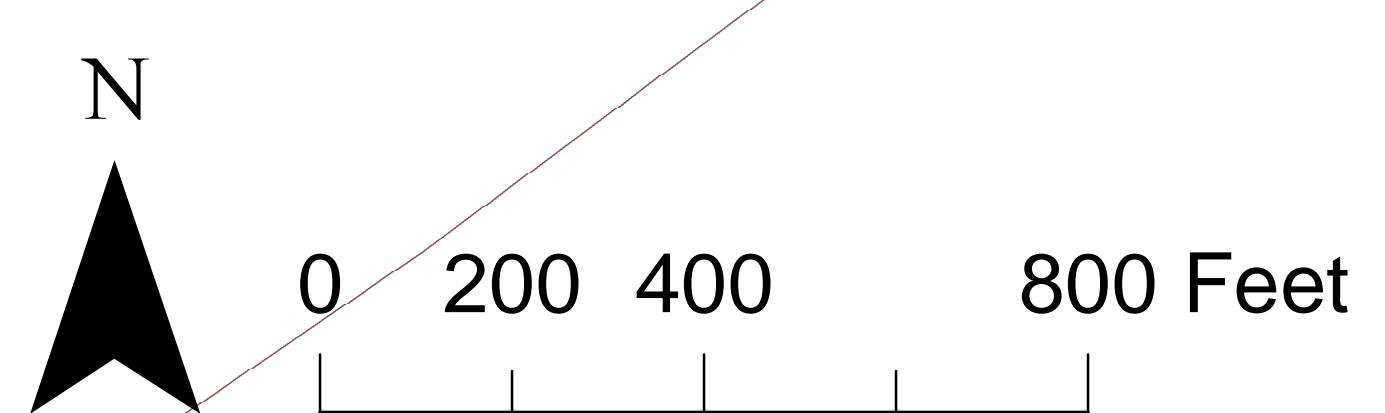


PREPARED BY:  
WHITMAN, REQUARDT & ASSOCIATES, LLP

PREPARED FOR:  
SUSSEX COUNTY ENGINEERING DEPARTMENT

NOVEMBER 2017


SHEET 1 OF 2 (WESTERN SHEET)

**SITE PLAN FOR  
EXPANSION OF EFFLUENT DISPOSAL AT  
INLAND BAYS REGIONAL WASTEWATER FACILITIES  
SUSSEX COUNTY, DELAWARE**

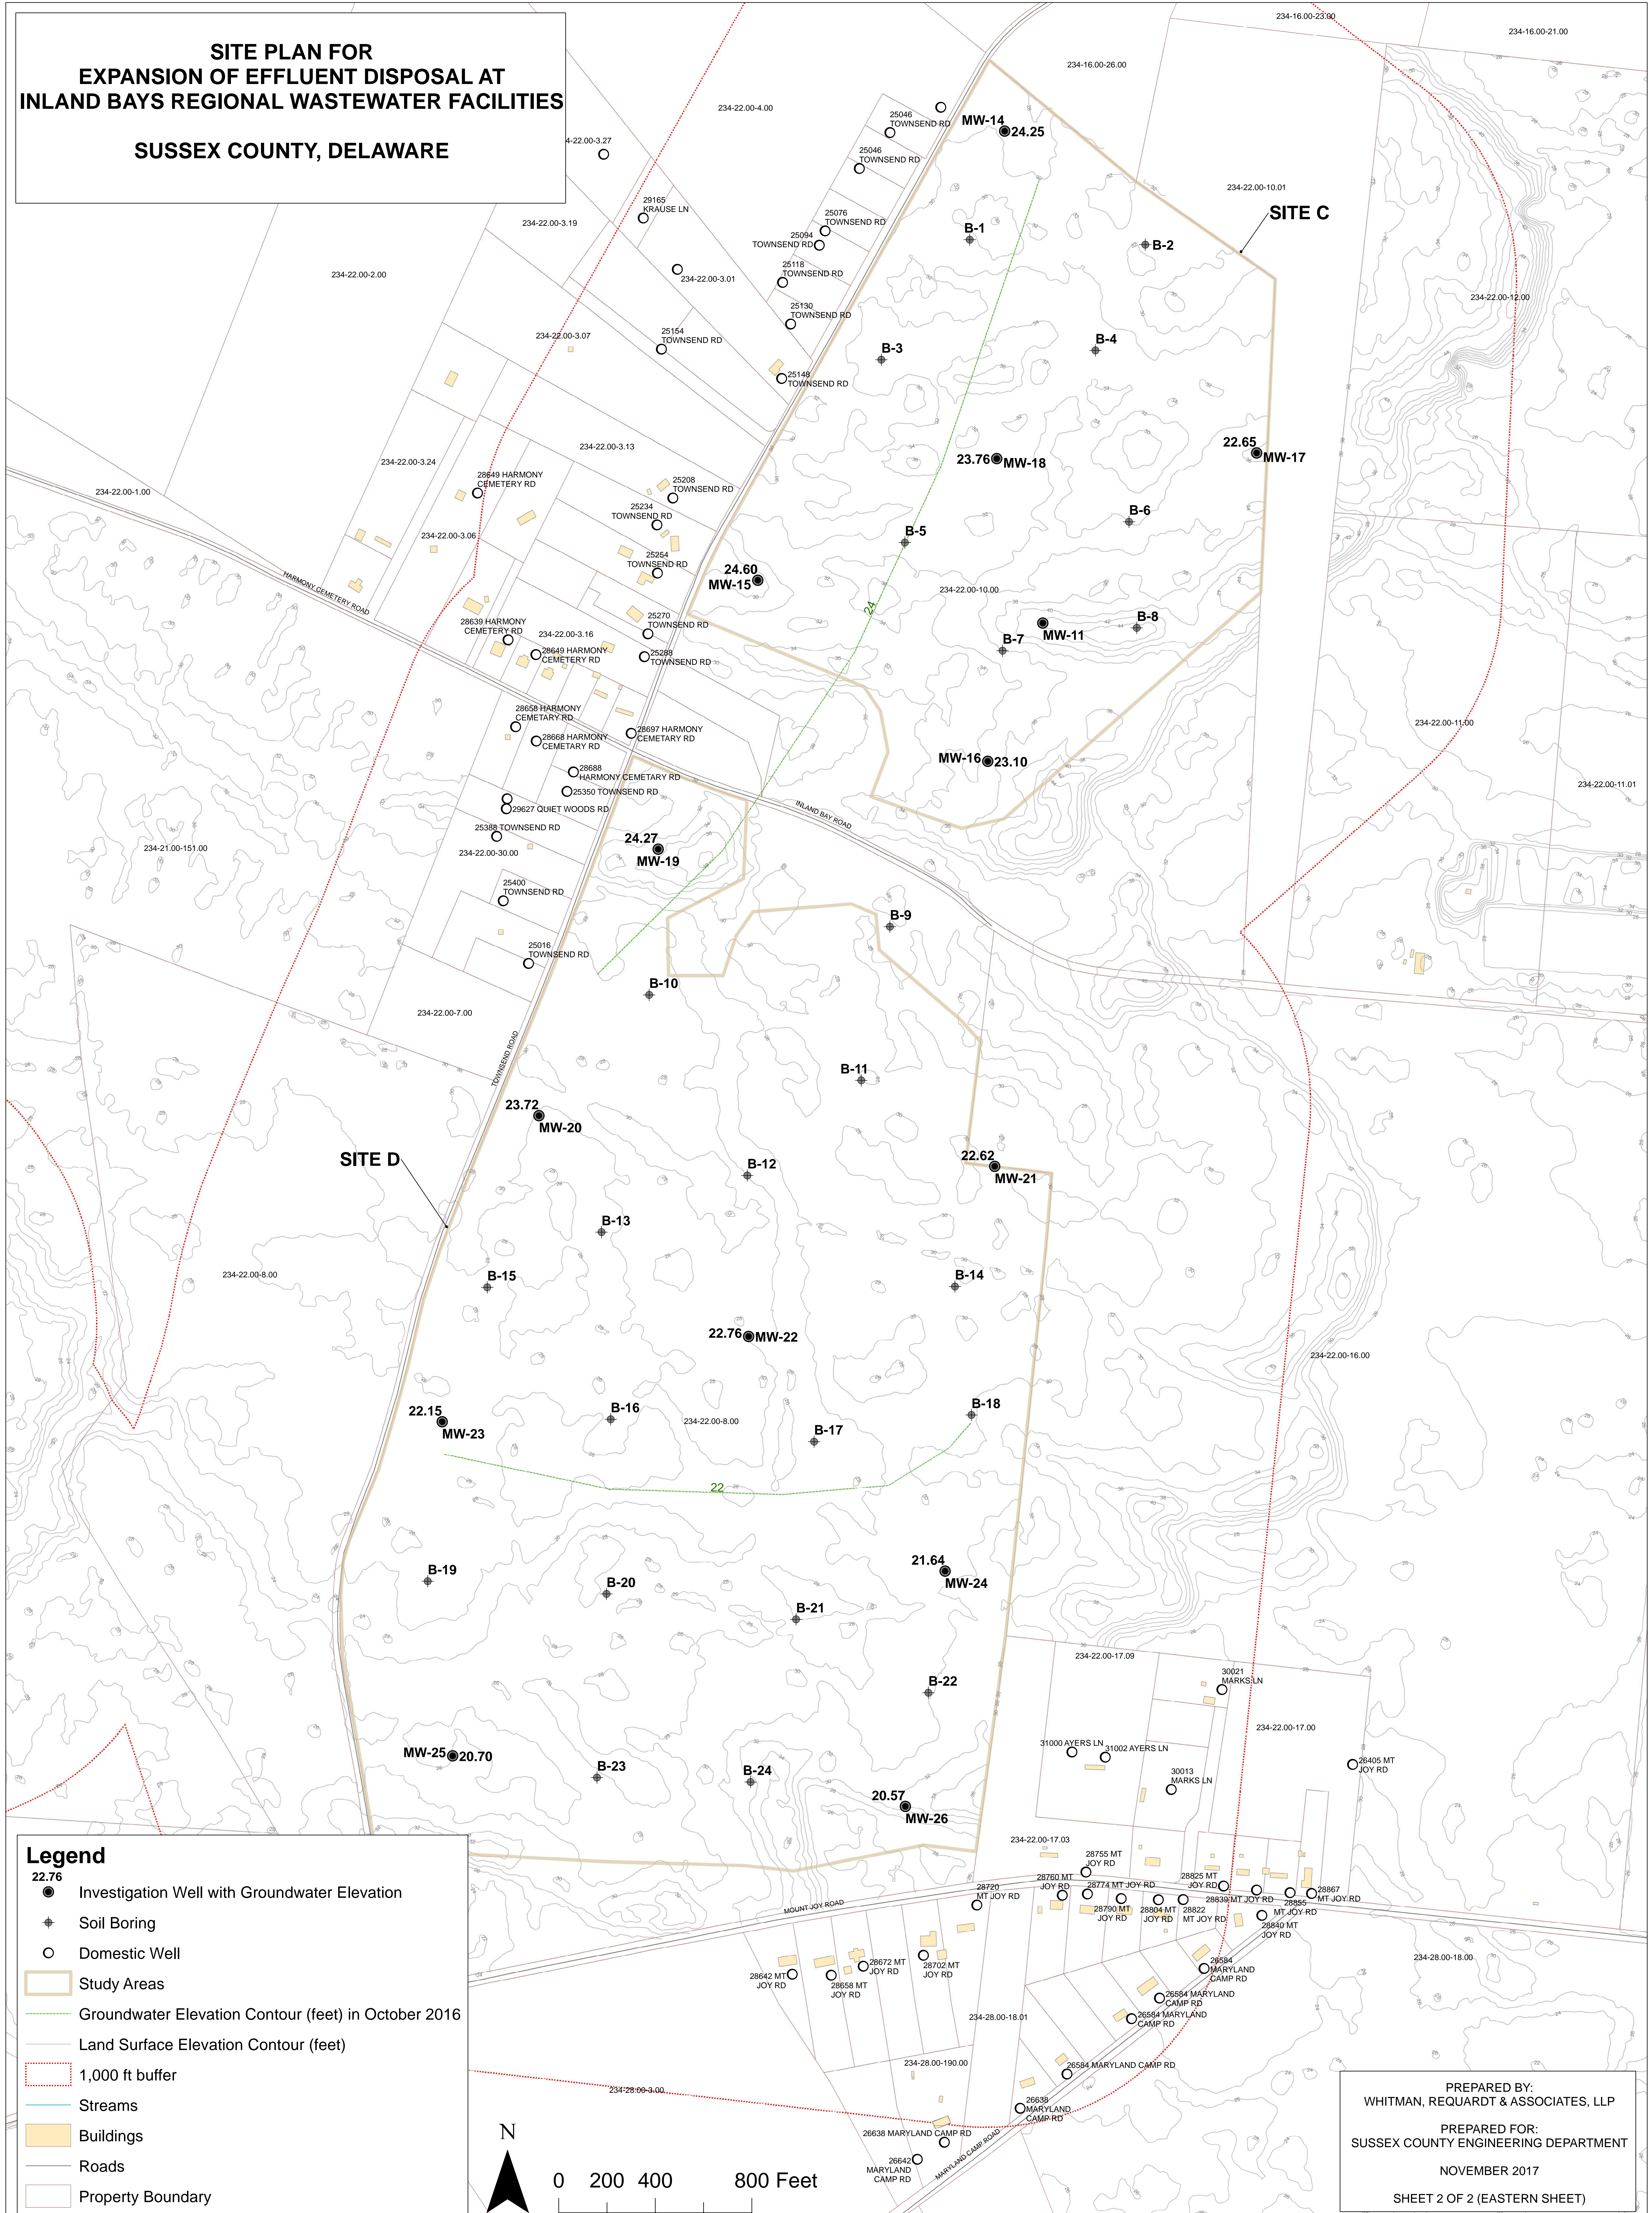

**Legend**

- 22.76 Investigation Well with Groundwater Elevation
- ⊕ Soil Boring
- Domestic Well
- Study Areas
- Groundwater Elevation Contour (feet) in October 2016
- Land Surface Elevation Contour (feet)
- 1,000 ft buffer
- Streams
- Buildings
- Roads
- Property Boundary

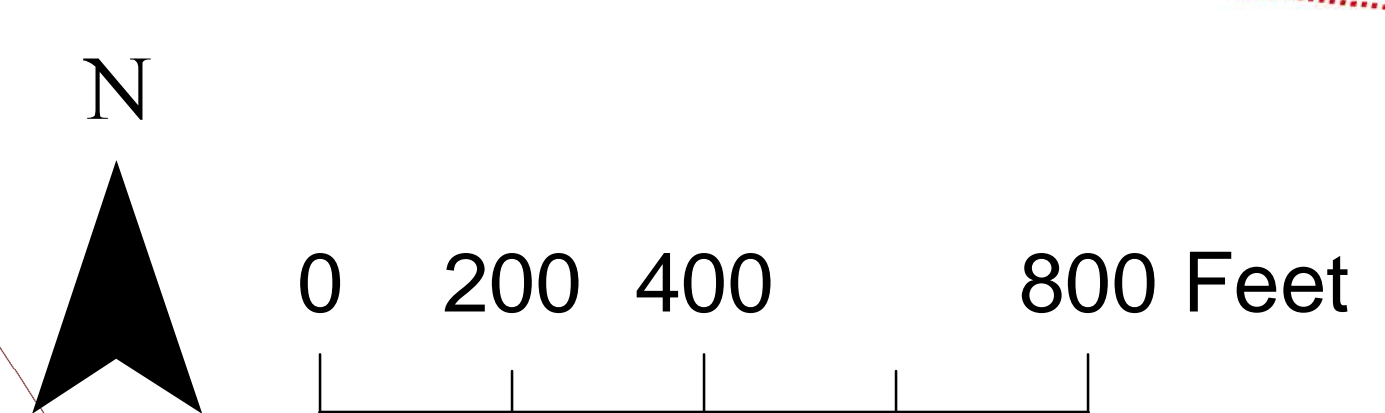

PREPARED BY:  
WHITMAN, REQUARDT & ASSOCIATES, LLP

PREPARED FOR:  
SUSSEX COUNTY ENGINEERING DEPARTMENT

NOVEMBER 2017

SHEET 2 OF 2 (EASTERN SHEET)