


PROPOSED LIMITS OF DISTURBANCE = 0.48 ACRES (21,276.13 SQ. FT.)

PROPOSED 4" GAS MAIN TIE-IN LOCATION

PROPOSED 4" GAS MAIN

MATCHLINE - SEE SHEET 2

DATE	REVISION	BY

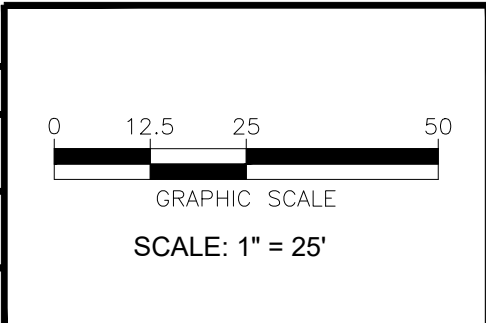

RK&K
 P: 980.235.0011
 10200 Mallard Creek Rd. | Suite 100 | Charlotte, NC 28262
 Engineers | Construction Managers | Planners | Scientists
 www.rk.com
 Responsive People | Creative Solutions

EASTERN SHORE
 NATURAL GAS
 500 ENERGY LANE, SUITE 200 • DOVER, DE 19901
 TELEPHONE (302) 734-6710 • FAX (302) 734-6745



NEW 4" GAS MAIN
 (LIMITS-OF-DISTURBANCE)
 IRISH HILL M&R
 CANTERBURY RD & IRISH HILL RD
 (KENT COUNTY, DE)

DRAWN BY	MLF	06/28/24
APPROVED	WPS	06/28/24
PROJECT NO.	24156.001	
	SHEET 1 OF 2	

NOT FOR CONSTRUCTION
 THIS PLAN IS FOR ESTIMATING PURPOSES ONLY.

811
 Know what's below.
 Call before you dig.

MATCHLINE - SEE SHEET 1

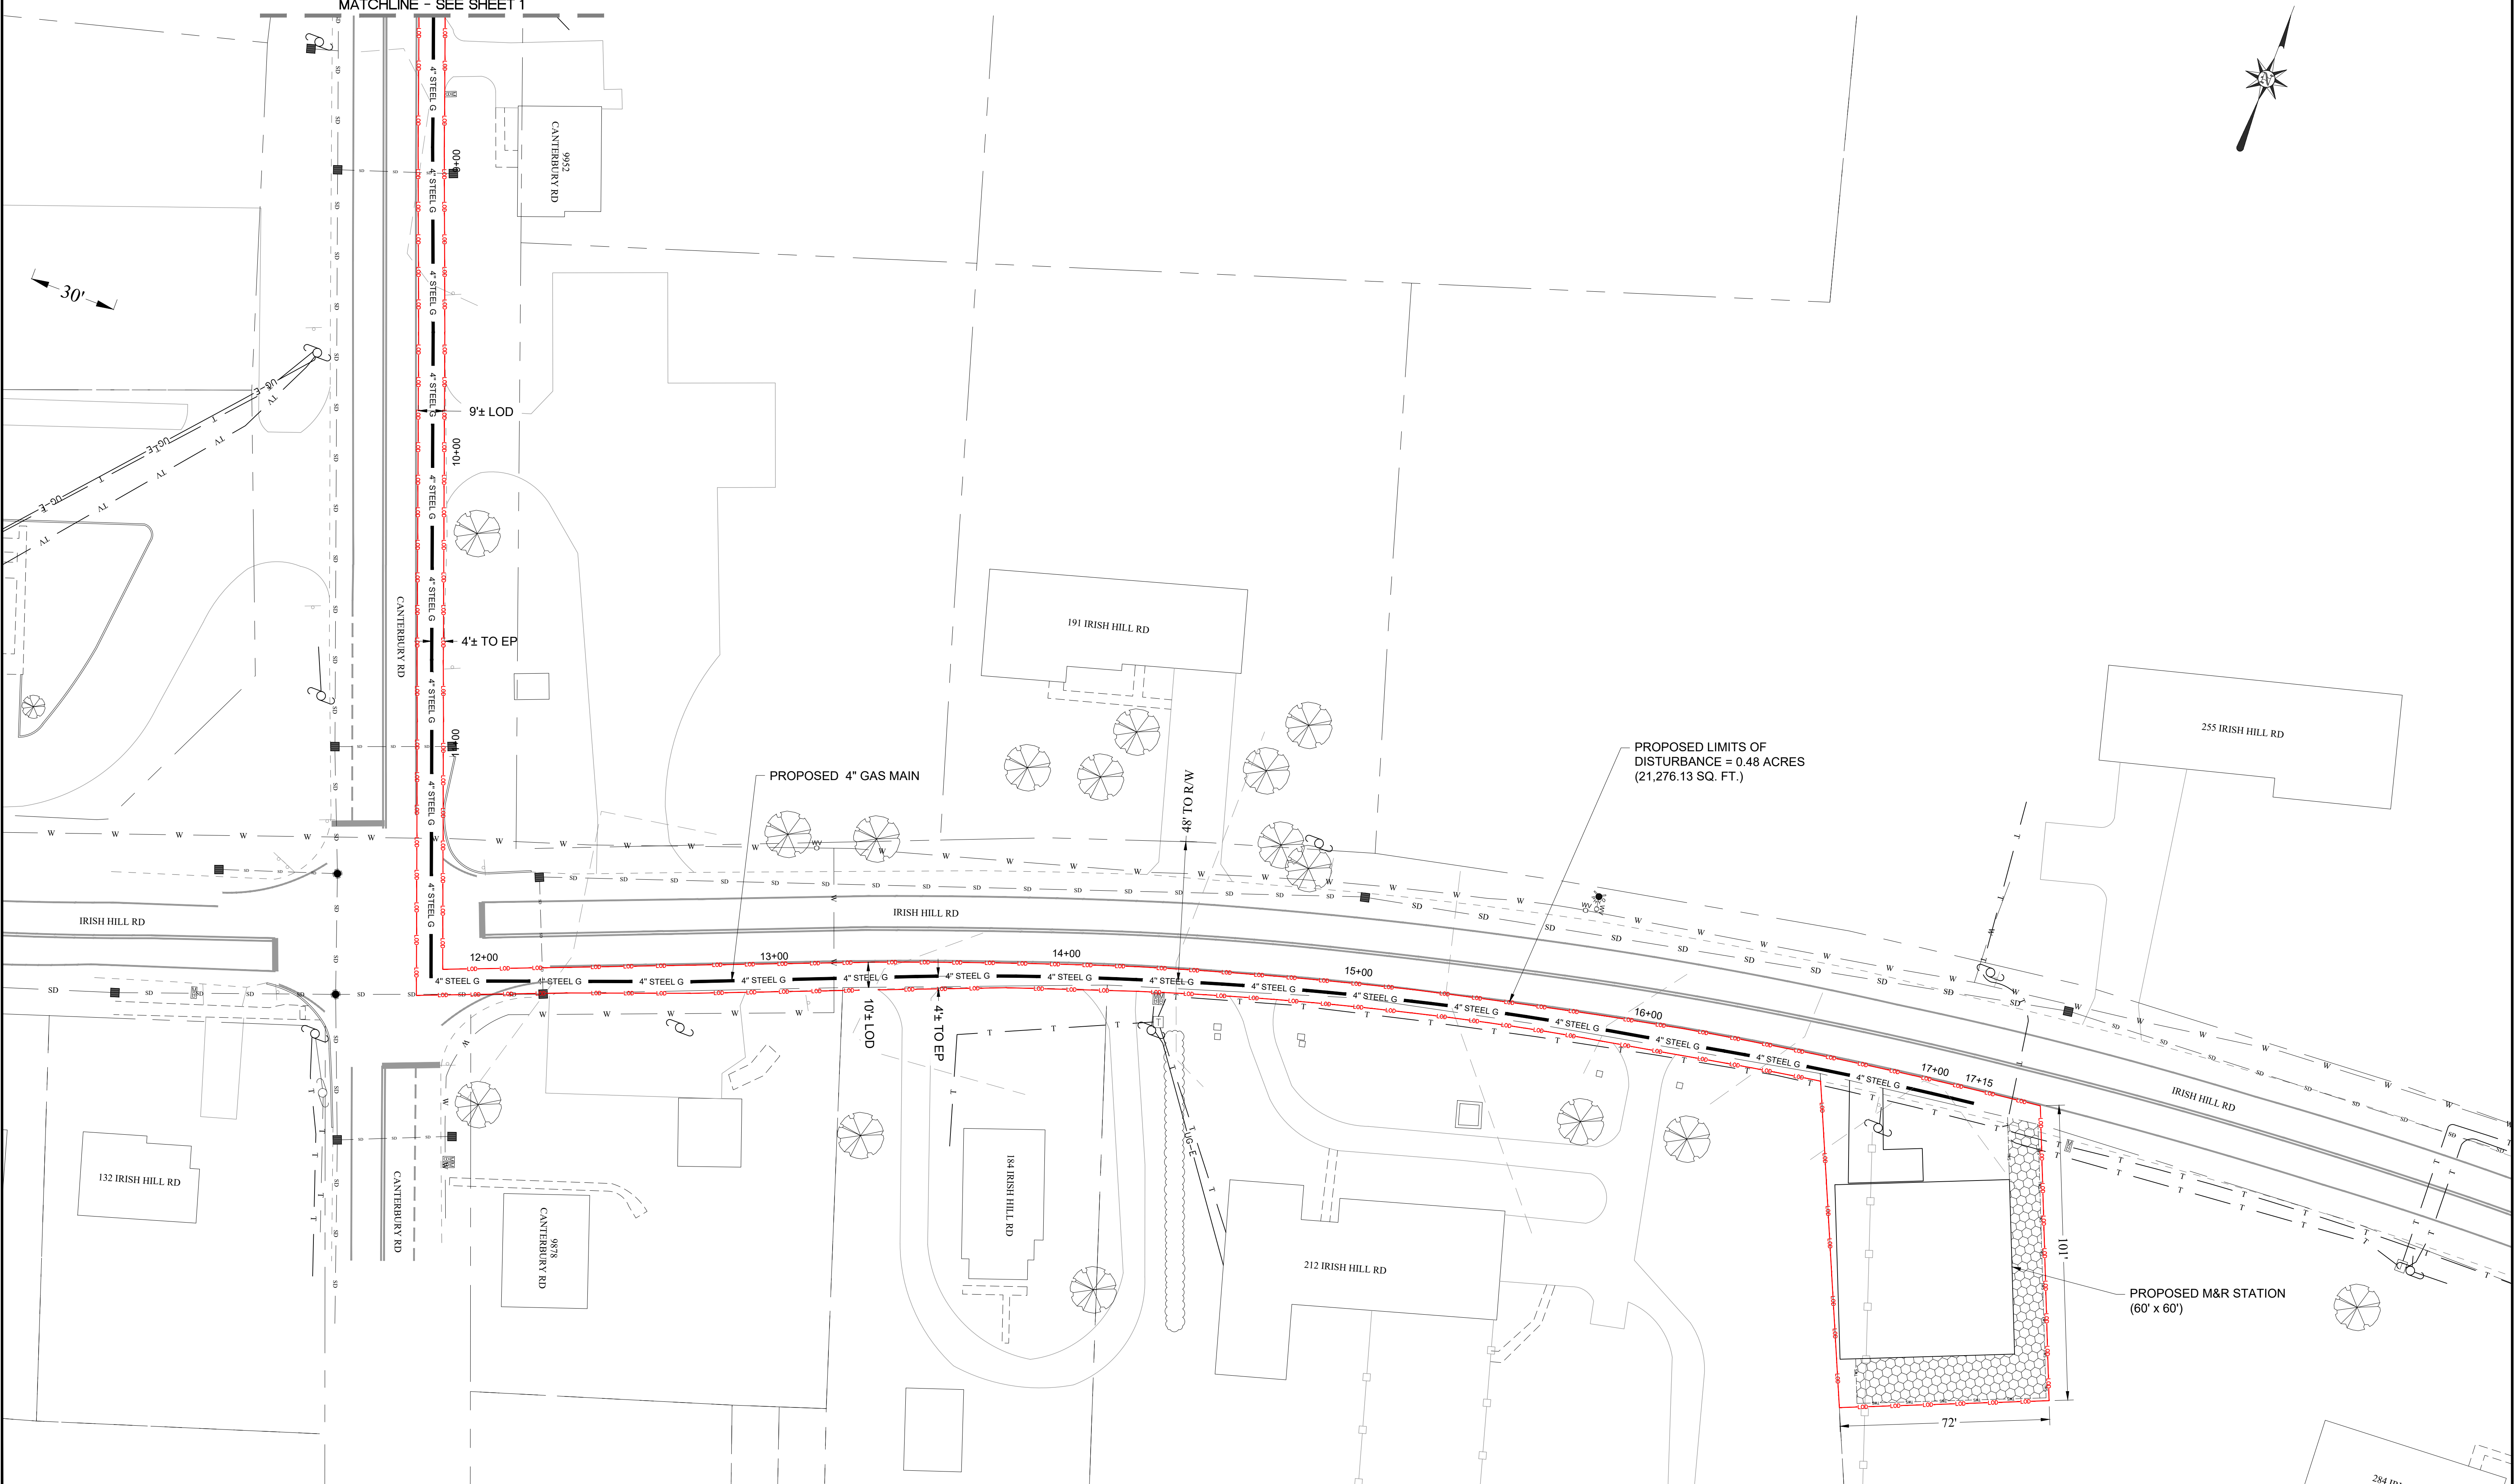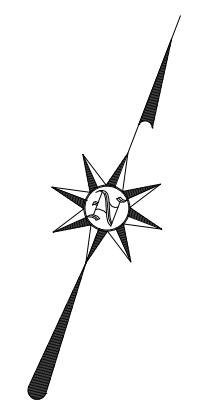


PROPOSED LIMITS OF DISTURBANCE = 0.48 ACRES (21,276.13 SQ. FT.)

PROPOSED M&R STATION (60' x 60')



NOT FOR CONSTRUCTION
THIS PLAN IS FOR ESTIMATING PURPOSES ONLY.

DATE	REVISION	BY

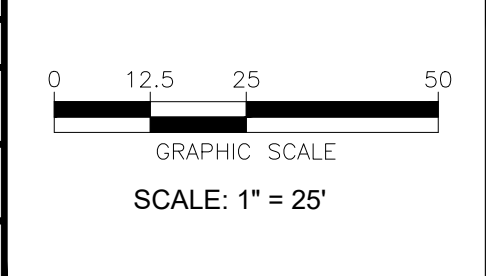

RK&K
P: 980.235.0011
10200 Mallard Creek Rd. | Suite 100 | Charlotte, NC 28262
www.rk.com
Engineers | Construction Managers | Planners | Scientists
Responsive People | Creative Solutions

EASTERN SHORE
NATURAL GAS
500 ENERGY LANE, SUITE 200 • DOVER, DE 19901
TELEPHONE (302) 734-6710 • FAX (302) 734-6745

**NEW 4" GAS MAIN
(LIMITS-OF-DISTURBANCE)
IRISH HILL M&R
CANTERBURY RD & IRISH HILL RD
(KENT COUNTY, DE)**

DRAWN BY	MLF	06/28/24
APPROVED	WPS	06/28/24
PROJECT NO.	24156.001	
	SHEET 2 OF 2	