


# Indian River Flood Shoal Dredging and Beneficial Use Permit Plan Set

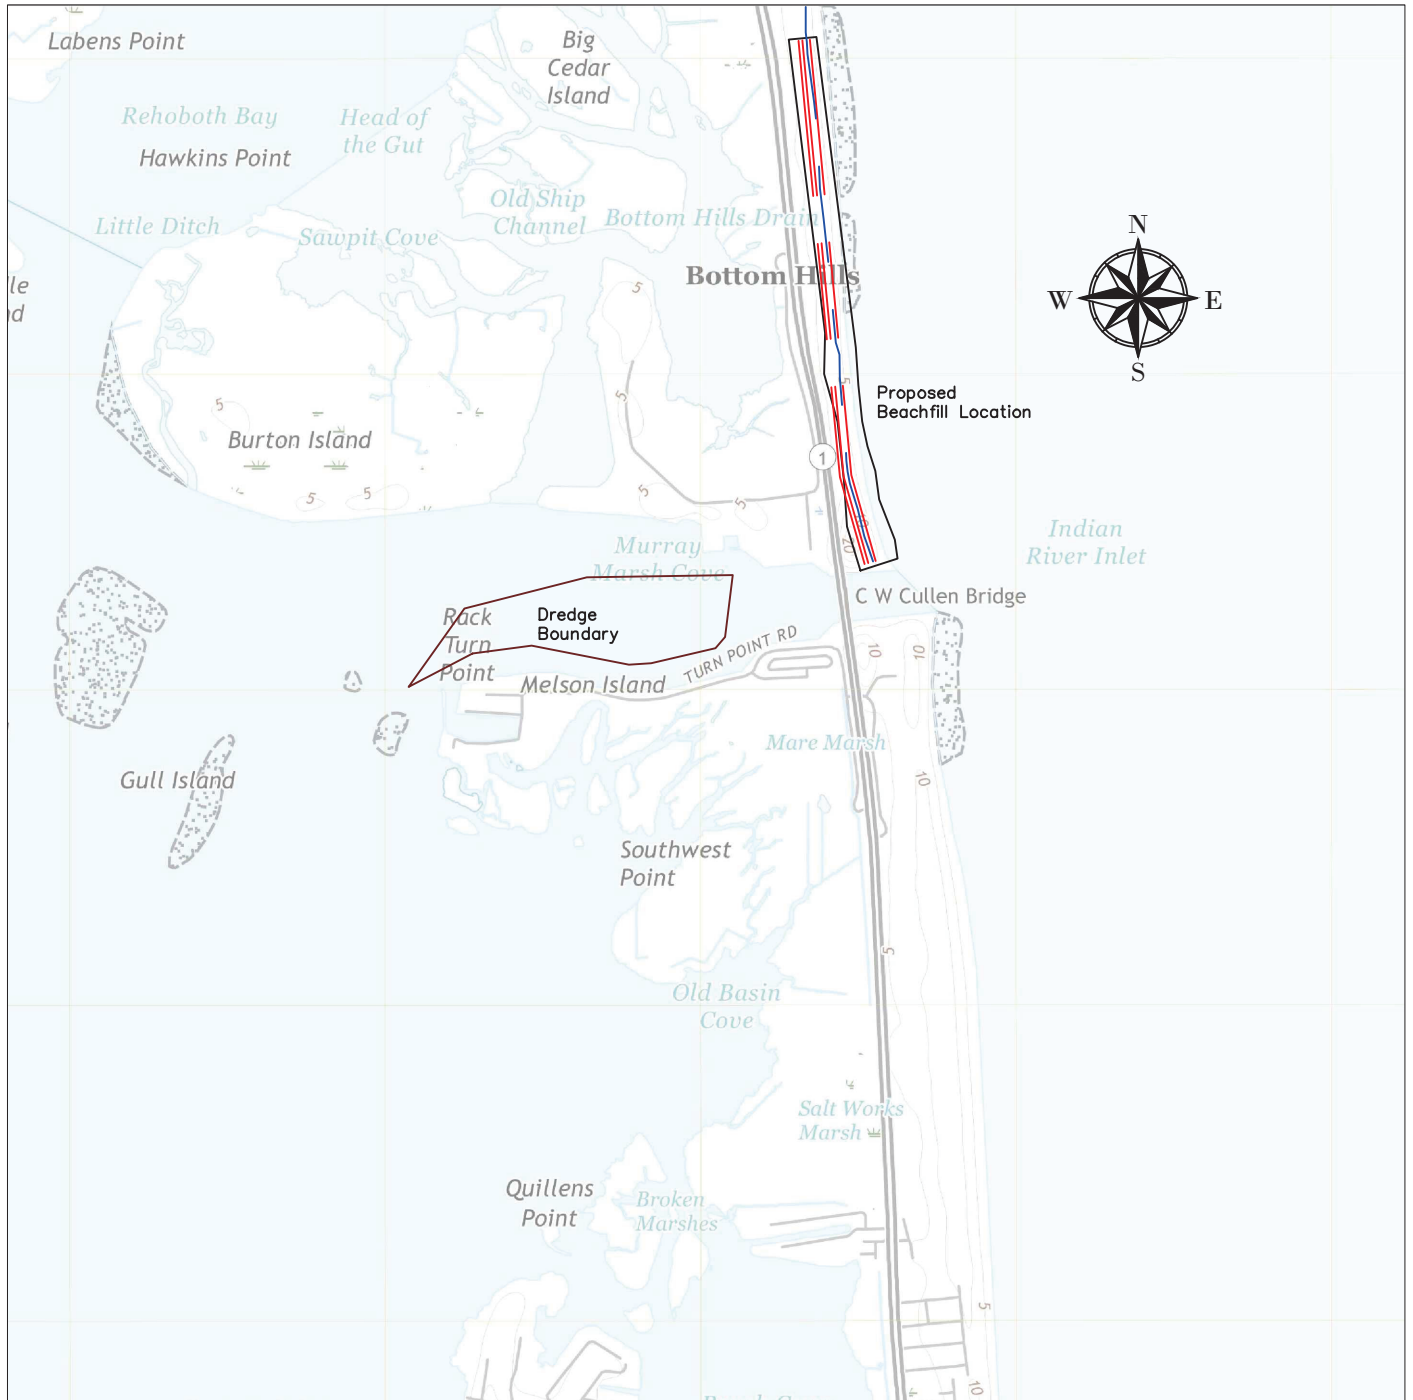

Scale: 1" = 2000'	Date: 12/12/2023
Designed by:	J. Faries, P.E.
Drawn by:	J. Faries, P.E.
Checked by:	J. French, P.E.
Sheet No.	1 of 4

## Indian River Flood Shoal Dredging and Beneficial Use

### Permit Plans

COASTAL  
SUSSX COUNTY, DELAWARE





DELAWARE DEPARTMENT OF  
**NATURAL RESOURCES AND  
ENVIRONMENTAL CONTROL**

Division of Watershed Stewardship  
Shoreline and Waterway Section

**Dover Office**  
285 Belair Blvd.  
Dover DE, 19904  
Phone: (302) 739 - 8921

**Lewes Office**  
901 Pottowom Rd  
Lewes DE, 19858  
Phone: (302) 866 - 7290

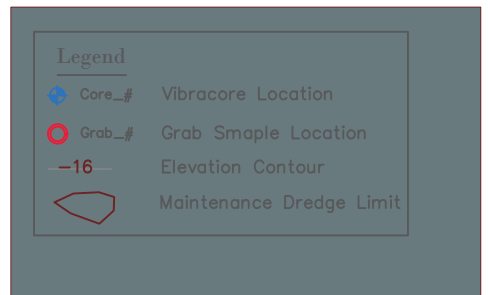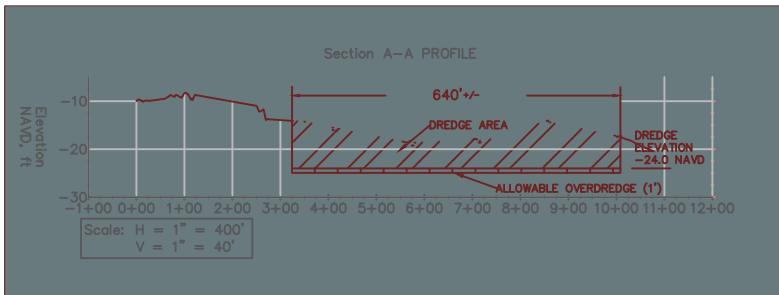

Scale:	As Shown Date:	12/12/23
Designed by:	J. Faries, P.E.	
Drawn by:	J. Faries, P.E.	
Checked by:	J. French, P.E.	
Sheet No.	2 of 4	




**Indian River Flood Shoal  
 Dredging and Beneficial Use  
 Permit Plans**  
  
 COASTAL  
 KENT COUNTY, DELAWARE

DELAWARE DEPARTMENT OF  
**NATURAL RESOURCES AND  
 ENVIRONMENTAL CONTROL**

Division of Watershed Stewardship  
 Shoreline and Waterway Section


**Dover Office**  
 255 Belair Blvd.  
 Dover DE, 19904  
 Phone: (302) 739 - 8921

**Lowes Office**  
 901 Pilotown Rd  
 Lowes DE, 19958  
 Phone: (302) 855 - 7290

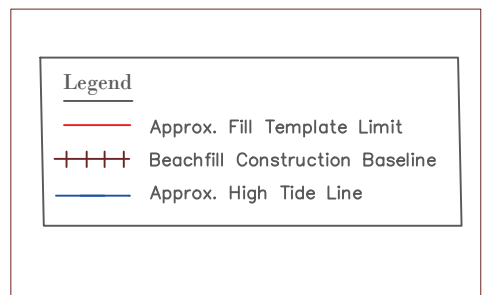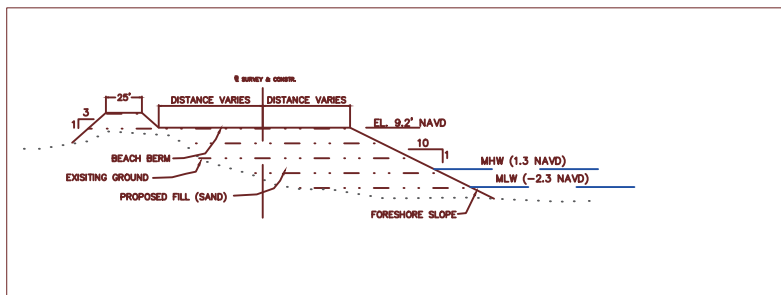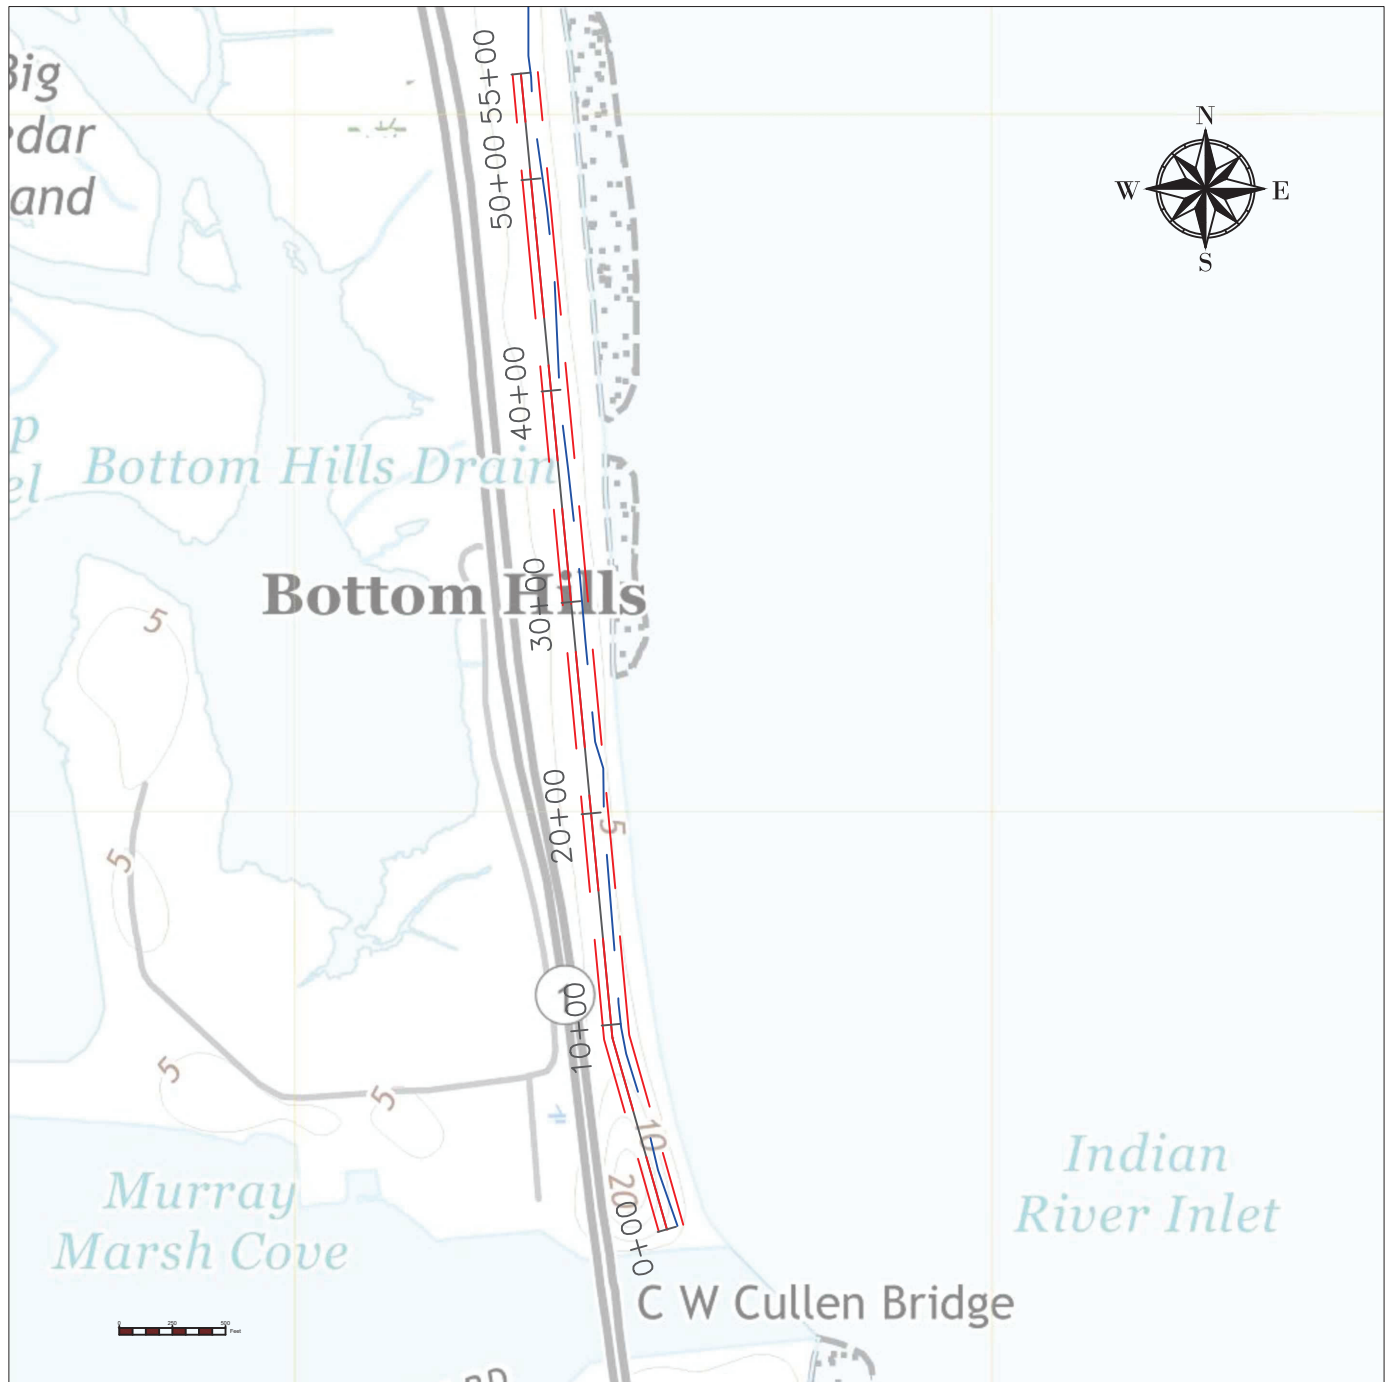



Scale:	As Shown Date: 12/12/23
Designed by:	J. Faries, P.E.
Drawn by:	J. Faries, P.E.
Checked by:	J. French, P.E.
Sheet No.	3 of 4

**Indian River Flood Shoal  
Dredging and Beneficial Use  
Permit Plans**  
  
 COASTAL  
 SUSSEX COUNTY, DELAWARE



DELAWARE DEPARTMENT OF  
**NATURAL RESOURCES AND  
 ENVIRONMENTAL CONTROL**  
  
 Division of Watershed Stewardship  
 Shoreline and Waterway Section

**Dover Office**  
 285 Belair Blvd.  
 Dover DE, 19904  
 Phone: (302) 739 - 8921  
  
**Lewes Office**  
 901 Pottown Rd  
 Lewes DE, 19858  
 Phone: (302) 855 - 7290

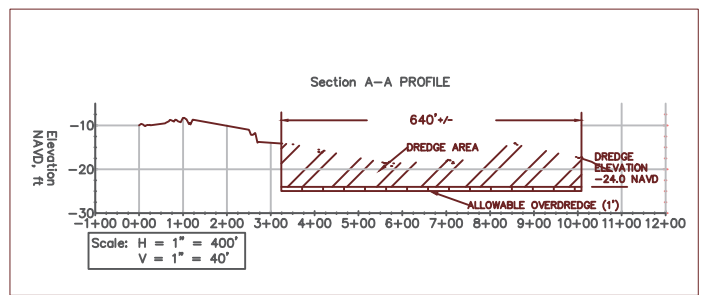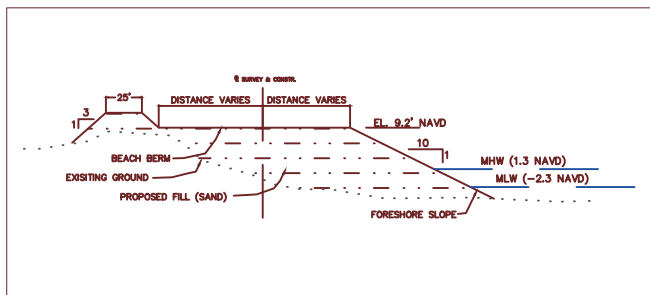

Scale: As Shown Date: 12/12/23
Designed by: J. Faries, P.E.
Drawn by: J. Faries, P.E.
Checked by: J. French, P.E.
Sheet No. 4 of 4

## Indian River Flood Shoal Dredging and Beneficial Use Permit Plans

COASTAL  
SUSSEX COUNTY, DELAWARE



Division of Watershed Stewardship  
Shoreline and Waterway Section

**Dover Office**  
285 Belair Blvd.  
Dover DE, 19904  
Phone: (302) 739 - 8921

**Lewes Office**  
901 Pilotown Rd  
Lewes DE, 19858  
Phone: (302) 855 - 7290