


LEGEND:

SCALE: 1"=30'

NOTES:

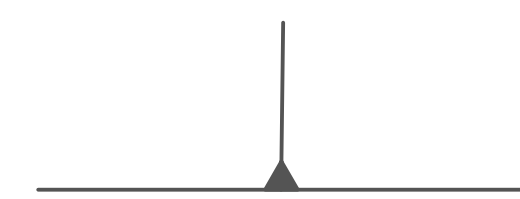

USACE 90% Beach Fill Template Planview



USACE Proposed Construction Access/Staging



USACE Contractor Work Limit



Existing Parking and Beach Access



Parcel Limits (Surveyed by DNREC)




DNREC Regulatory "Building Line"



DNREC Beach Construction Easement

The orthomagery is for reference only. The existing access and parking areas in Bowers should be sufficient for construction and public access requirements.

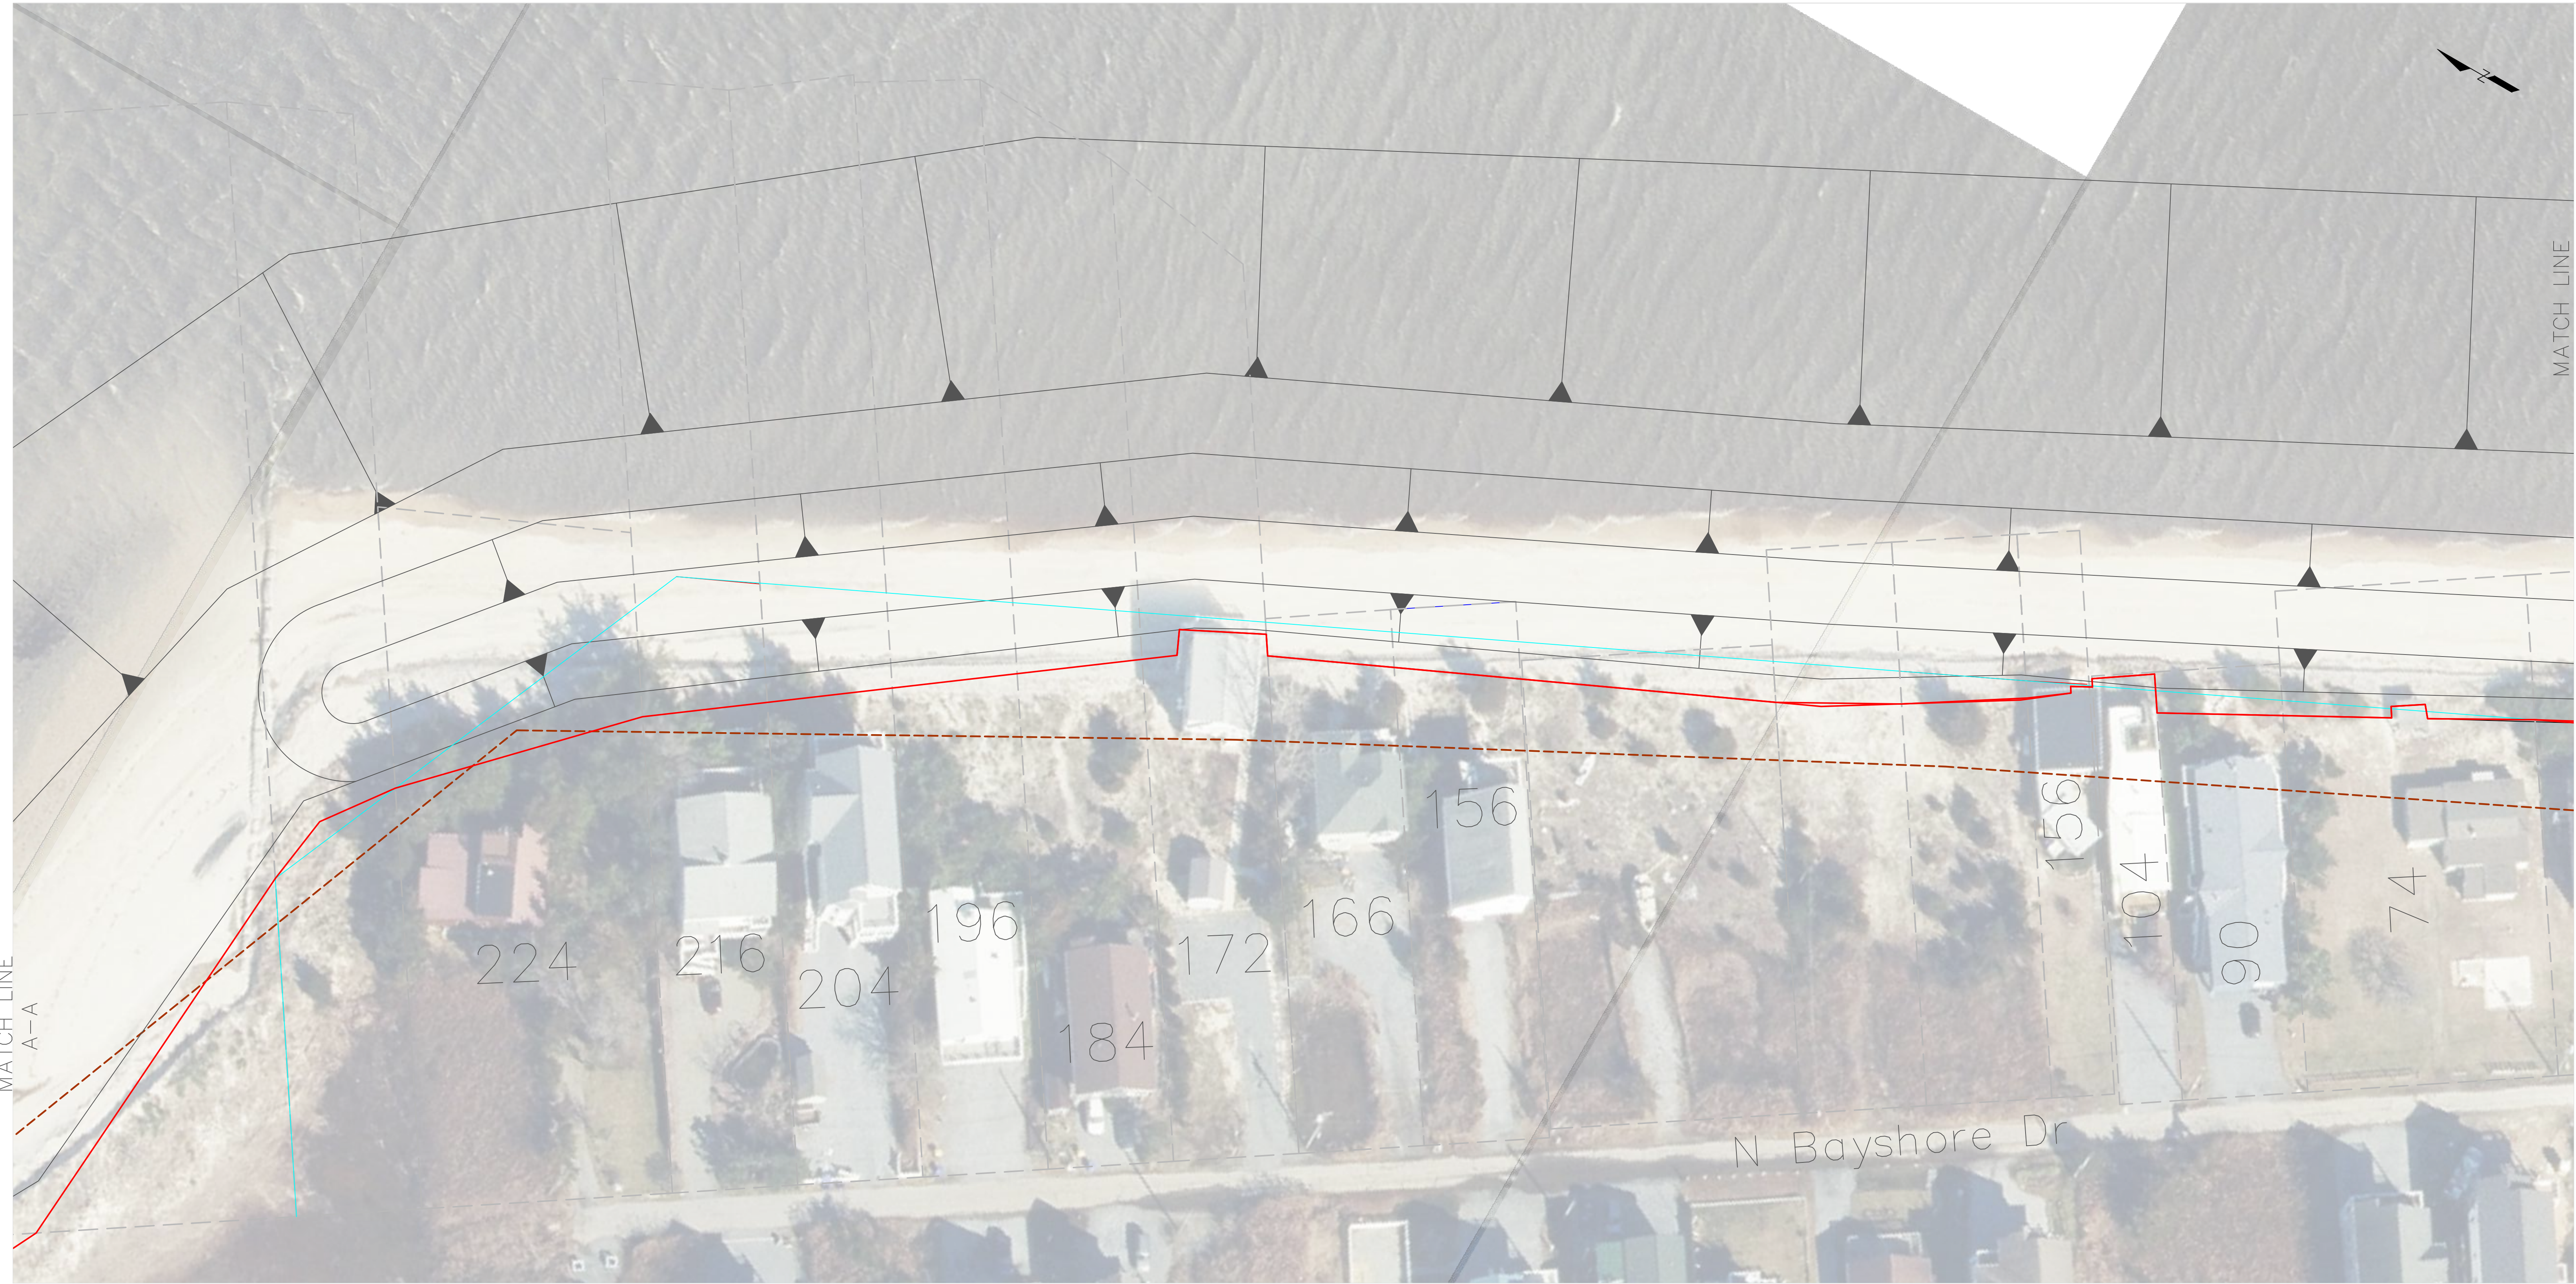

MATCH LINE
A-A

MATCH LINE
B-B

224

216

204

196

184

172

166

156


156



104

90

74

N Bayshore Dr

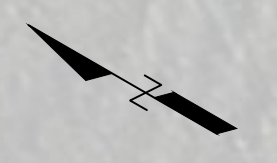

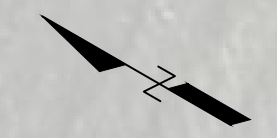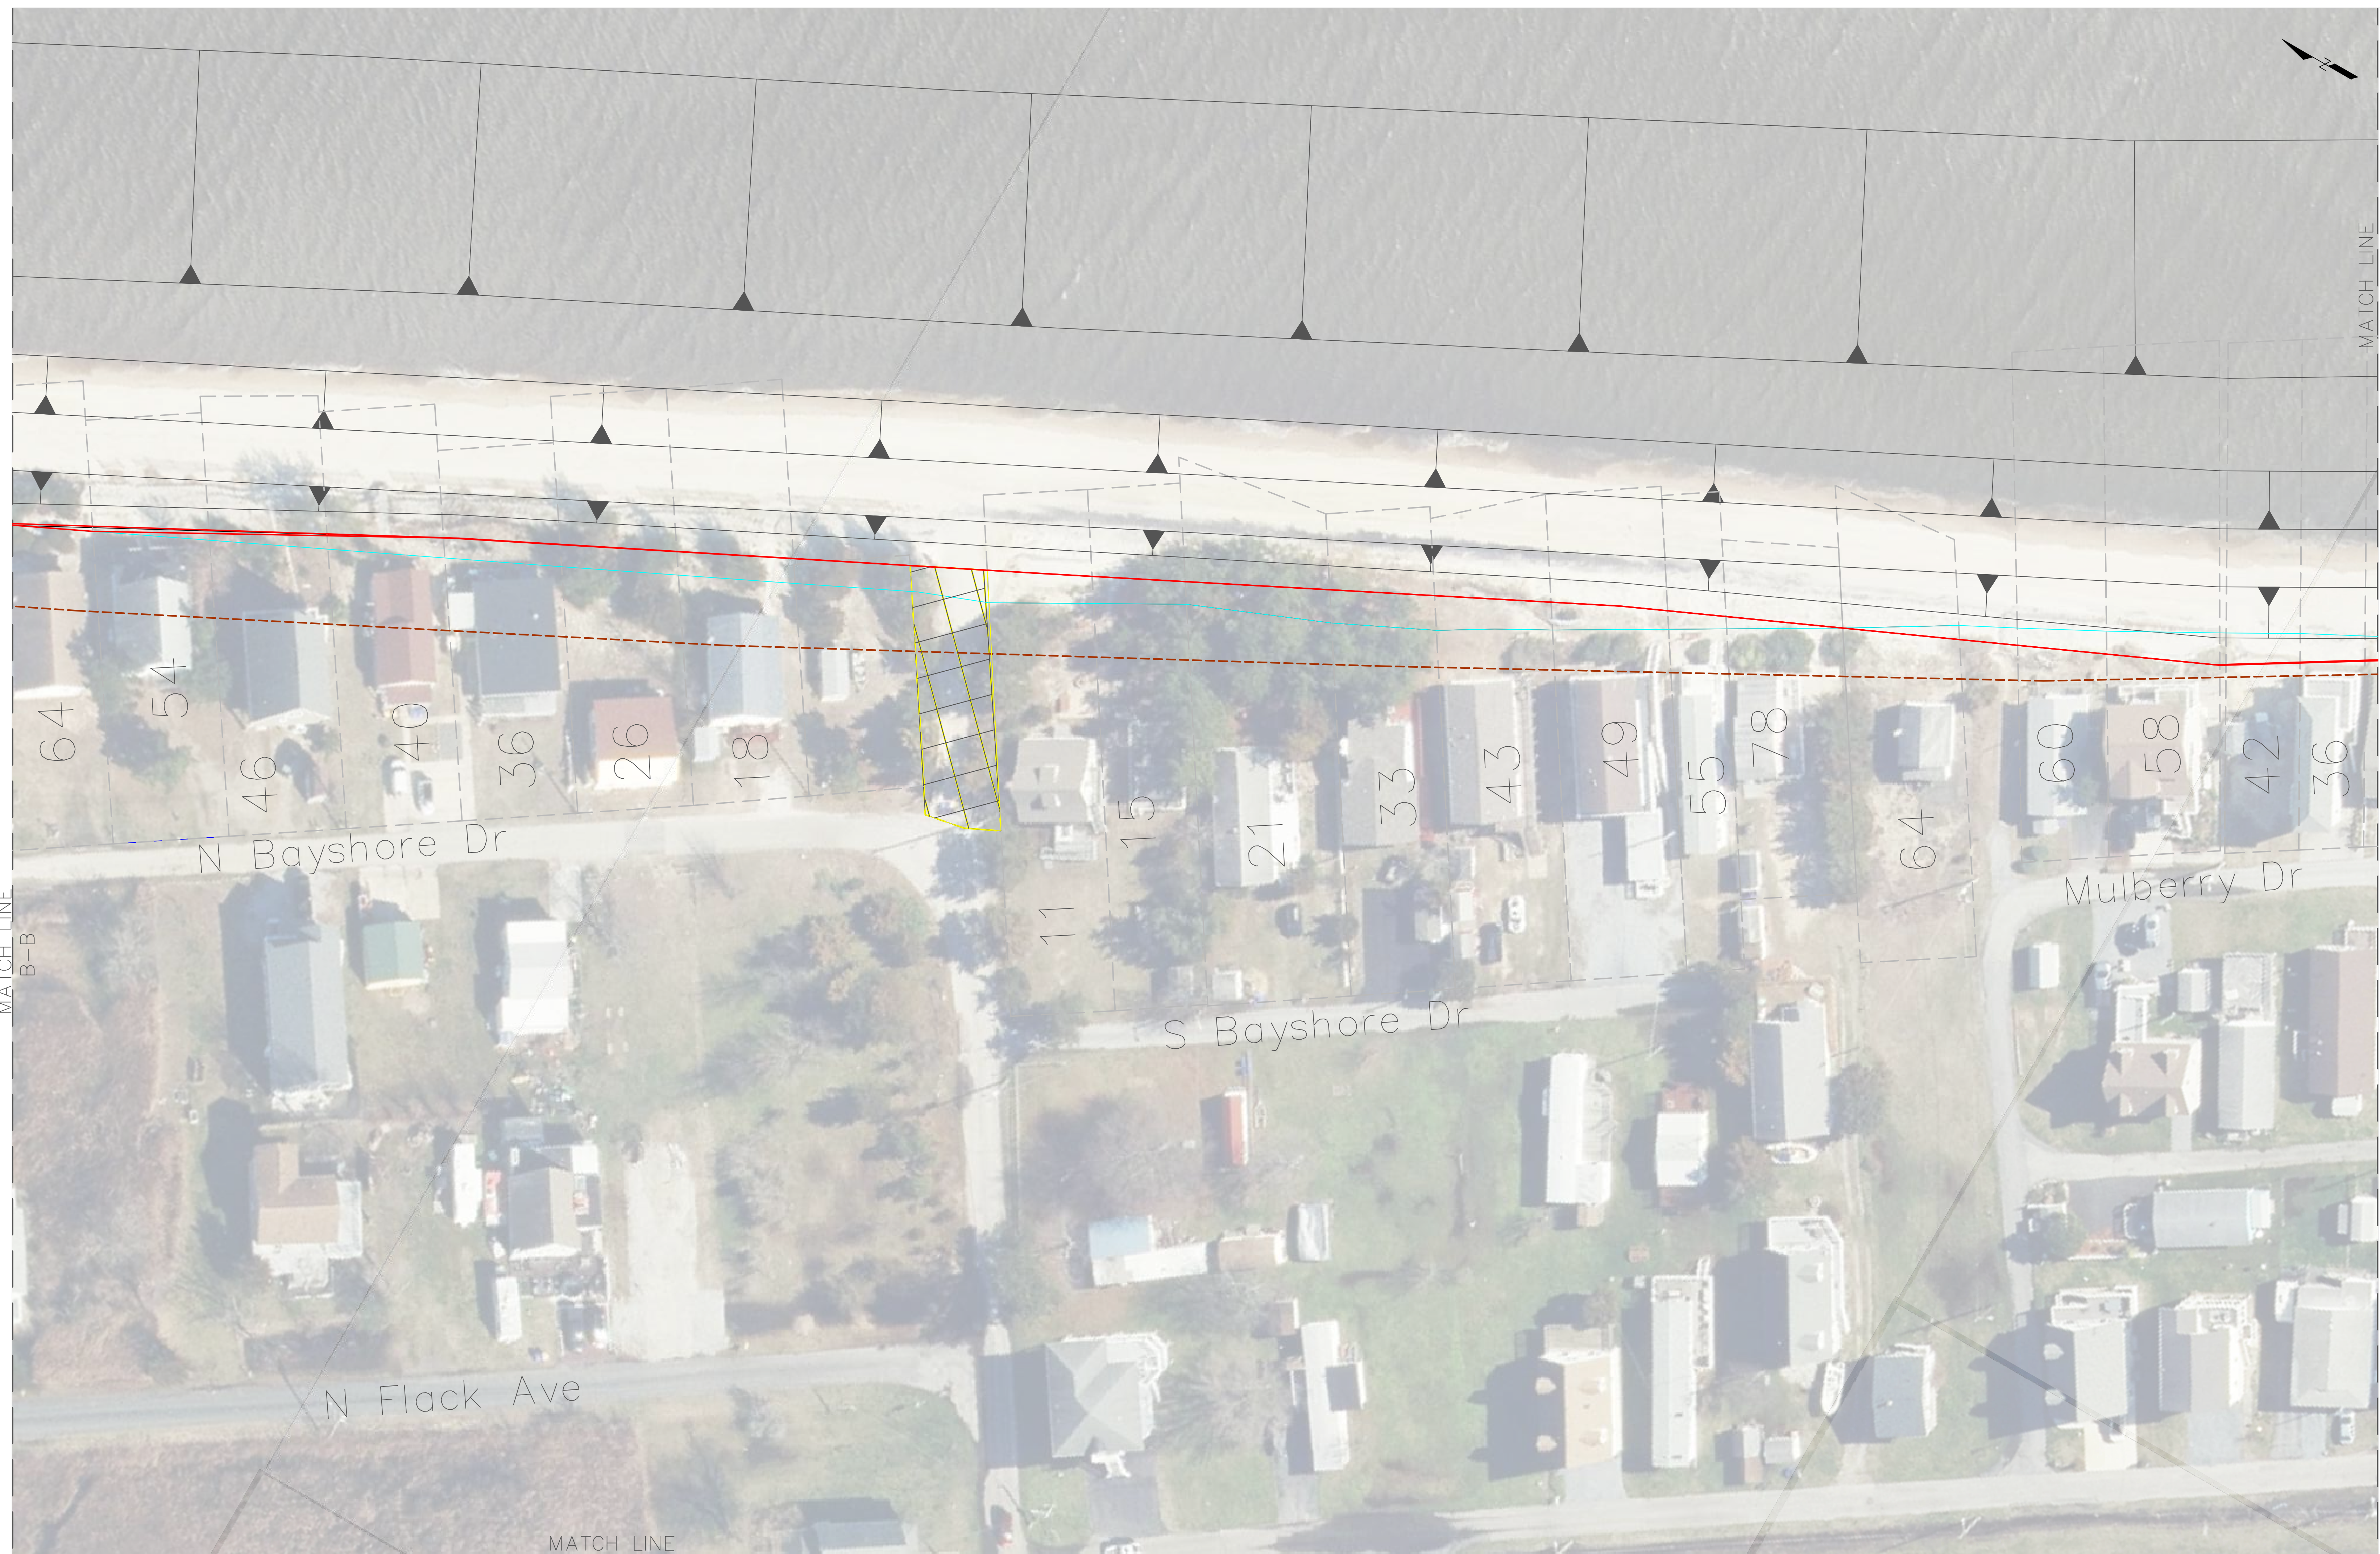

MATCH LINE
B-B

MATCH LINE
C-C

MATCH LINE
H1-H1



64 54 46 40 36 26 18 11 15 21 33 43 49 55 78 64 60 58 42 36

N Bayshore Dr

S Bayshore Dr

Mulberry Dr

N Flack Ave

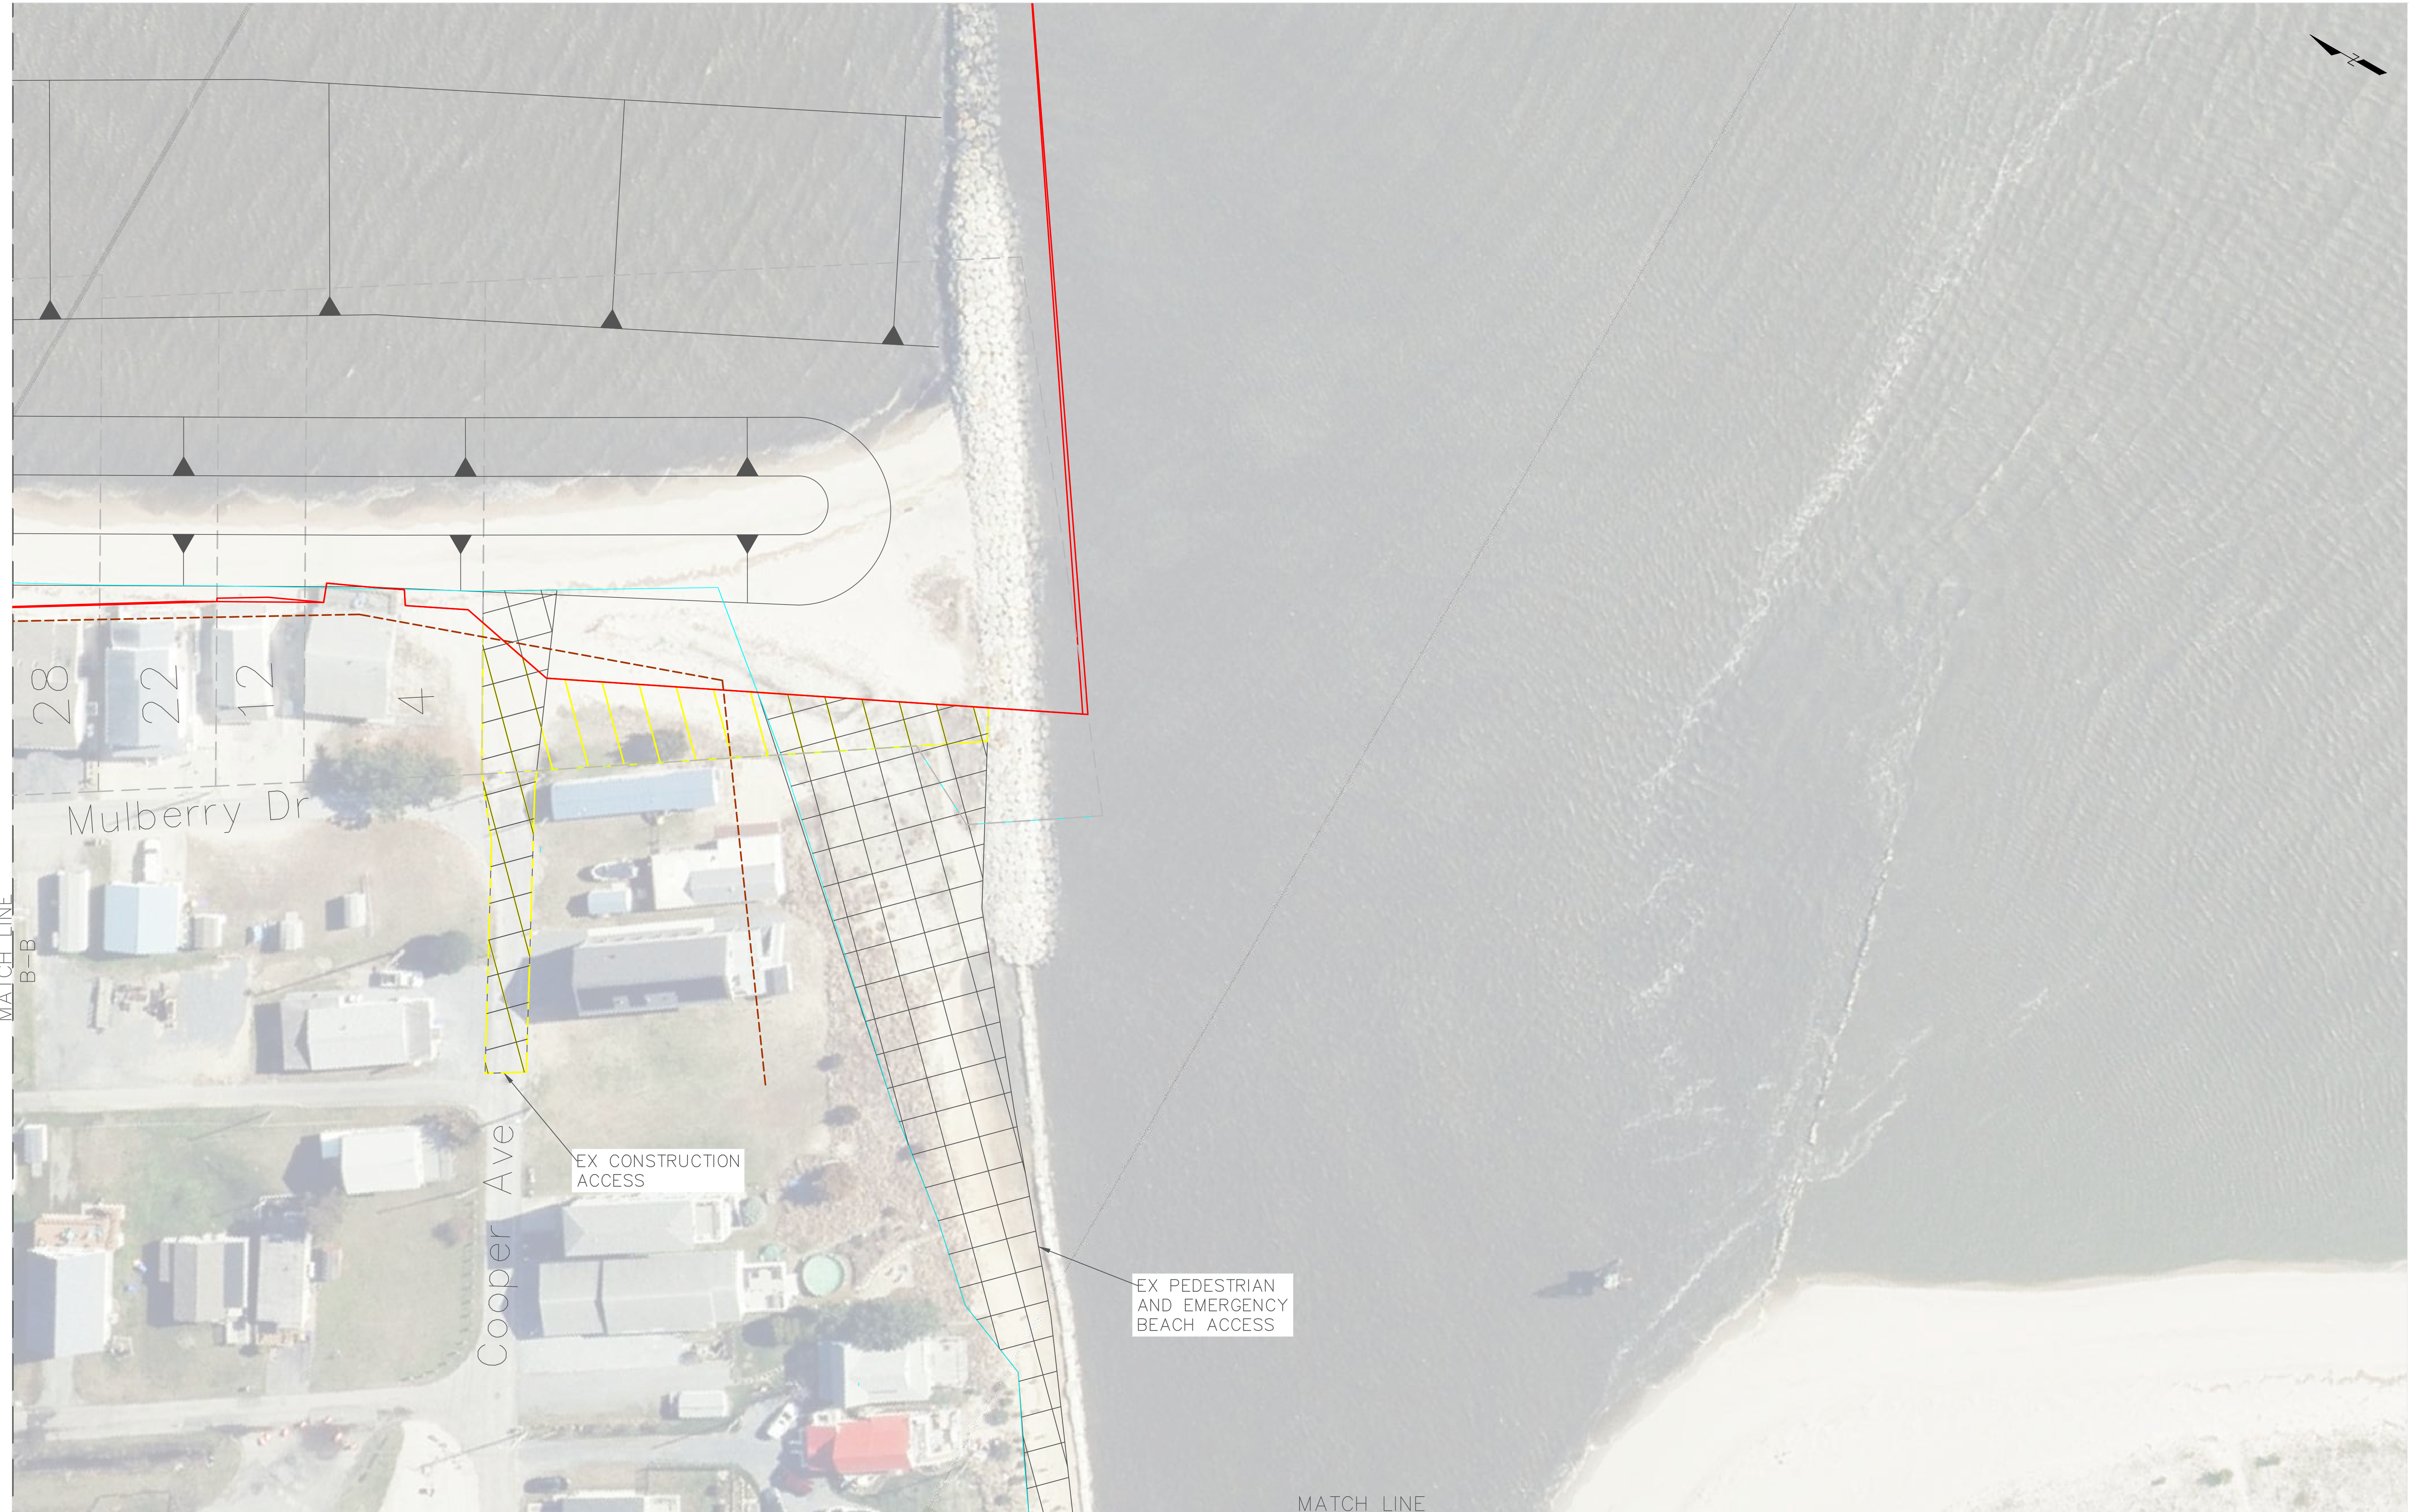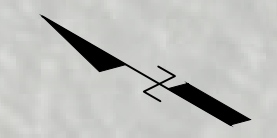

MATCH LINE
B-B

28
22
12
4

Mulberry Dr

Cooper Ave

EX CONSTRUCTION
ACCESS

EX PEDESTRIAN
AND EMERGENCY
BEACH ACCESS

MATCH LINE
H2-H2

MATCH LINE
H1-H1



EX PUBLIC PARKING

EX PUBLIC PARKING

MATCH LINE
H2-H2

EX PEDESTRIAN
AND EMERGENCY
BEACH ACCESS

EX PUBLIC PARKING

