



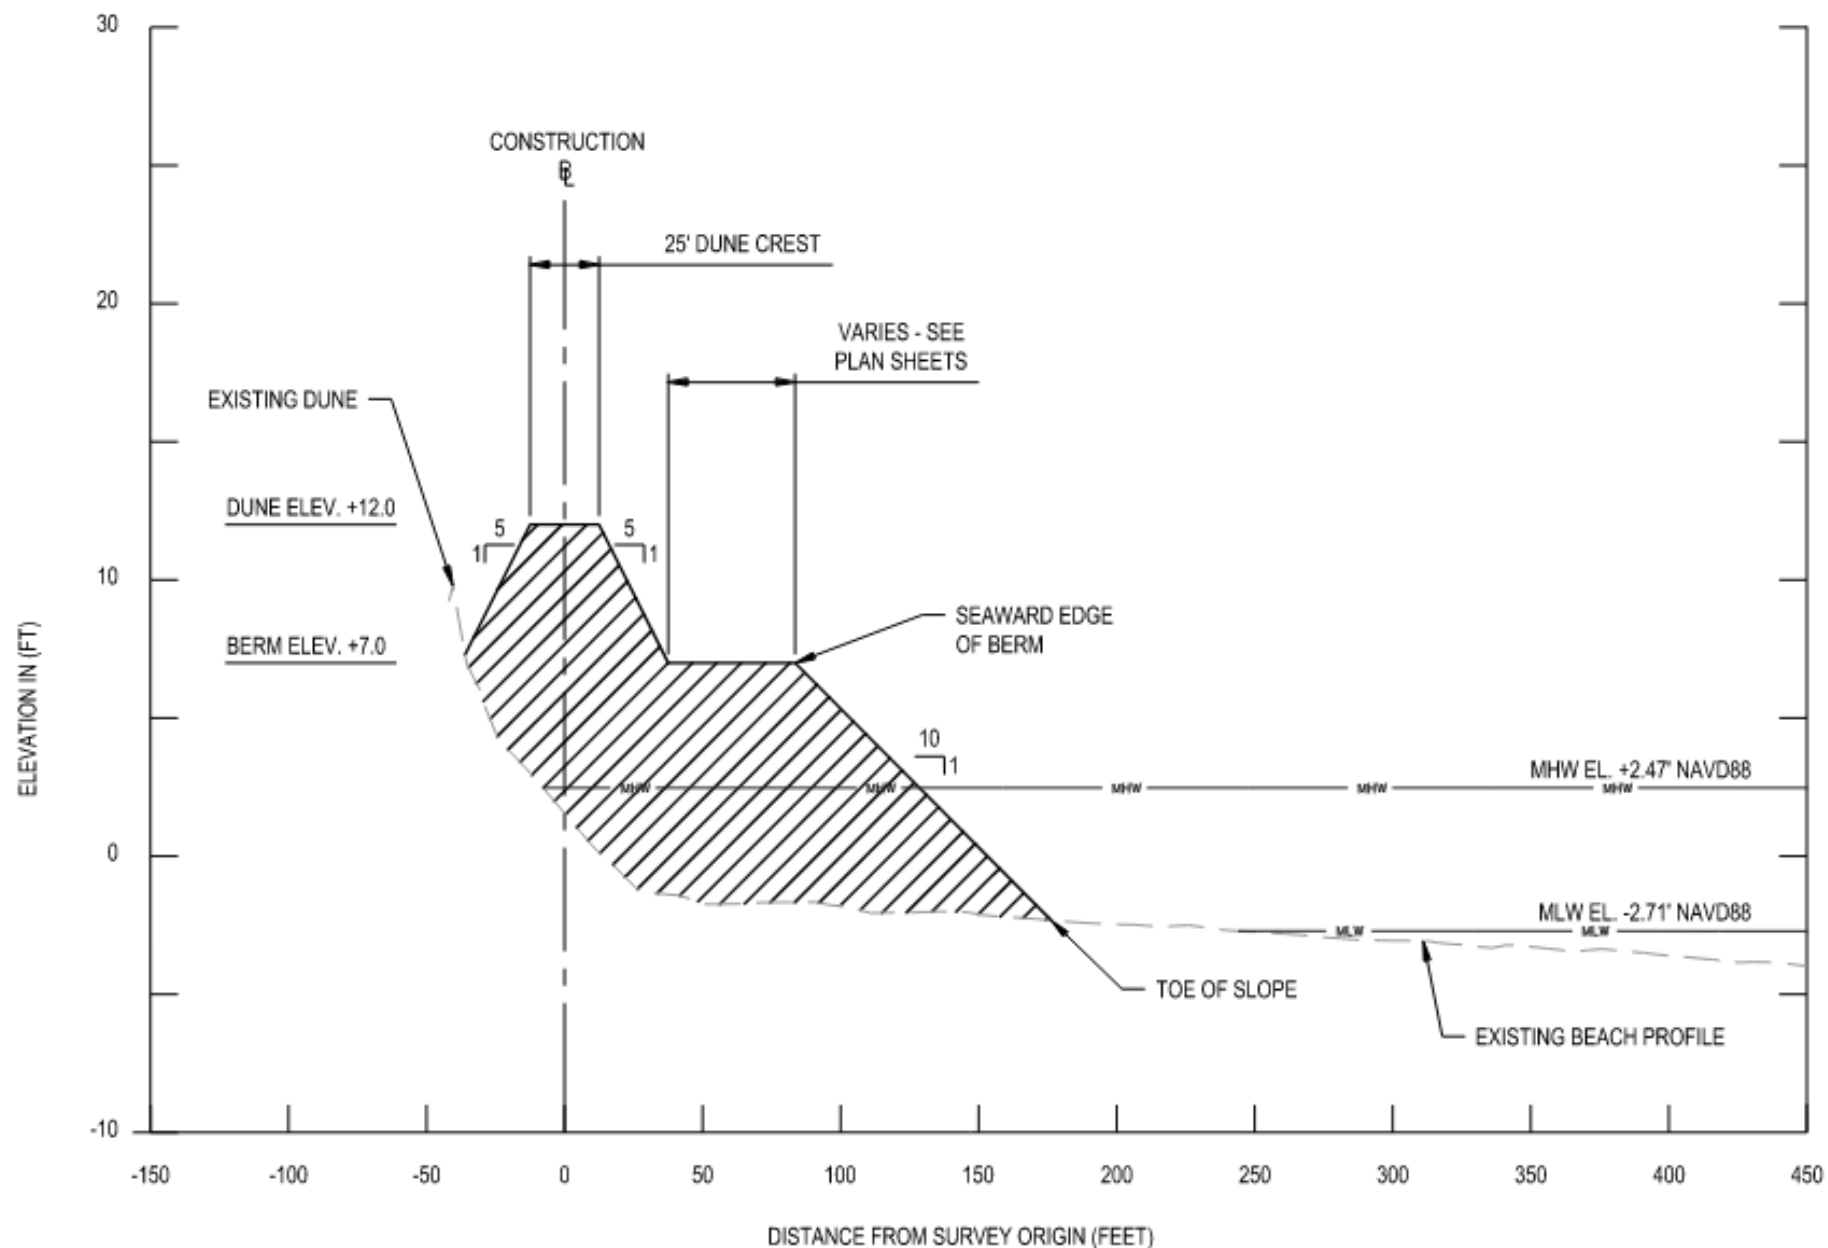


M2

TYPICAL SECTION - BEACHFILL (BOWERS BEACH - OPTION)

SCALE IN FEET

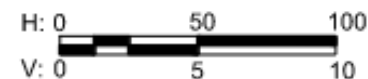

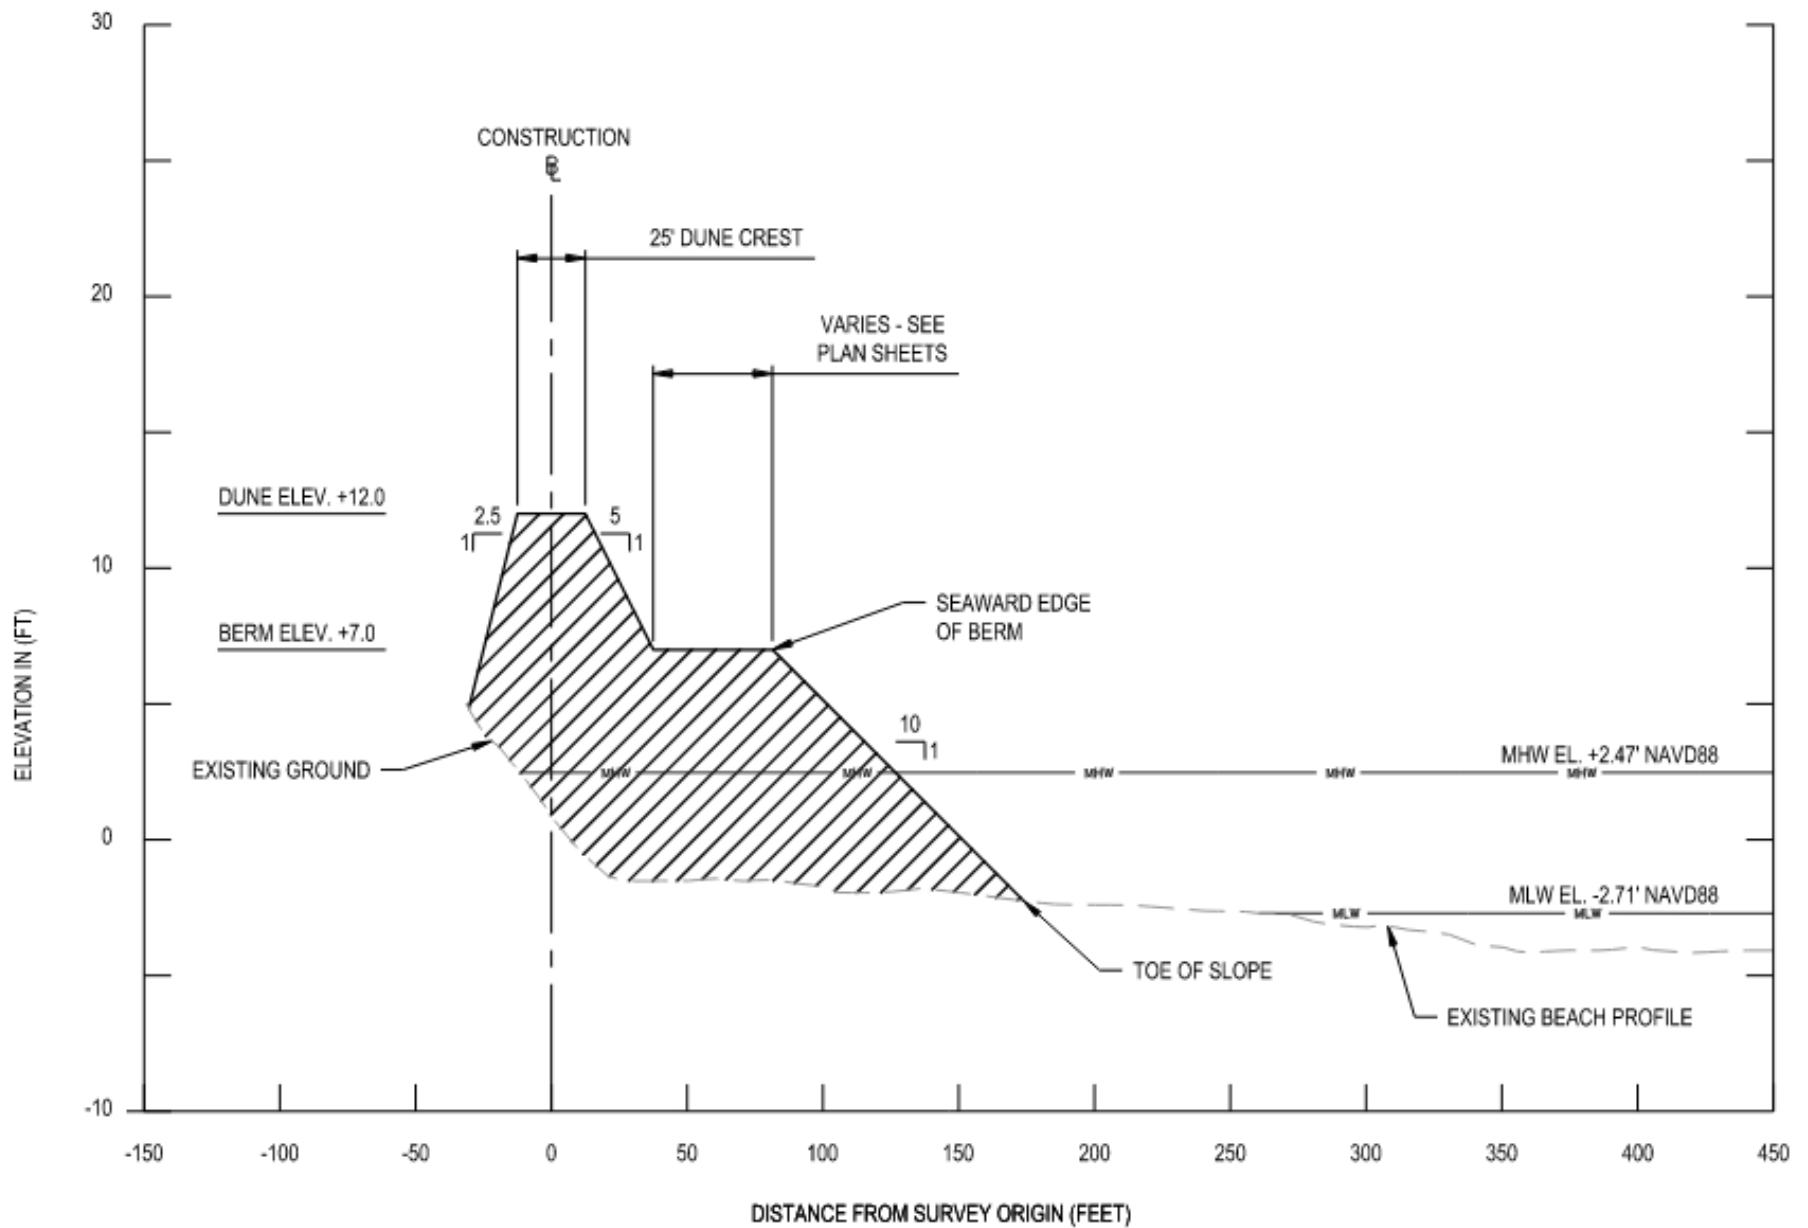

M13

TYPICAL SECTION - BEACHFILL (BOWERS BEACH - OPTION)

SCALE IN FEET

