


DELAWARE BAY

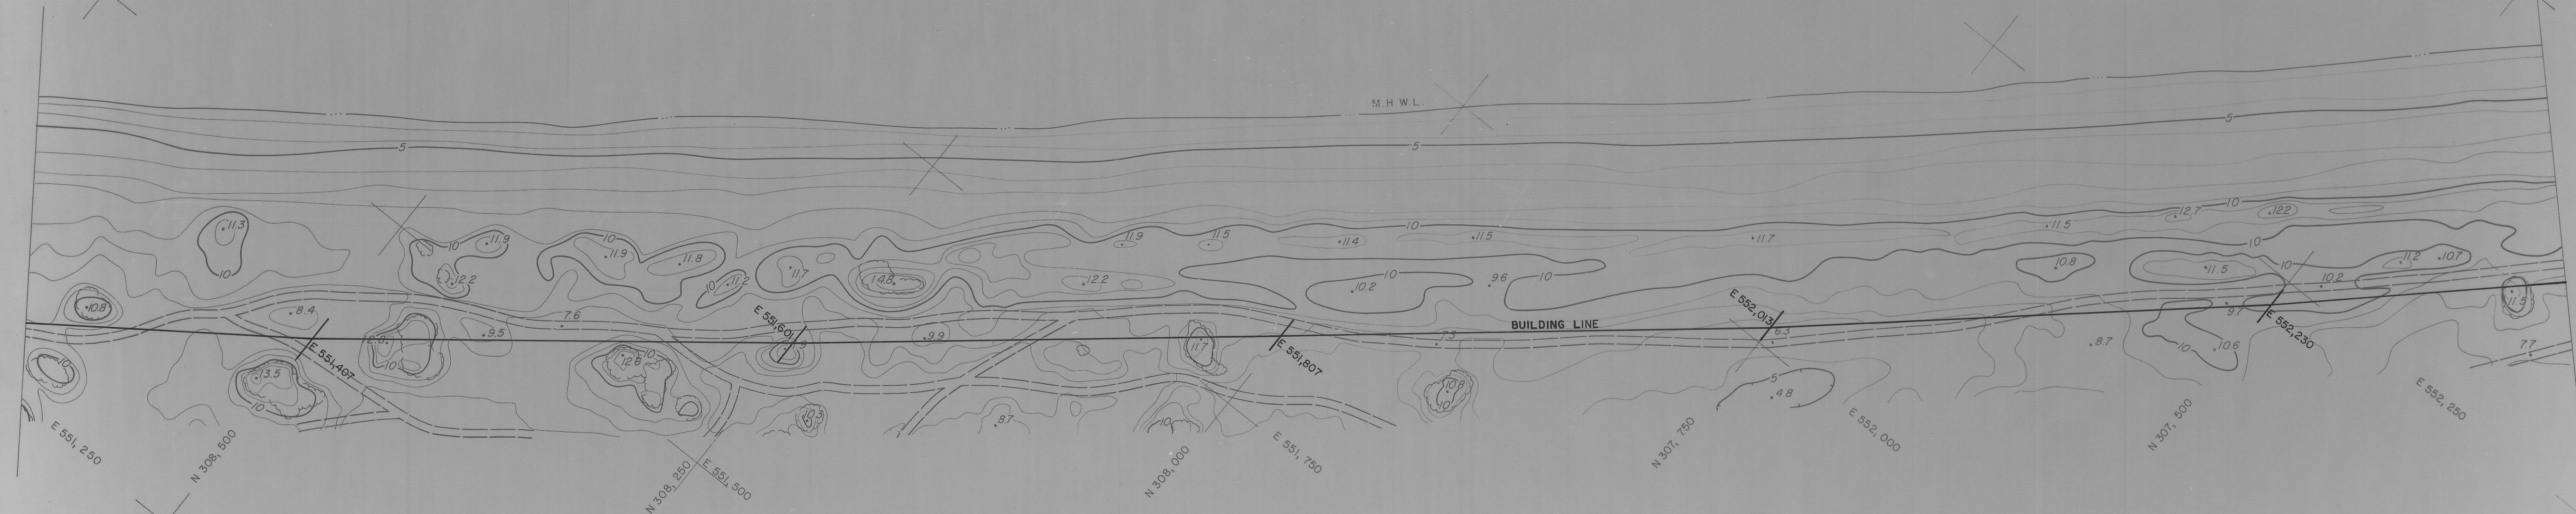

M.H.W.L.

BUILDING LINE

DATE OF PHOTOGRAPHY: AUGUST 31, 1979

STATE OF DELAWARE
DEPARTMENT OF NATURAL RESOURCES AND ENVIRONMENTAL CONTROL
DIVISION OF SOIL AND WATER CONSERVATION
TOPOGRAPHIC MAPPING OF DELAWARE BEACHES
PICKERING BEACH TO CAPE HENLOPEN

DATE SEPTEMBER 1979 DRAWING NO 15479-19555-B
SCALE 1" = 50' SHEET 30 OF 79

APPROVED: *Thomas P. Lynch*
PROFESSIONAL LAND SURVEYOR

PREPARED BY
PHOTO SCIENCE, INC.
GAITHERSBURG, MARYLAND

VANDEMARK & LYNCH, INC.
CONSULTANTS-ENGINEERS-SURVEYORS
4306 MILLER ROAD - P.O. BOX 2047
WILMINGTON, DELAWARE 19899

