




ATLANTIC OCEAN

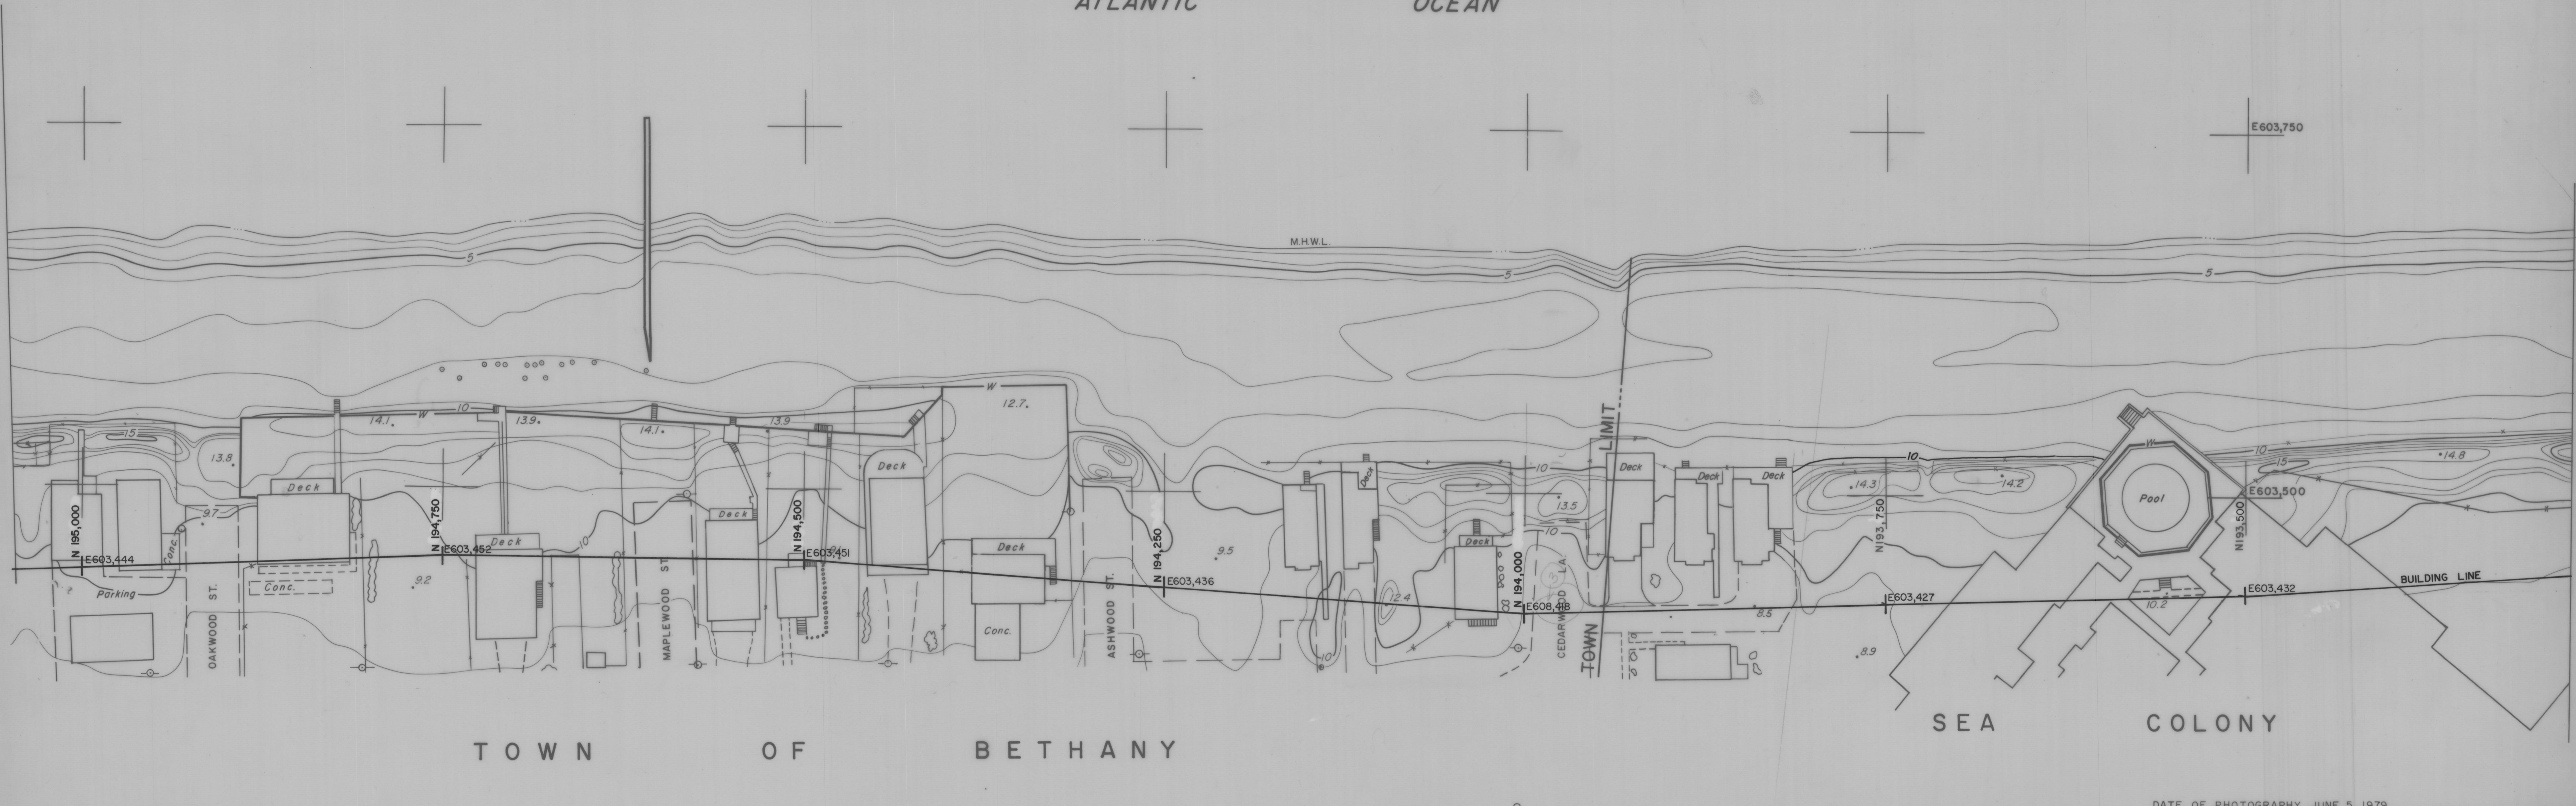

TOWN OF BETHANY

SEA COLONY

DATE OF PHOTOGRAPHY JUNE 5, 1979

STATE OF DELAWARE
 DEPARTMENT OF NATURAL RESOURCES AND ENVIRONMENTAL CONTROL
 DIVISION OF SOIL AND WATER CONSERVATION
 TOPOGRAPHIC MAPPING OF DELAWARE BEACHES
 CAPE HENLOPEN TO MARYLAND BORDER

APPROVED: *Thomas C. Lynch*
 PROFESSIONAL LAND SURVEYOR

PREPARED BY
 PHOTO SCIENCE, INC.
 GAITHERSBURG, MARYLAND

VANDEMARK & LYNCH, INC.
 CONSULTANTS-ENGINEERS-SURVEYORS
 4305 MILLER ROAD - P.O. BOX 2047
 WILMINGTON, DELAWARE 19899

DATE	AUGUST, 1979	DRAWING NO	15479-19554-B
SCALE	1" = 50'	SHEET	11 OF 35

