
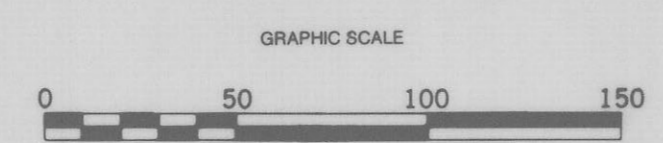


DELAWARE BAY

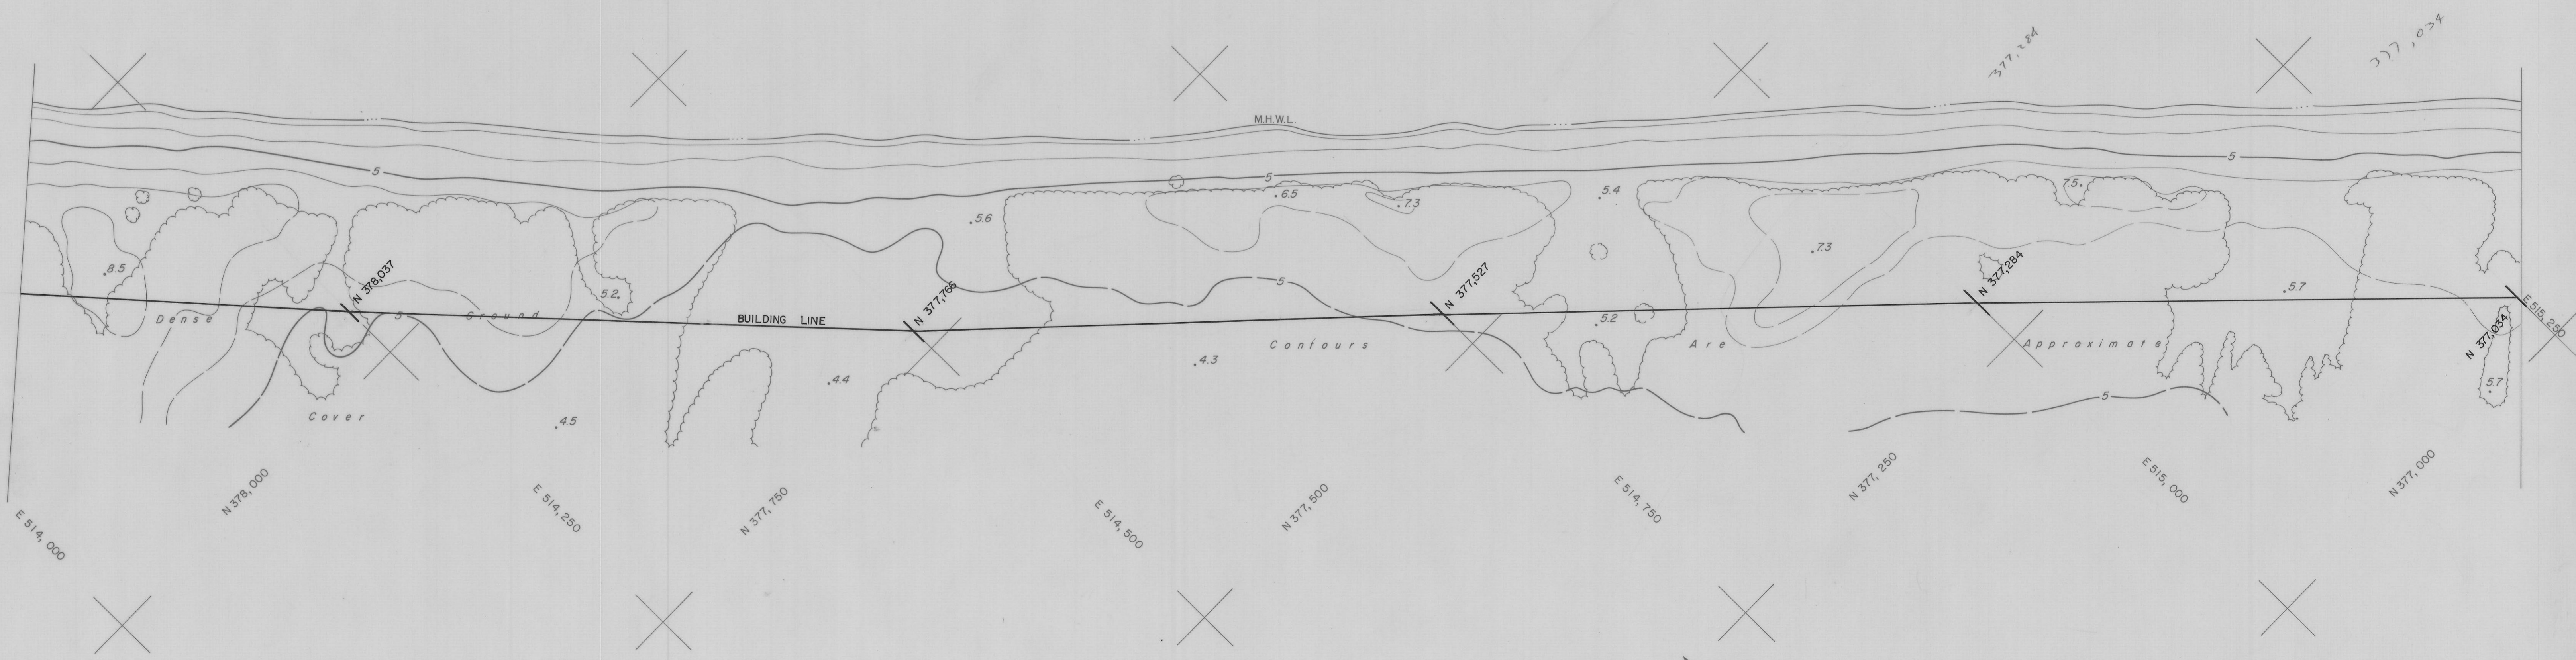

PREPARED BY
PHOTO SCIENCE, INC.
 GAITHERSBURG, MARYLAND

APPROVED: *Thomas G. Lynch*
 PROFESSIONAL LAND SURVEYOR

VANDEMARK & LYNCH, INC.
 CONSULTANTS-ENGINEERS-SURVEYORS
 4305 MILLER ROAD - P.O. BOX 2047
 WILMINGTON, DELAWARE 19899

DATE OF PHOTOGRAPHY OCTOBER 22, 1979

STATE OF DELAWARE			
DEPARTMENT OF NATURAL RESOURCES AND ENVIRONMENTAL CONTROL			
DIVISION OF SOIL AND WATER CONSERVATION			
TOPOGRAPHIC MAPPING OF DELAWARE BEACHES			
PICKERING BEACH TO CAPE HENLOPEN			
DATE	SEPTEMBER	1979	DRAWING NO 15479-19555-B
SCALE	1" = 50'		SHEET 67 OF 79