



ATLANTIC OCEAN

M.H.W.L.





INDIAN BEACH

DEWEY BEACH

NORTH BEACH

DATE OF PHOTOGRAPHY: JUNE 5, 1979

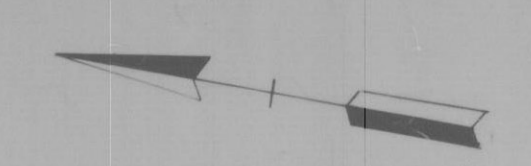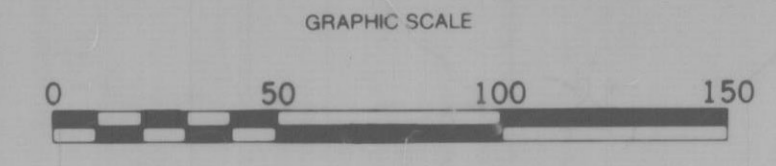

APPROVED: *Thomas P. Calan*
PROFESSIONAL LAND SURVEYOR

PREPARED BY
PHOTO SCIENCE, INC.
GAITHERSBURG, MARYLAND

VANDEMARK & LYNCH, INC.
CONSULTANTS-ENGINEERS-SURVEYORS
4305 MILLER ROAD - P.O. BOX 2047
WILMINGTON, DELAWARE 19899

STATE OF DELAWARE DEPARTMENT OF NATURAL RESOURCES AND ENVIRONMENTAL CONTROL DIVISION OF SOIL AND WATER CONSERVATION TOPOGRAPHIC MAPPING OF DELAWARE BEACHES CAPE HENLOPEN TO MARYLAND BORDER	
DATE AUGUST 1979	DRAWING NO 15479-19554-B
SCALE 1" = 50'	SHEET 24 OF 35